



H  
G  
F  
E  
D  
C  
B  
A

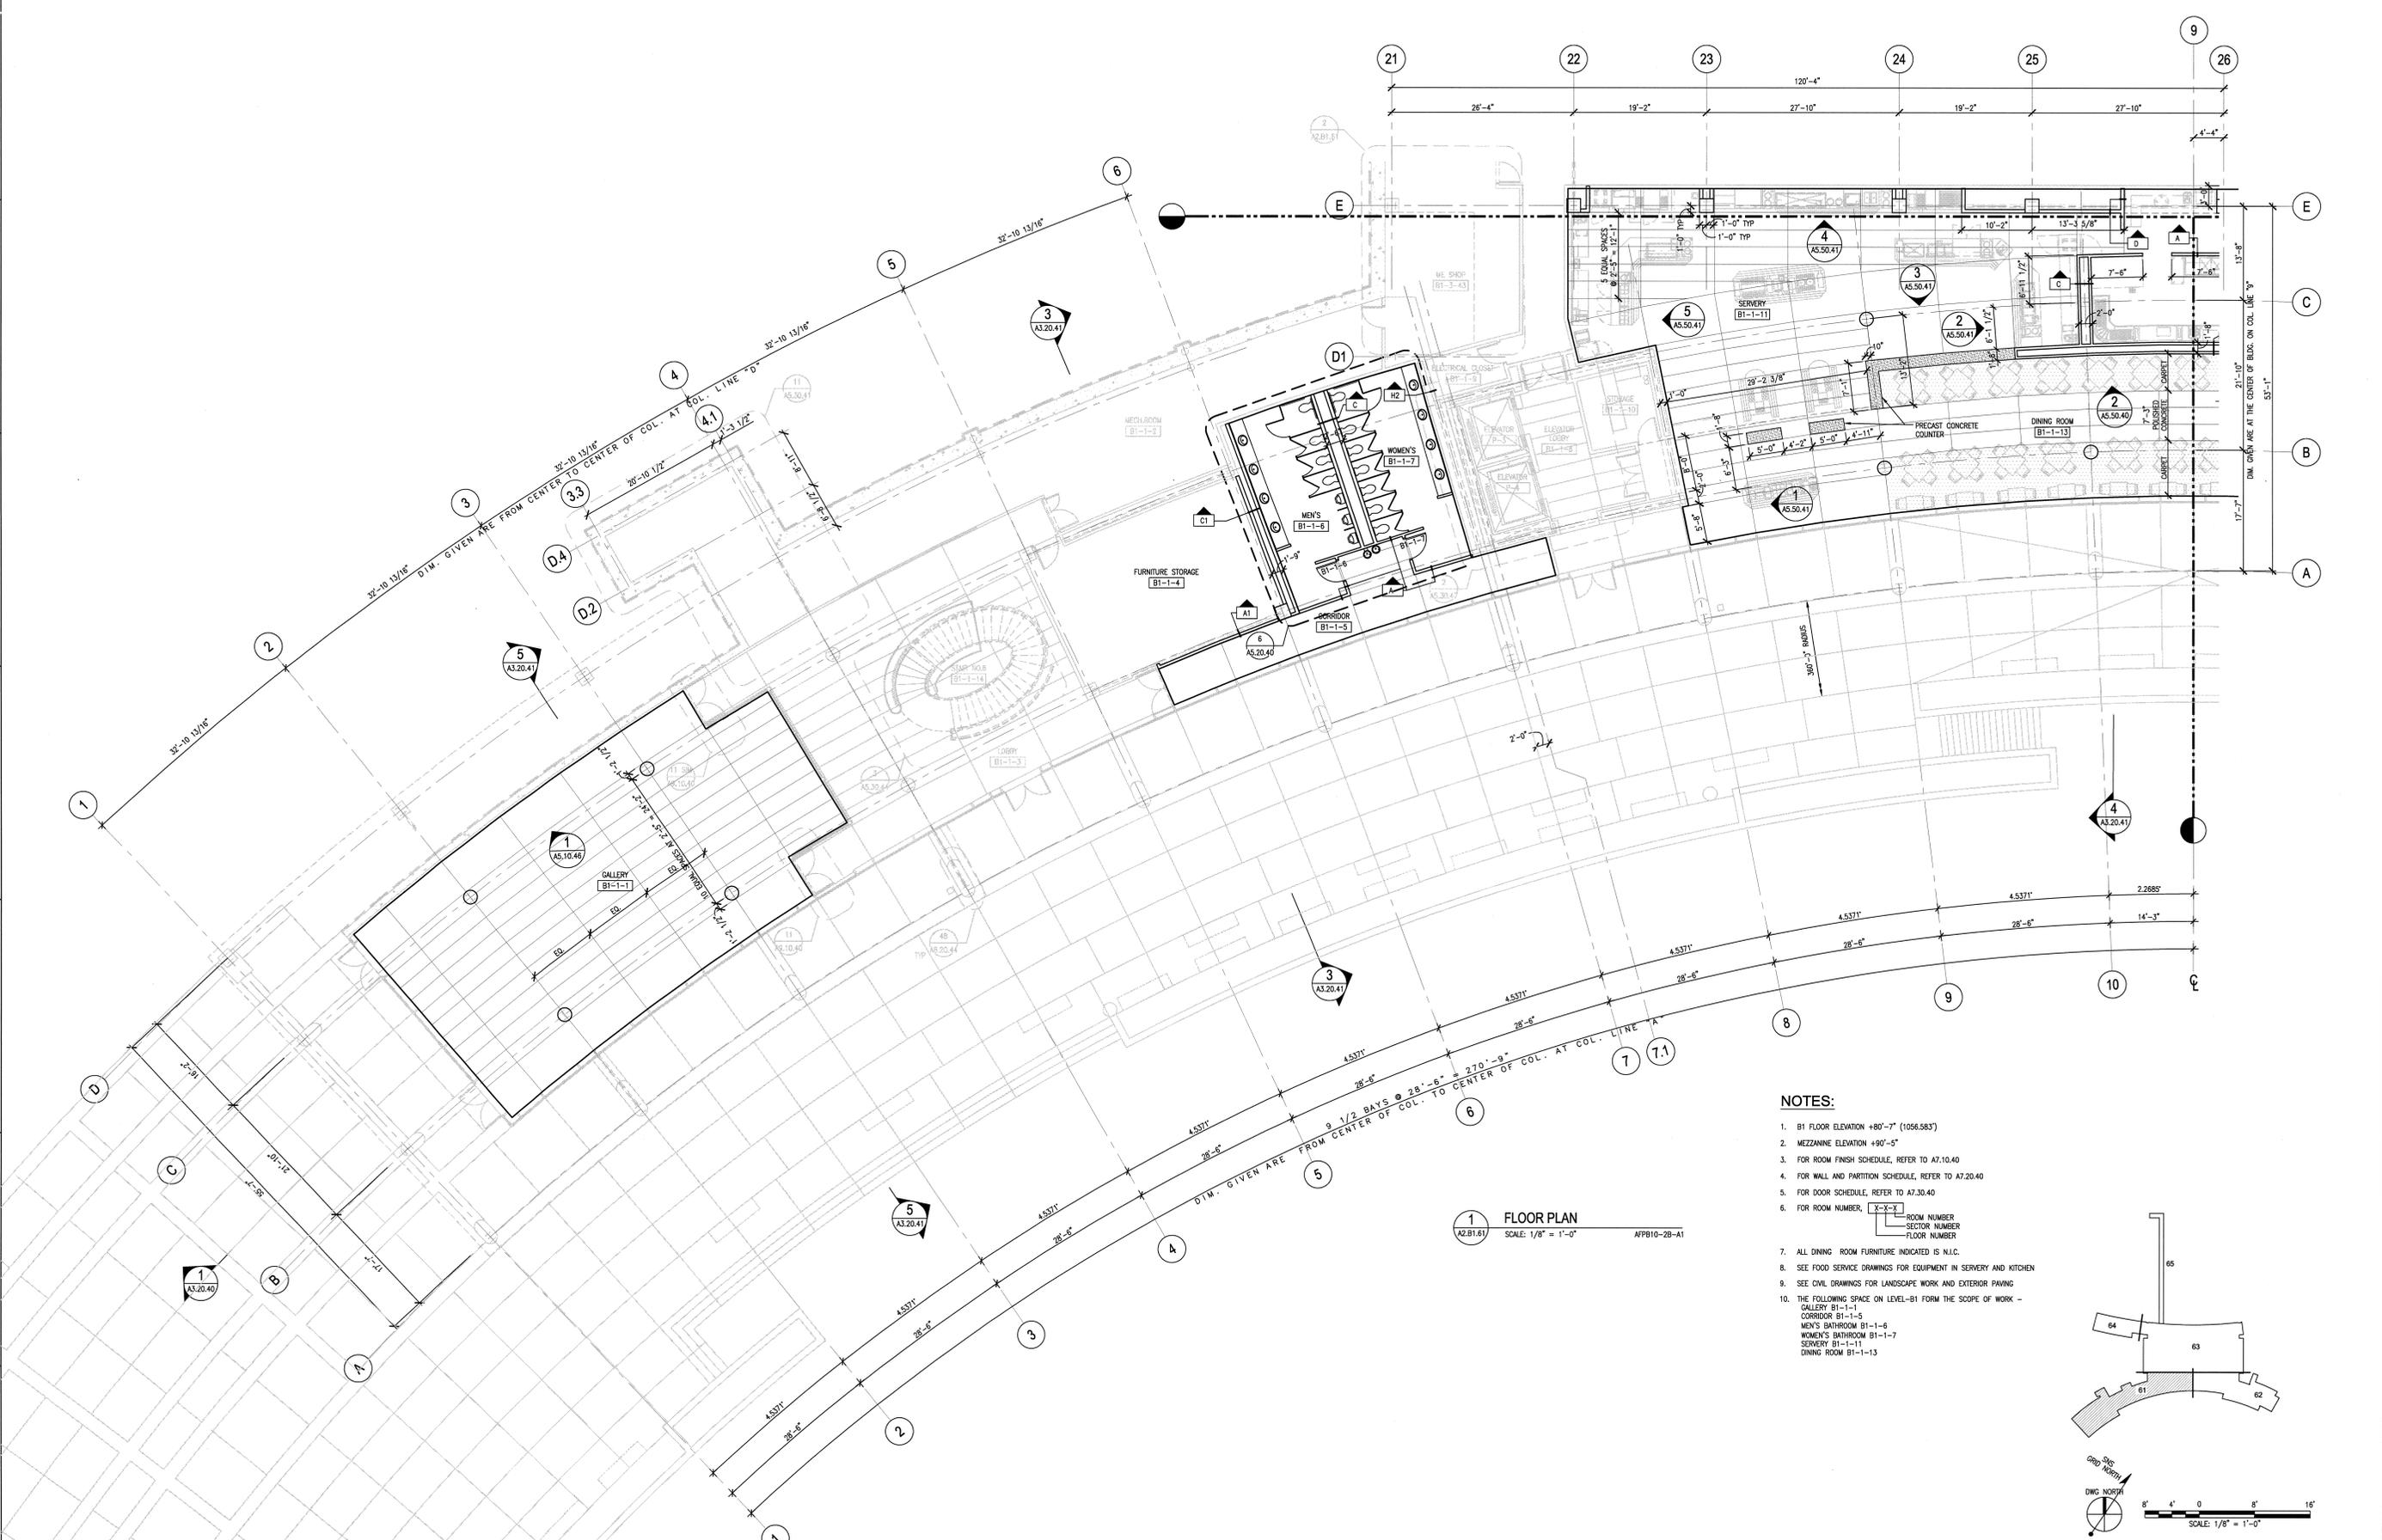

- NOTES:**
- B1 FLOOR ELEVATION +80'-7" (1056.583')
  - MEZZANINE ELEVATION +90'-5"
  - FOR ROOM FINISH SCHEDULE, REFER TO A7.10.40
  - FOR WALL AND PARTITION SCHEDULE, REFER TO A7.20.40
  - FOR DOOR SCHEDULE, REFER TO A7.30.40
  - FOR ROOM NUMBER, REFER TO ROOM NUMBER - SECTOR NUMBER - FLOOR NUMBER
  - ALL DINING ROOM FURNITURE INDICATED IS N.I.C.
  - SEE FOOD SERVICE DRAWINGS FOR EQUIPMENT IN SERVERY AND KITCHEN
  - SEE CIVIL DRAWINGS FOR LANDSCAPE WORK AND EXTERIOR PAVING
  - THE FOLLOWING SPACE ON LEVEL-B1 FORM THE SCOPE OF WORK -  
GALLERY B1-1-1  
CORRIDOR B1-1-5  
MEN'S BATHROOM B1-1-6  
WOMEN'S BATHROOM B1-1-7  
SERVERY B1-1-11  
DINING ROOM B1-1-13

**1 FLOOR PLAN**  
SCALE: 1/8" = 1'-0"  
APPB10-28-A1

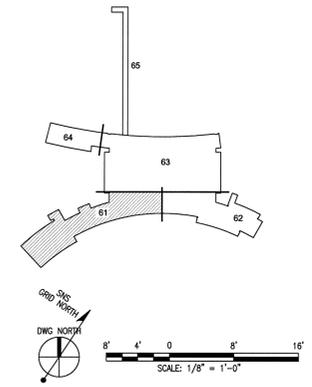

NO REPRESENTATION OR WARRANTY, EXPRESSED OR IMPLIED, IS MADE AS TO THE ACCURACY, COMPLETENESS OR USEFULNESS OF THE INFORMATION OR STATEMENTS CONTAINED IN THESE DRAWINGS. THE USER OF THESE DRAWINGS SHALL BE RESPONSIBLE FOR THE METHOD, MANNER, OR PROCESS EMPLOYED IN THESE DRAWINGS. THE USER SHALL BE RESPONSIBLE FOR THE USE OF ANY INFORMATION, APPARATUS, METHOD, OR PROCESS. THE USER SHALL BE RESPONSIBLE FOR THE PROTECTION OF THESE DRAWINGS. 

SECTION AND DETAIL KEY

THIS DOCUMENT CONTROLLED BY CHANGE CONTROL SYSTEM 4  
ENGINEERING PROCEDURE SNS-ENG-0001

REV	DATE	DESCRIPTION	DSN	CHK	DEPT	DATE	PE	DATE	PJ	DATE	REC	DATE	UTB	DATE	RPE	RPE NO	DATE	ST	CV	EC	EE	EM	IE	M	PD	SE	AR
0		CERTIFIED FOR CONSTRUCTION - 12/20/01	CF	ED		12/20/01											102104	12/20/01	RW	AW	ENJ	PD	ENJ	--	ENJ	--	ED
1	12/20/01																										

RPE	DSN	C. FINROCK	12/20/01
DRW	M. SICOLA		12/20/01
CHK	E. DENSON		12/20/01
DEPT			
PE			
PJ			
REQ			

108031400-A8E-8600-A204

**KNIGHT**  
Knight Advanced Technology

Oak Ridge National Laboratory  
managed for the DEPARTMENT OF ENERGY under  
U.S. GOVERNMENT CONTRACT DE-AC05-00OR22725  
OR-UTB-LLC - Oak Ridge, Tennessee

PROJECT NAME:  
**SPALLATION NEUTRON SOURCE  
CENTRAL LAB AND OFFICE BUILDING  
FLOOR PLAN & MEZZANINE  
LEVEL B1, SECTOR 61 - ALTERNATE #1C**

1	48	49	50	PLANT	BLDG	FL	SH.	OF	TYPE	CLASS
3	A	X	X	8	8600	1	1	1	P	U
51	52	53	WBS	REV						
NC	NA	1.8.3.14	A2.B1.61.A1	0						