



- NOTES:**
- B1 FLOOR ELEVATION +80'-7" (1056.583')
 - FOR ROOM FINISH SCHEDULE, REFER TO A7.10.40
 - FOR WALL AND PARTITION SCHEDULE, REFER TO A7.20.40
 - FOR DOOR SCHEDULE, REFER TO A7.30.40
 - FOR ROOM NUMBER:

X-X-X
ROOM NUMBER
SECTOR NUMBER
FLOOR NUMBER
 - DINING ROOM FURNITURE IS N.I.C.
 - SEE FOOD SERVICE DRAWINGS FOR KITCHEN EQUIPMENT
 - SEE CIVIL DRAWINGS FOR LANDSCAPE WORK AND EXTERIOR PAVING
 - SAWED CONSTRUCTION JOINTS IN POLISHED CONCRETE FLOOR ARE 1/8" WIDE AND 1/2" DEEP
 - FIRE ALARM CONTROL PANEL
 - THE FOLLOWING SPACE ON LEVEL-B1 FORM THE SCOPE OF WORK -
 DINING ROOM B1-1-13
 KITCHEN B1-2-13
 JANITORS CLOSET B1-2-18
 MEN'S BATHROOM B1-2-19
 WOMEN'S BATHROOM B1-2-20
 LOCKERS B1-2-21
 EXERCISE ROOM B1-2-28

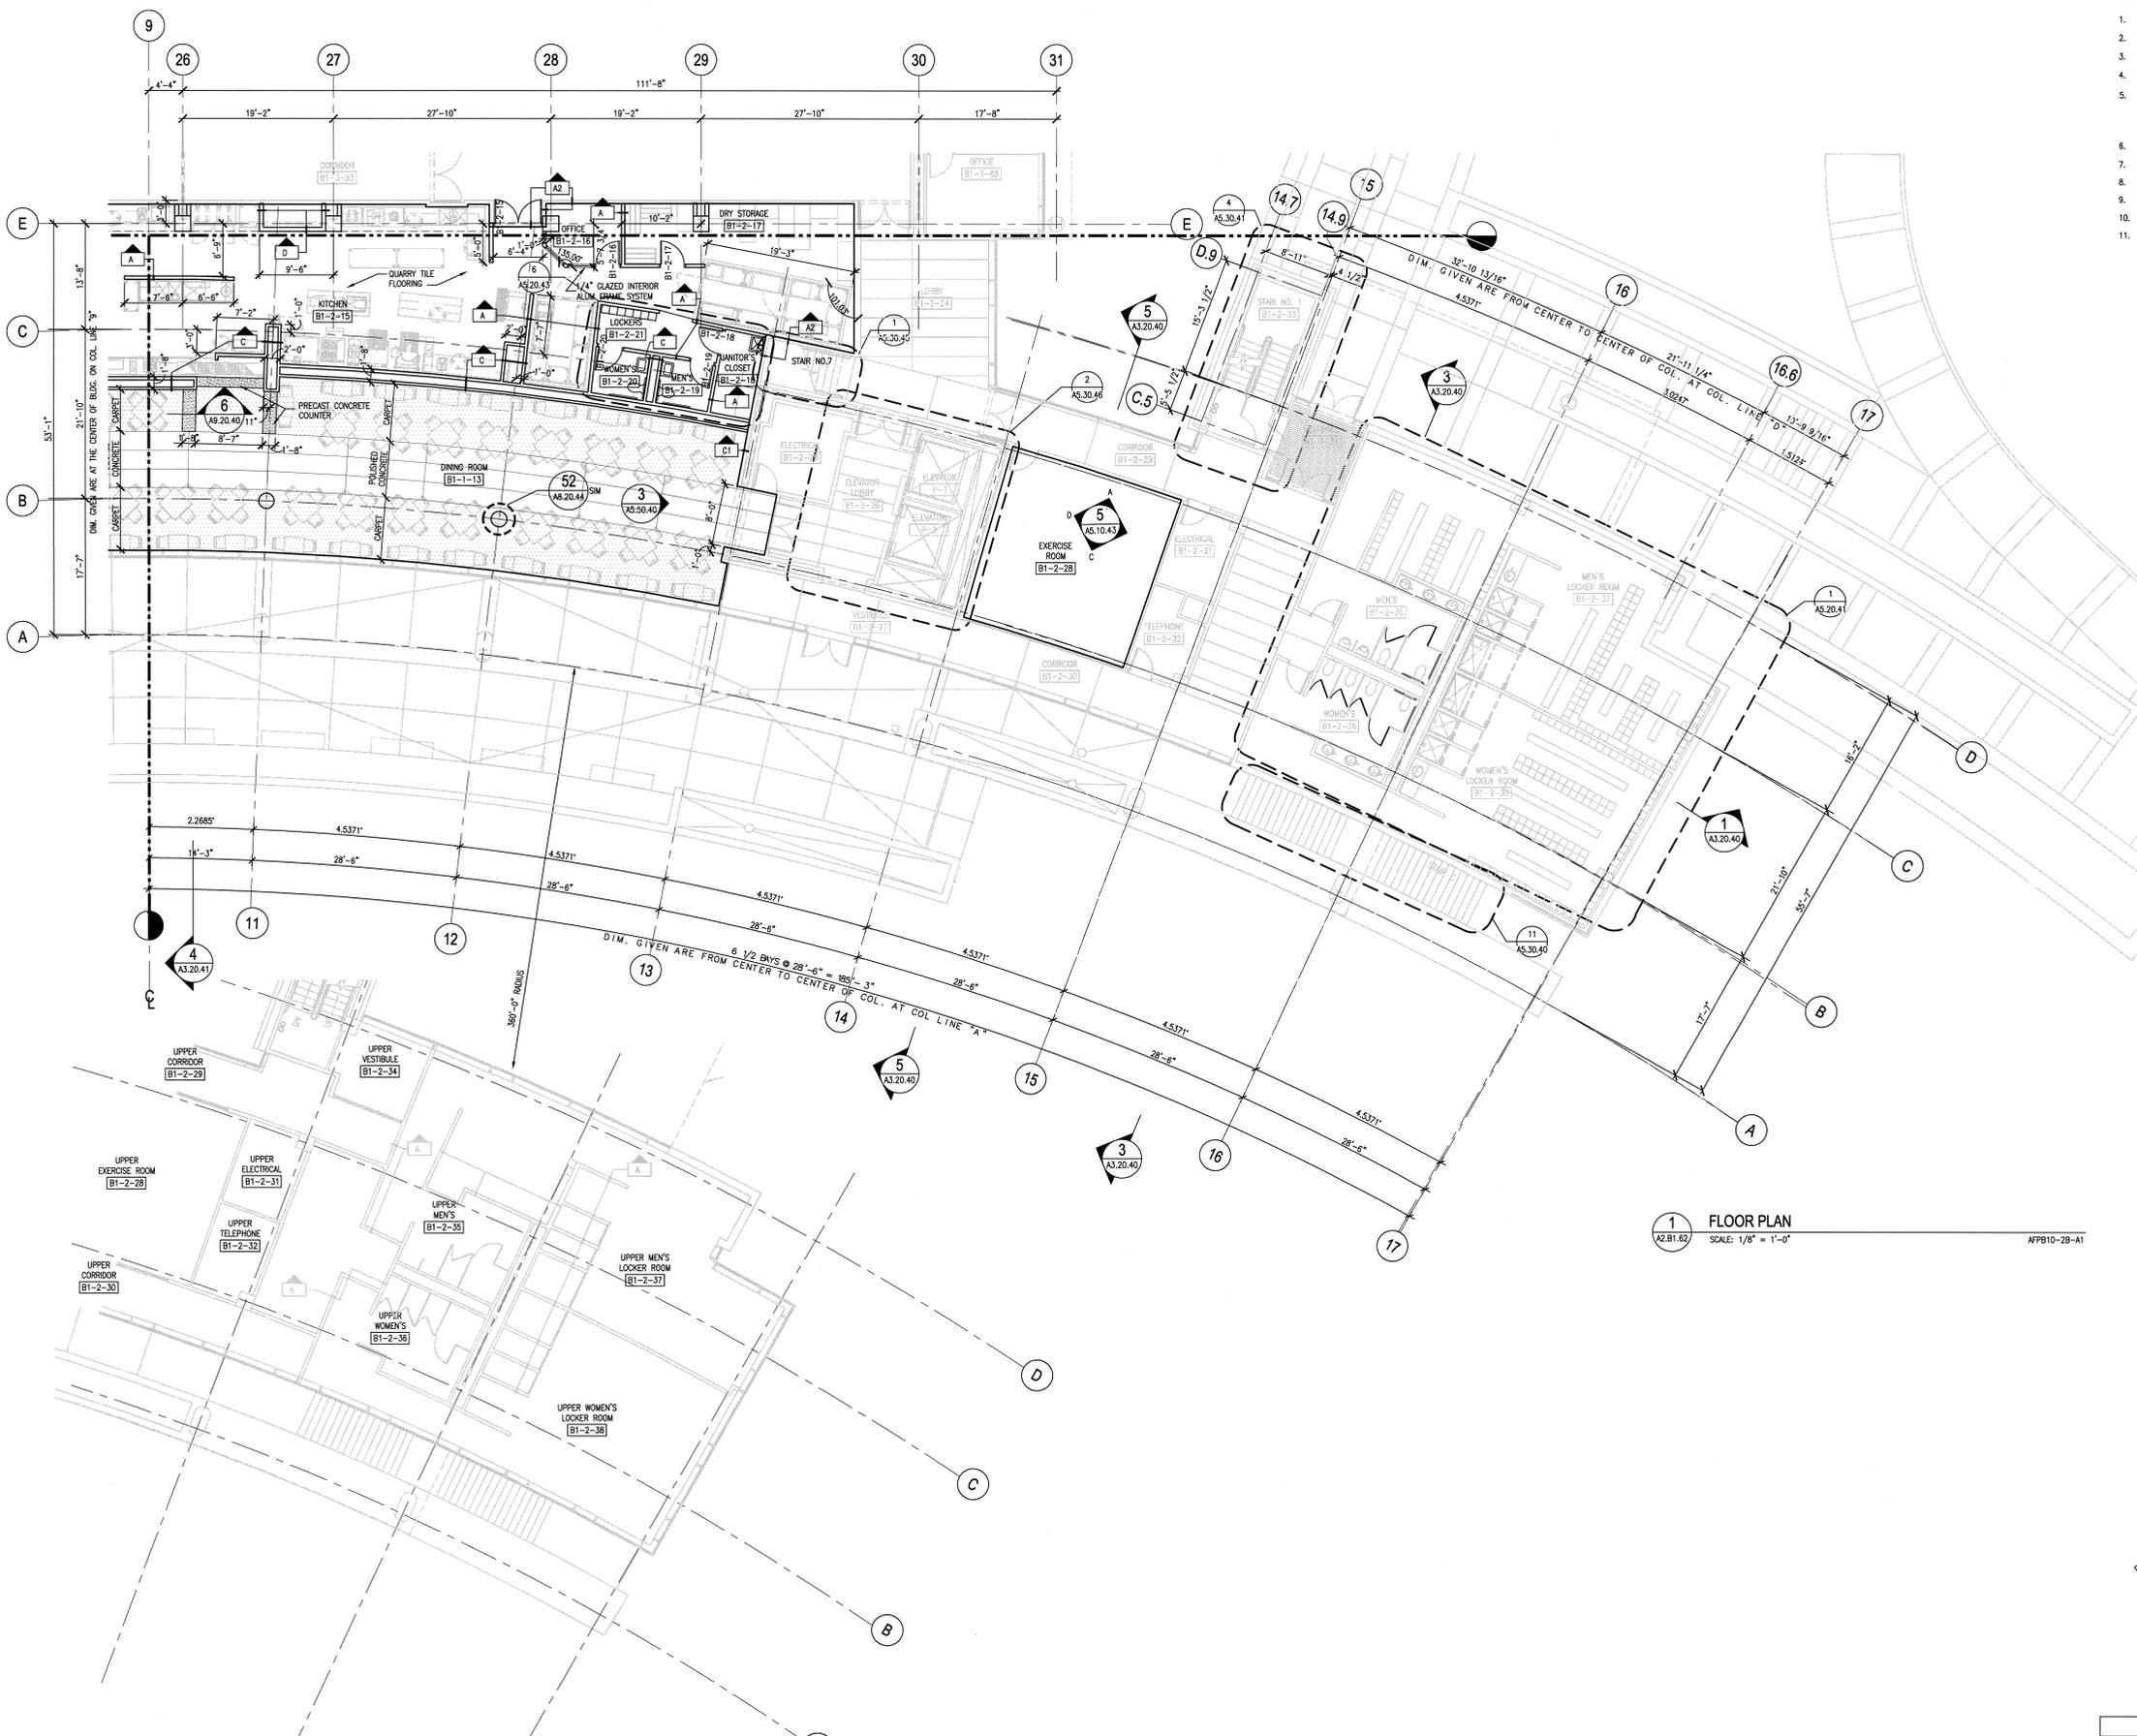

1 FLOOR PLAN
 SCALE: 1/8" = 1'-0"
 APPB10-2B-A1

2 CLERESTORY PLAN
 SCALE: 1/8" = 1'-0"
 APPB15-2B-A1

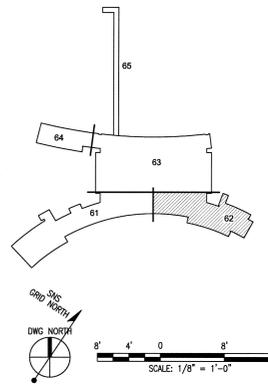

108031400-A8E-8600-A205

KNIGHT
 Knight Advanced Technology

Ok Ridge National Laboratory
 managed for the DEPARTMENT OF ENERGY under
 U.S. GOVERNMENT contract DE-AC05-00OR22725

UT-BATTELLE

PROJECT NAME:
SPALLATION NEUTRON SOURCE
CENTRAL LAB AND OFFICE BUILDING
FLOOR PLAN
LEVEL B1, SECTOR 62 - ALTERNATE #1C

1	48	49	50	PLANT	BLDG	FL	SH.	OF	TYPE	CLASS
3	A	X	X	8	8600	1	1	P	U	
51	52	53	WBS	1.8.3.14	A2.B1.62.A1	REV	0			

REV	DATE	DESCRIPTION	DSN	CHK	DEPT	DATE	PE	DATE	REV	DATE	REQ	DATE	UTB	DATE	RPE	RPE NO	DATE	ST	CV	EC	EE	EM	IE	M	PD	SE	AR
0		CERTIFIED FOR CONSTRUCTION - 12/20/01	CF	ED		12/20/01	ML	12/20/01																			

SECTION AND DETAIL KEY

NO REPRESENTATION OR WARRANTY, EXPRESSED OR IMPLIED, IS MADE AS TO THE ACCURACY, COMPLETENESS OR USEFULNESS OF THE INFORMATION OR STATEMENTS CONTAINED IN THESE DRAWINGS, OR THAT THE USE OR OCCURRENCE OF ANY INFORMATION, APPARATUS, METHOD, OR PROCESS DISCLOSED IN THESE DRAWINGS MAY NOT INFRINGE PRIVATE RIGHTS OF OTHERS. NO LIABILITY IS ASSIGNED WITH RESPECT TO THE USE OF, OR FOR DAMAGES RESULTING FROM THE USE OF ANY INFORMATION, APPARATUS, METHOD, OR PROCESS DISCLOSED IN THESE DRAWINGS. DRAWINGS MADE AVAILABLE FOR INFORMATION TO BE USED ARE NOT TO BE USED FOR OTHER PURPOSES AND ARE TO BE RETURNED UPON REQUEST OF THE FURNISHING CONTRACTOR.

THIS DOCUMENT CONTROLLED BY
 CHANGE CONTROL SYSTEM 4
 ENGINEERING PROCEDURE SNS-ENG-0001

AutoCAD