

H

G

F

E



D

C


B

A


AutoCAD

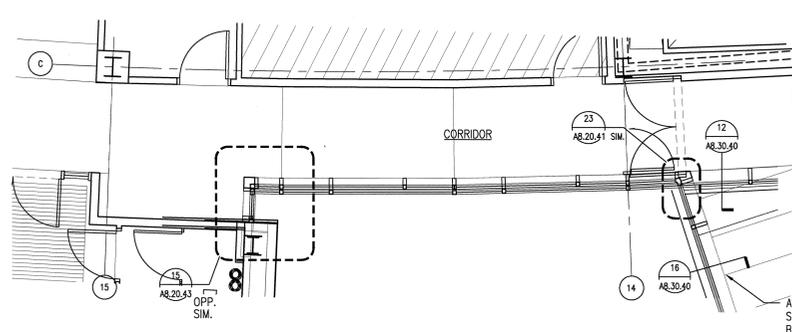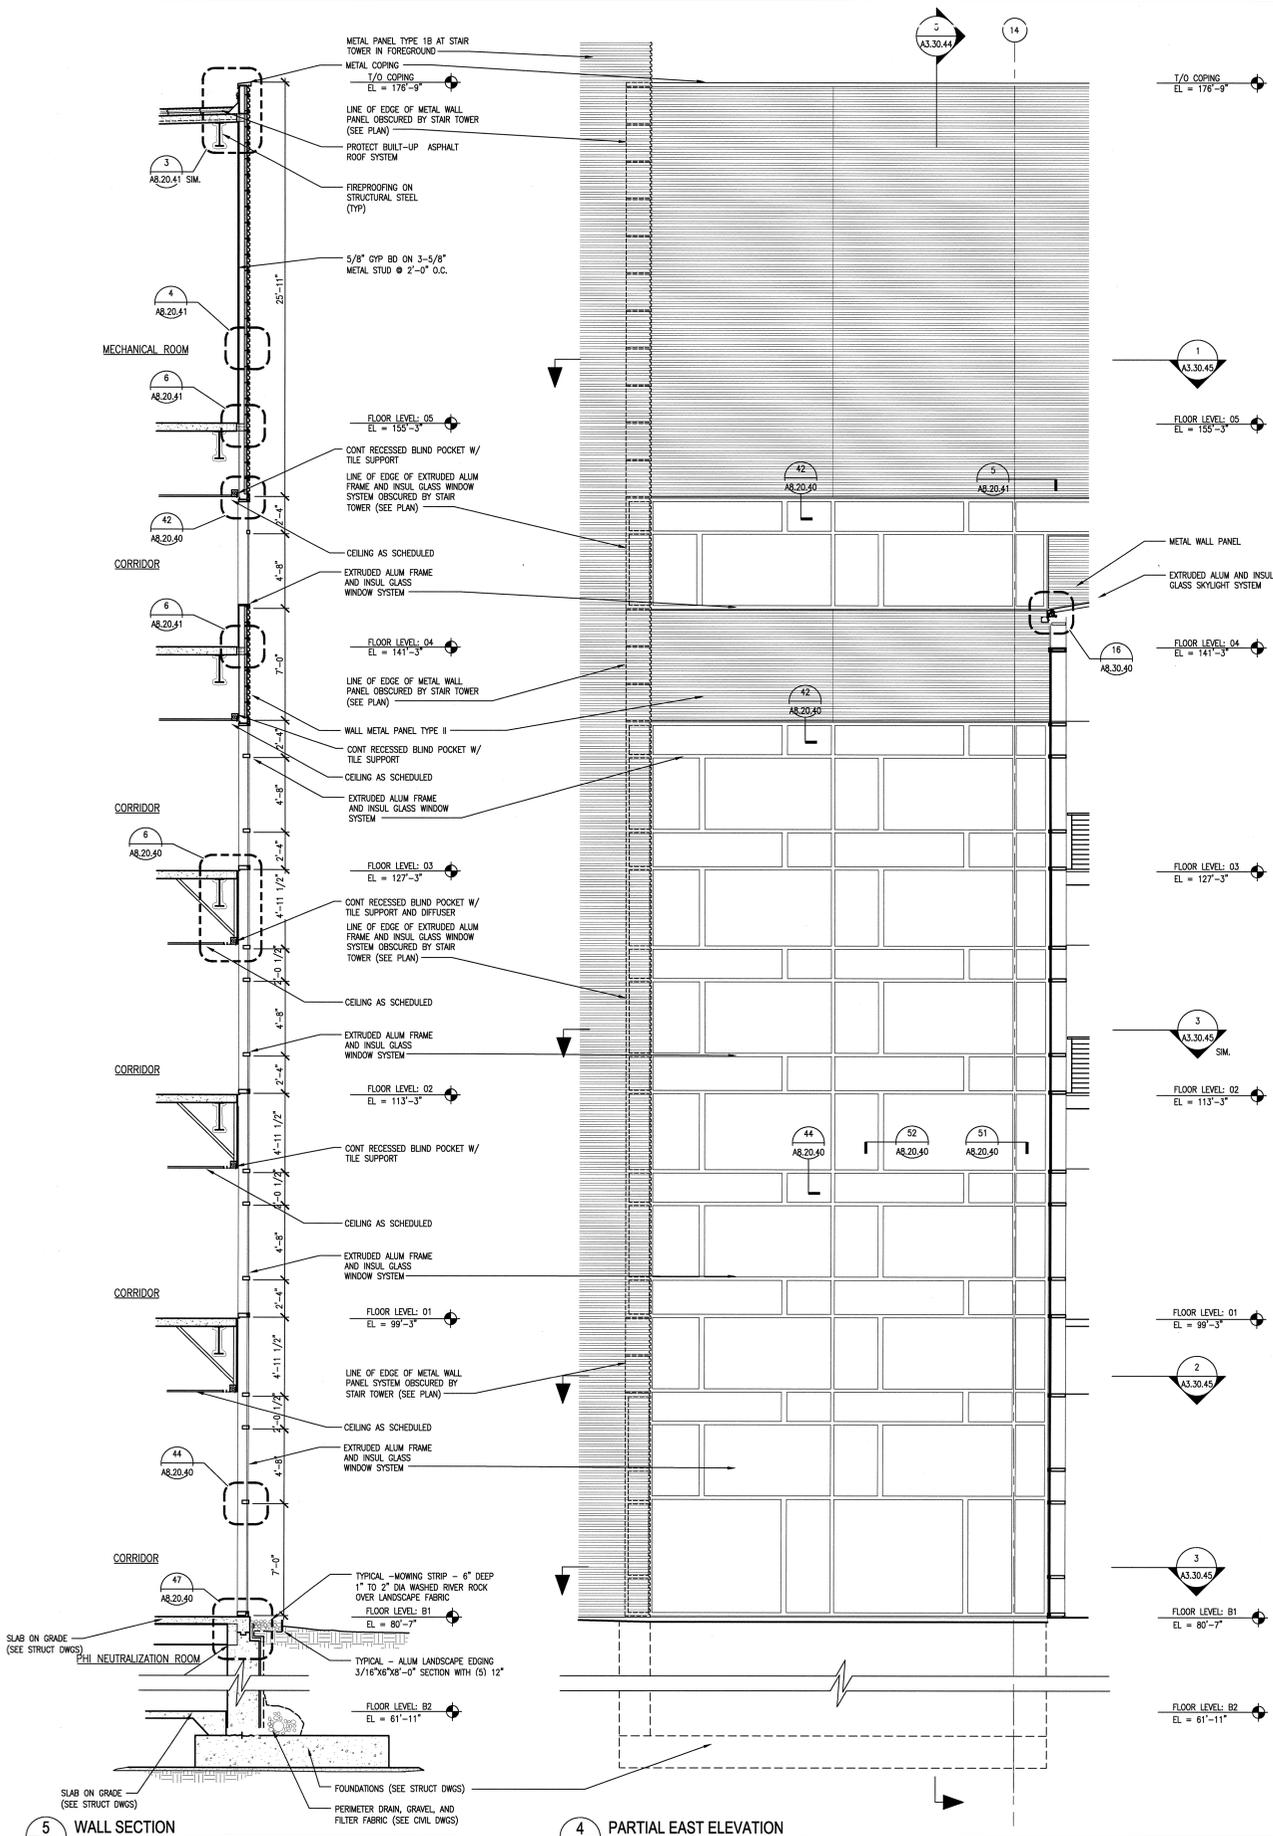


1 PARTIAL PLAN - LEVEL 05
SCALE: 1/4"=1'-0"

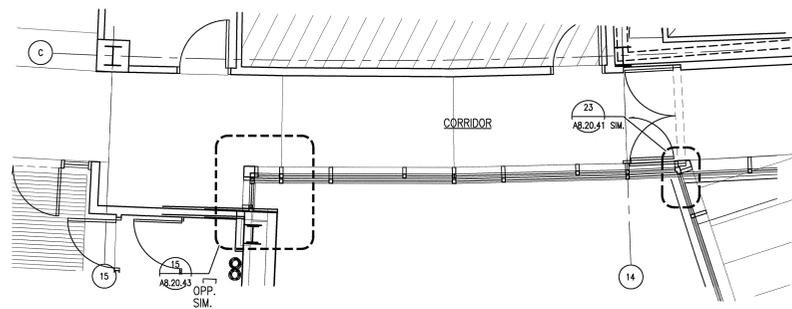

2 PARTIAL PLAN - LEVEL B1 CEILING
SCALE: 1/4"=1'-0"

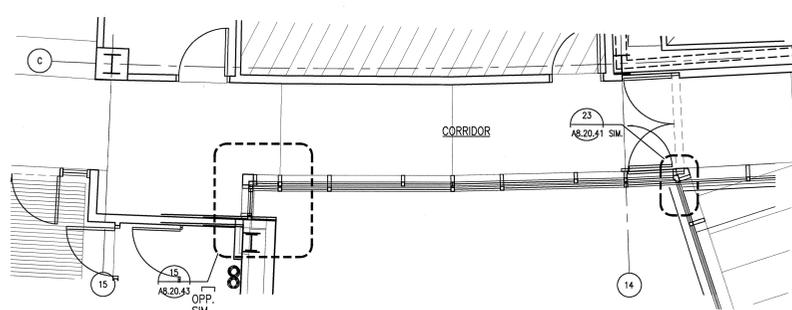

3 PARTIAL PLAN - LEVEL B1
SCALE: 1/4"=1'-0"

 

5 WALL SECTION
SCALE: 1/4"=1'-0"

4 PARTIAL EAST ELEVATION
SCALE: 1/4"=1'-0"

108031400-A8E-8600-A066

KNIGHT
Knight Advanced Technology
201 Scarborough Road, MS 8253
Oak Ridge, TN 37830
865-241-9433
Fax 865-241-3400

UT-BATTELLE
Oak Ridge National Laboratory
managed for the DEPARTMENT OF ENERGY under
U.S. GOVERNMENT contract DE-AC05-00OR22725
UT-BATTELLE, LLC, a U.S. Gov. Enterprise

PROJECT NAME:
**SPALLATION NEUTRON SOURCE
CENTRAL LAB AND OFFICE BUILDING
WALL SECTIONS, PARTIAL ELEVATION,
PARTIAL PLANS**

1	48	49	50	PLANT	8	8800	BLDG	FL	1	OF	1	TYPE	S	CLASS	U
3	A	X	X	51	52	53	WBS	1.8.3.14						A3.30.45	REV 1

REVISIONS:

REV	DATE	DESCRIPTION	BY	CHK	DEPT
1	12/20/01	CERTIFIED FOR CONSTRUCTION	CF	ED	
2	5/15/01	CERTIFIED FOR CONSTRUCTION	CF	ED	

REVISION APPROVALS:

DATE	BY	CHK	DEPT
5/15/01	H. BAUMAN		
5/15/01	R. WEINMANN		
5/15/01	E. DENSON		
9/6/01	C.L. GARREN		
8/21/01	J. STELLERN		
9/25/01	J.R. LAWSON		

NO REPRESENTATION OR WARRANTY, EXPRESSED OR IMPLIED, IS MADE AS TO THE ACCURACY, COMPLETENESS OR USEFULNESS OF THE INFORMATION OR STATEMENTS CONTAINED IN THESE DRAWINGS, OR THAT THE USE OR OCCURRENCE OF ANY INFORMATION, APPARATUS, METHOD, OR PROCESS DISCLOSED IN THESE DRAWINGS MAY NOT INFRINGE PRIVATE RIGHTS OF OTHERS. NO LIABILITY IS ASSUMED WITH RESPECT TO THE USE OF, OR FOR DAMAGES RESULTING FROM THE USE OF ANY INFORMATION, APPARATUS, METHOD, OR PROCESS DISCLOSED IN THESE DRAWINGS. DRAWINGS MADE AVAILABLE FOR INFORMATION TO BIDDERS ARE NOT TO BE USED FOR OTHER PURPOSES AND ARE TO BE RETURNED UPON REQUEST OF THE FORMING CONTRACTOR.

THIS DOCUMENT CONTROLLED BY
CHANGE CONTROL SYSTEM 4
ENGINEERING PROCEDURE SNS-ENG-0001

SECTION AND DETAIL KEY

REV	DATE	DESCRIPTION	BY	CHK	DEPT
1	12/20/01	CERTIFIED FOR CONSTRUCTION	CF	ED	
2	5/15/01	CERTIFIED FOR CONSTRUCTION	CF	ED	

REVISION APPROVALS:

DATE	BY	CHK	DEPT
5/15/01	H. BAUMAN		
5/15/01	R. WEINMANN		
5/15/01	E. DENSON		
9/6/01	C.L. GARREN		
8/21/01	J. STELLERN		
9/25/01	J.R. LAWSON		

RPE

UT-BATTELLE

STATE OF TENNESSEE

12/12/01