
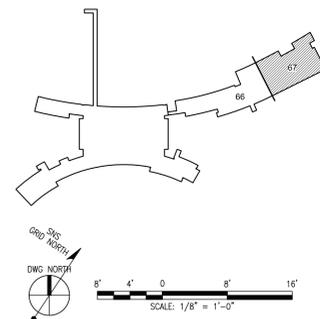


**NOTES:**

- 1. LEVEL B1 TOP OF SLAB ELEVATION 80'-7" (1,056.58') U.M.O.  
TOP OF FOOTING ELEVATION 78'-0" (1,054.00') U.M.O.
- 2. --- DENOTES BRACING LOCATION.

**REFERENCE DRAWINGS**

GENERAL NOTES	S0.00.01
COLUMN SCHEDULE	S5.31.40
FOOTING SCHEDULE	S4.30.40
TYPICAL DETAILS	S4.20.40
BRACING ELEVATIONS	S3.10.40

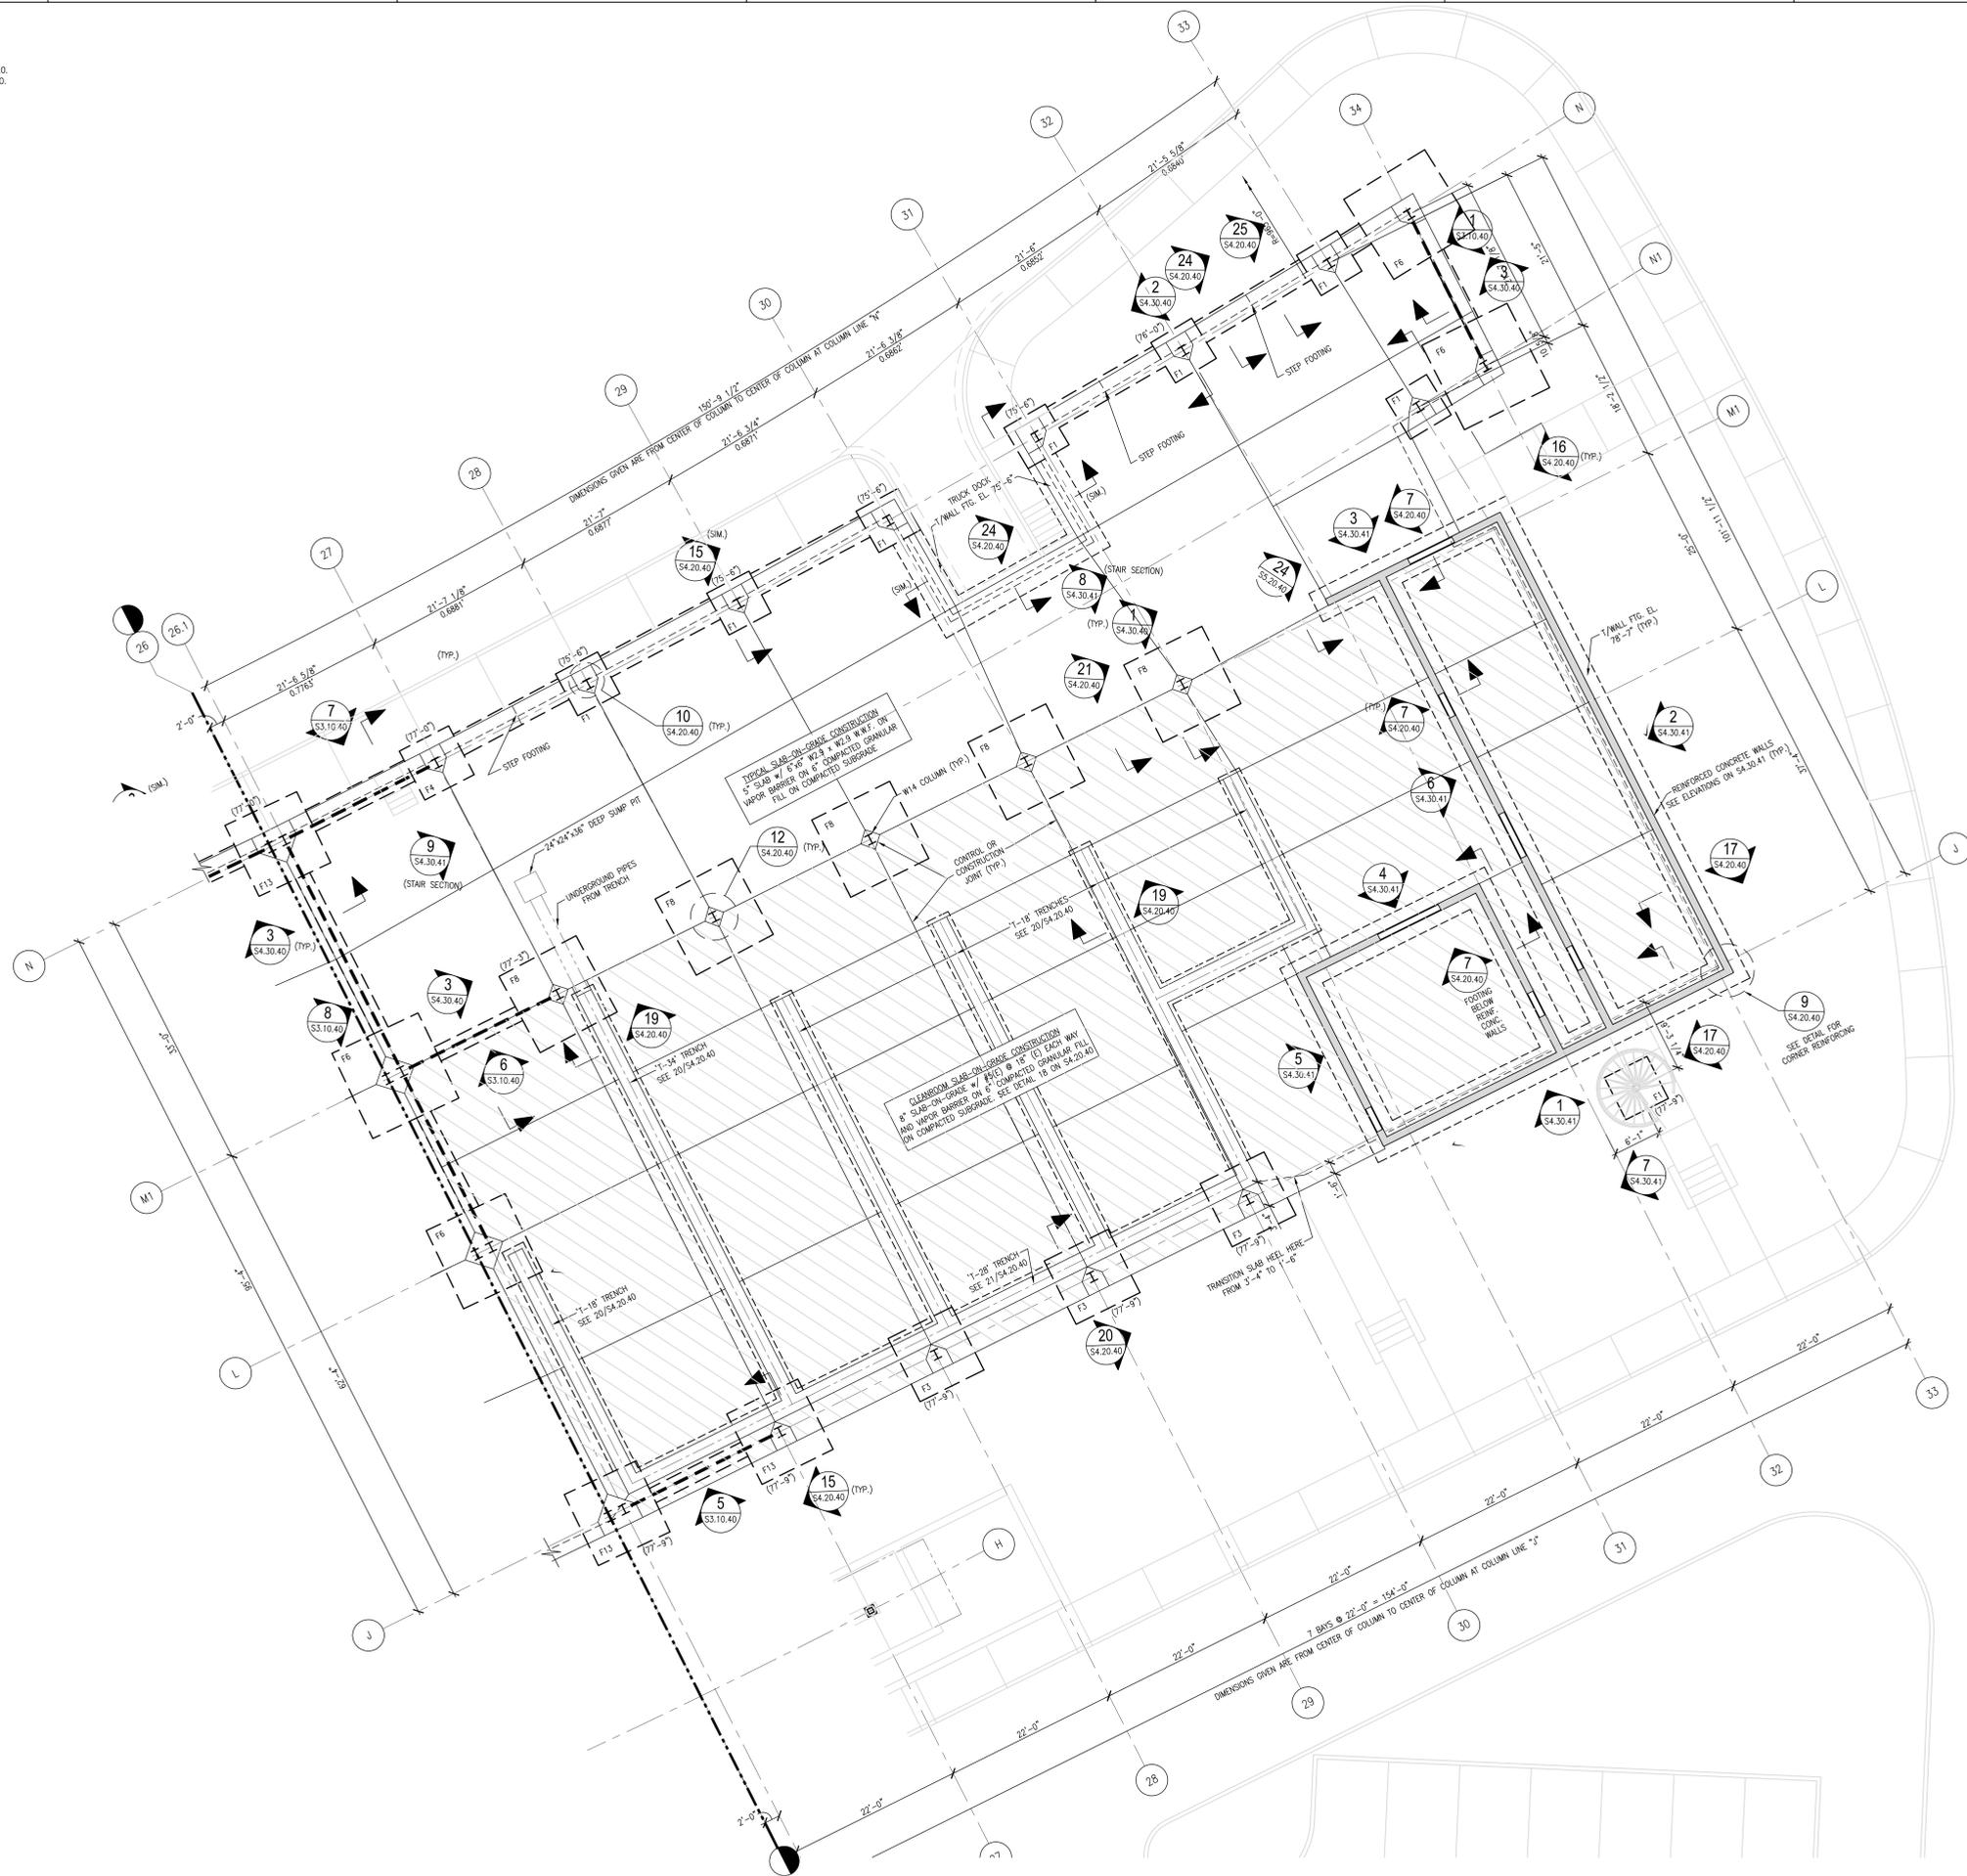

ORNL DRAWING NUMBER:

KnightJacobs Joint Venture  
701 Scoboro Road, MS 8253  
Oak Ridge, TN 37830  
865-241-3433  
fax 865-241-3400

M+W Zander U.S. Operations, Inc.  
549 West Randolph Street  
Chicago, IL 60661  
Telephone: (312) 577-3200  
Fax: (312) 577-3525




Oak Ridge National Laboratory  
managed for the DEPARTMENT OF ENERGY under  
U.S. GOVERNMENT CONTRACT DE-AC05-00OR22725

PROJECT NAME:  
**CENTER FOR NANOPHASE MATERIALS SCIENCES**  
**FOUNDATION PLAN**  
**LEVEL B1 - SECTOR 67**

1	48	49	50	8	BLDG	FL	SH.	OF	TYPE	CLASS
3	S	X	X	8	8610	1	1	1	P	U
51	52	53	A/E DRAWING NUMBER: <b>S2.B1.67</b>							
NC	NA	53								

REV	DATE	DESCRIPTION	DSN	CHK	DEPT	DATE	PE	DATE	PJ	DATE	REQ	UTB	DATE	RPE	RPE NO	DATE	ST	CV	EC	EE	EM	IE	M	PD	SE	AR
0	-	CERTIFIED FOR CONSTRUCTION-12/9/02	WS	RW																						

 

THIS DOCUMENT CONTROLLED BY  
CHANGE CONTROL SYSTEM  
ENGINEERING PROCEDURE

AutoCAD

11/13/02

8

7

6

5

4

3

2

1