
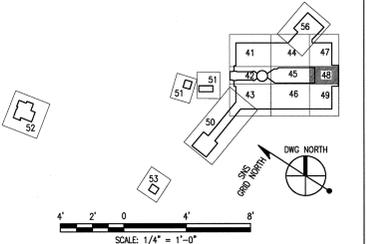


**GENERAL NOTES**

- COORDINATE EXACT LOCATION OF EACH LIGHTING FIXTURE WITH CABLE TRAY LAYOUTS AND AIR DUCT LAYOUTS.
- FIXTURES SHALL BE LOCATED AT THE SAME ELEVATION IN EACH ROOM, UNL.
- FOR LIGHTING PANEL SCHEDULES SEE DWG. E9.21.34.
- FOR LIGHTING FIXTURE SCHEDULES SEE DWG. E9.30.01.
- PROVIDE 2" RIGID GALVANIZED STEEL SLEEVES FOR ALL CONCRETE CEILING AND WALL CONDUIT PENETRATIONS.

**SHEET KEYNOTES:**

N001 SEE DWGS. E8.10.32 & E8.10.33 FOR STAIRS NO.1, 2, 5, 6, 7 & 8 SECTIONS

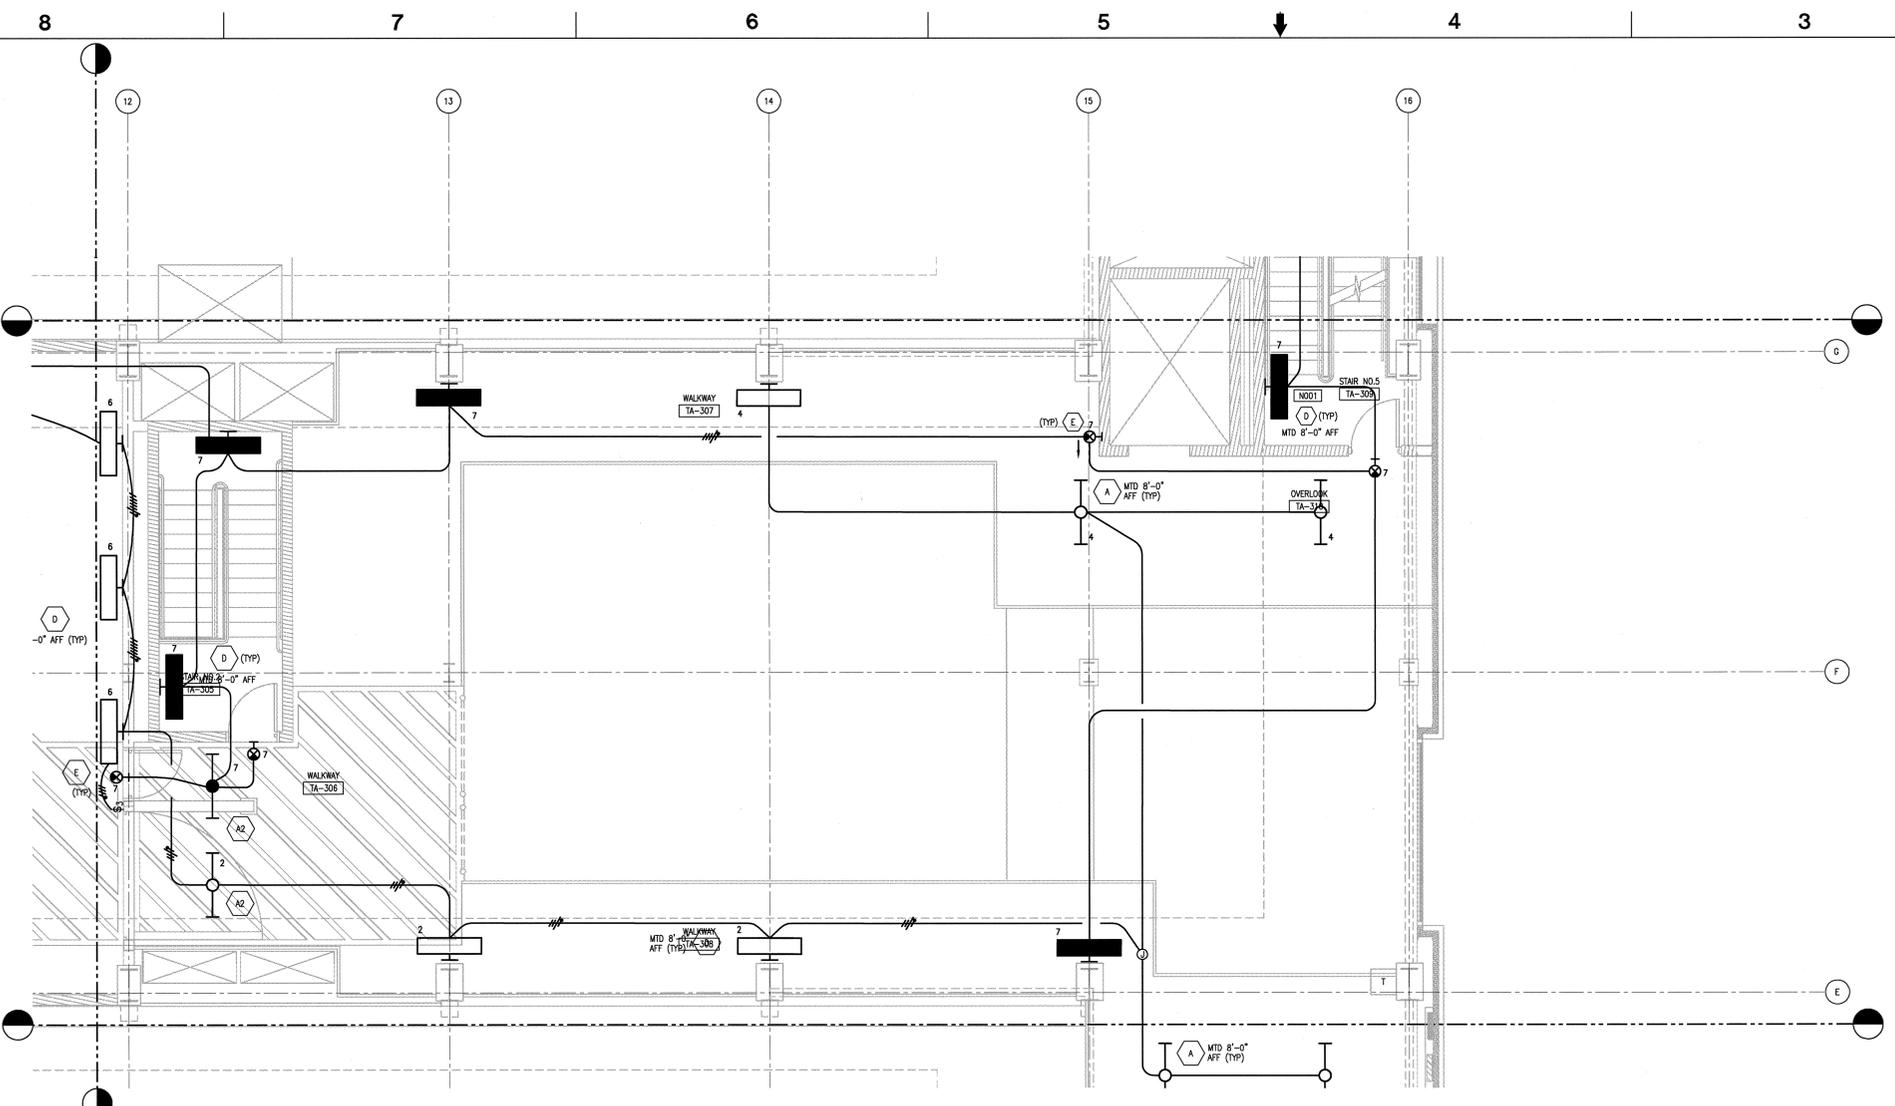

SCALE: 1/4" = 1'-0"

108030700-E8E-8700-A033


	Knight Jacobs Joint Venture 701 Scarboro Road, MS 8253 Oak Ridge, TN 37830 865-241-9433 Fax 865-241-3400		<b>KNIGHT</b> Knight Advanced Technology 148 West Broadway Street Chattanooga, TN 37403
--	--	--	--

	Oak Ridge National Laboratory managed for the DEPARTMENT OF ENERGY under U.S. GOVERNMENT CONTRACT DE-AC05-00OR22725 UT-BATTELLE, LLC • Oak Ridge, Tennessee
--	--

PROJECT NAME:  
**SPALLATION NEUTRON SOURCE**

**TARGET BUILDING ELECTRICAL LIGHTING PLAN LEVEL 3, SECTOR 48**

1	48	49	50	PLANT	BLDG	FL	SH.	OF	TYPE	CLASS
3	E	X	X	8	8700		1	1	P	U
51	52	53	WBS							
NC	NA		1.8.3.7							E3.03.48
										REV 0

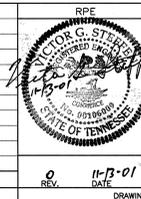

DSN	H GROVER	10/28/01
DRW	L MAKOVSKY	10/28/01
CHK	V STEFFEN	10/28/01
DEPT		
PE	<i>H. D. Wren</i>	11/14/01
PJ	<i>R. A. Deon</i>	11/14/01
REQ		
REV.	11-13-01	
DATE		
LITE	<i>H. D. Wren</i>	11/14/01
DATE		

REV	DATE	DESCRIPTION	DSN	CHK	DEPT	DATE	FE	DATE	FJ	DATE	REQ	DATE	UTB	DATE	RPE	RPE NO	DATE	ST	CV	EC	EE	EM	IE	M	PD	SE	AR	
0		CERTIFIED FOR CONSTRUCTION - 10/28/01	HG	VGS																								
1	11/14/01	REVISED FOR CONSTRUCTION																										

THIS DOCUMENT CONTROLLED BY  
**CHANGE CONTROL SYSTEM**  
ENGINEERING PROCEDURE SNS-ENG-0001

SECTION AND DETAIL KEY

NUMBER OF SECTION OR DETAIL	DRAWING ON WHICH SECTION OR DETAIL IS SHOWN OR TAKEN
-----------------------------	--

NO REPRESENTATION OR WARRANTY, EXPRESSED OR IMPLIED, IS MADE AS TO THE ACCURACY, COMPLETENESS OR USEFULNESS OF THE INFORMATION OR STATEMENTS CONTAINED IN THESE DRAWINGS, OR THAT THE USE OR DISCLOSURE OF ANY INFORMATION, APPARATUS, METHOD, OR PROCESS DESCRIBED IN THESE DRAWINGS MAY NOT INFRINGE PRIVATE RIGHTS OF OTHERS. NO LIABILITY IS ASSUMED WITH RESPECT TO THE USE OF, OR FOR DAMAGES RESULTING FROM THE USE OF ANY INFORMATION, APPARATUS, METHOD, OR PROCESS DESCRIBED IN THESE DRAWINGS. DRAWINGS MADE AVAILABLE FOR INFORMATION TO BIDDER ARE NOT TO BE USED FOR OTHER PURPOSES AND ARE TO BE RETURNED UPON REQUEST OF THE FORWARDING CONTRACTOR.

AutocAD