

MATCHLINE - SEE SHEET NO. UEL2.61.J3

MATCHLINE - SEE SHEET NO. UEL2.61.H4



MATCHLINE - SEE SHEET NO. UEL2.61.J5

GENERAL NOTES:


1. ALL POWER CONDUITS ARE 5" AND COMMUNICATION CONDUITS ARE 4" UNLESS NOTED OTHERWISE.
2. SEE DRAWINGS UEL2.61.J3, UEL2.61.J4, UEL2.61.J5 FOR MANHOLE, HANDHOLE, PULL BOX AND DUCTBANK REINFORCEMENT DETAILS.
3. CONTRACTOR SHALL COORDINATE WITH CONSTRUCTION MANAGER THE INSTALLATION OF DUCTBANKS WITH BUILDING LAYOUTS.
4. CONTRACTOR SHALL MAKE NO SPLICES IN THE MANHOLE UNLESS NOTED OTHERWISE.
5. COMMUNICATION CABLE INSTALLATION SHALL BE COORDINATED WITH THE CONSTRUCTION SCHEDULE AND CABLE SHALL BE COILED UP IN THE NEAREST MANHOLE TO BE PULLED INTO THE BUILDING WHEN REQUIRED.
6. PROVIDE 2" DRAIN PIPE FROM THE MANHOLE SLUMP UP TO THE DAYLIGHT AREA.

KEY NOTES:

1 NOT USED.

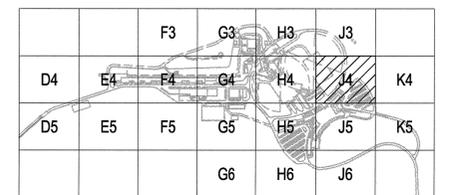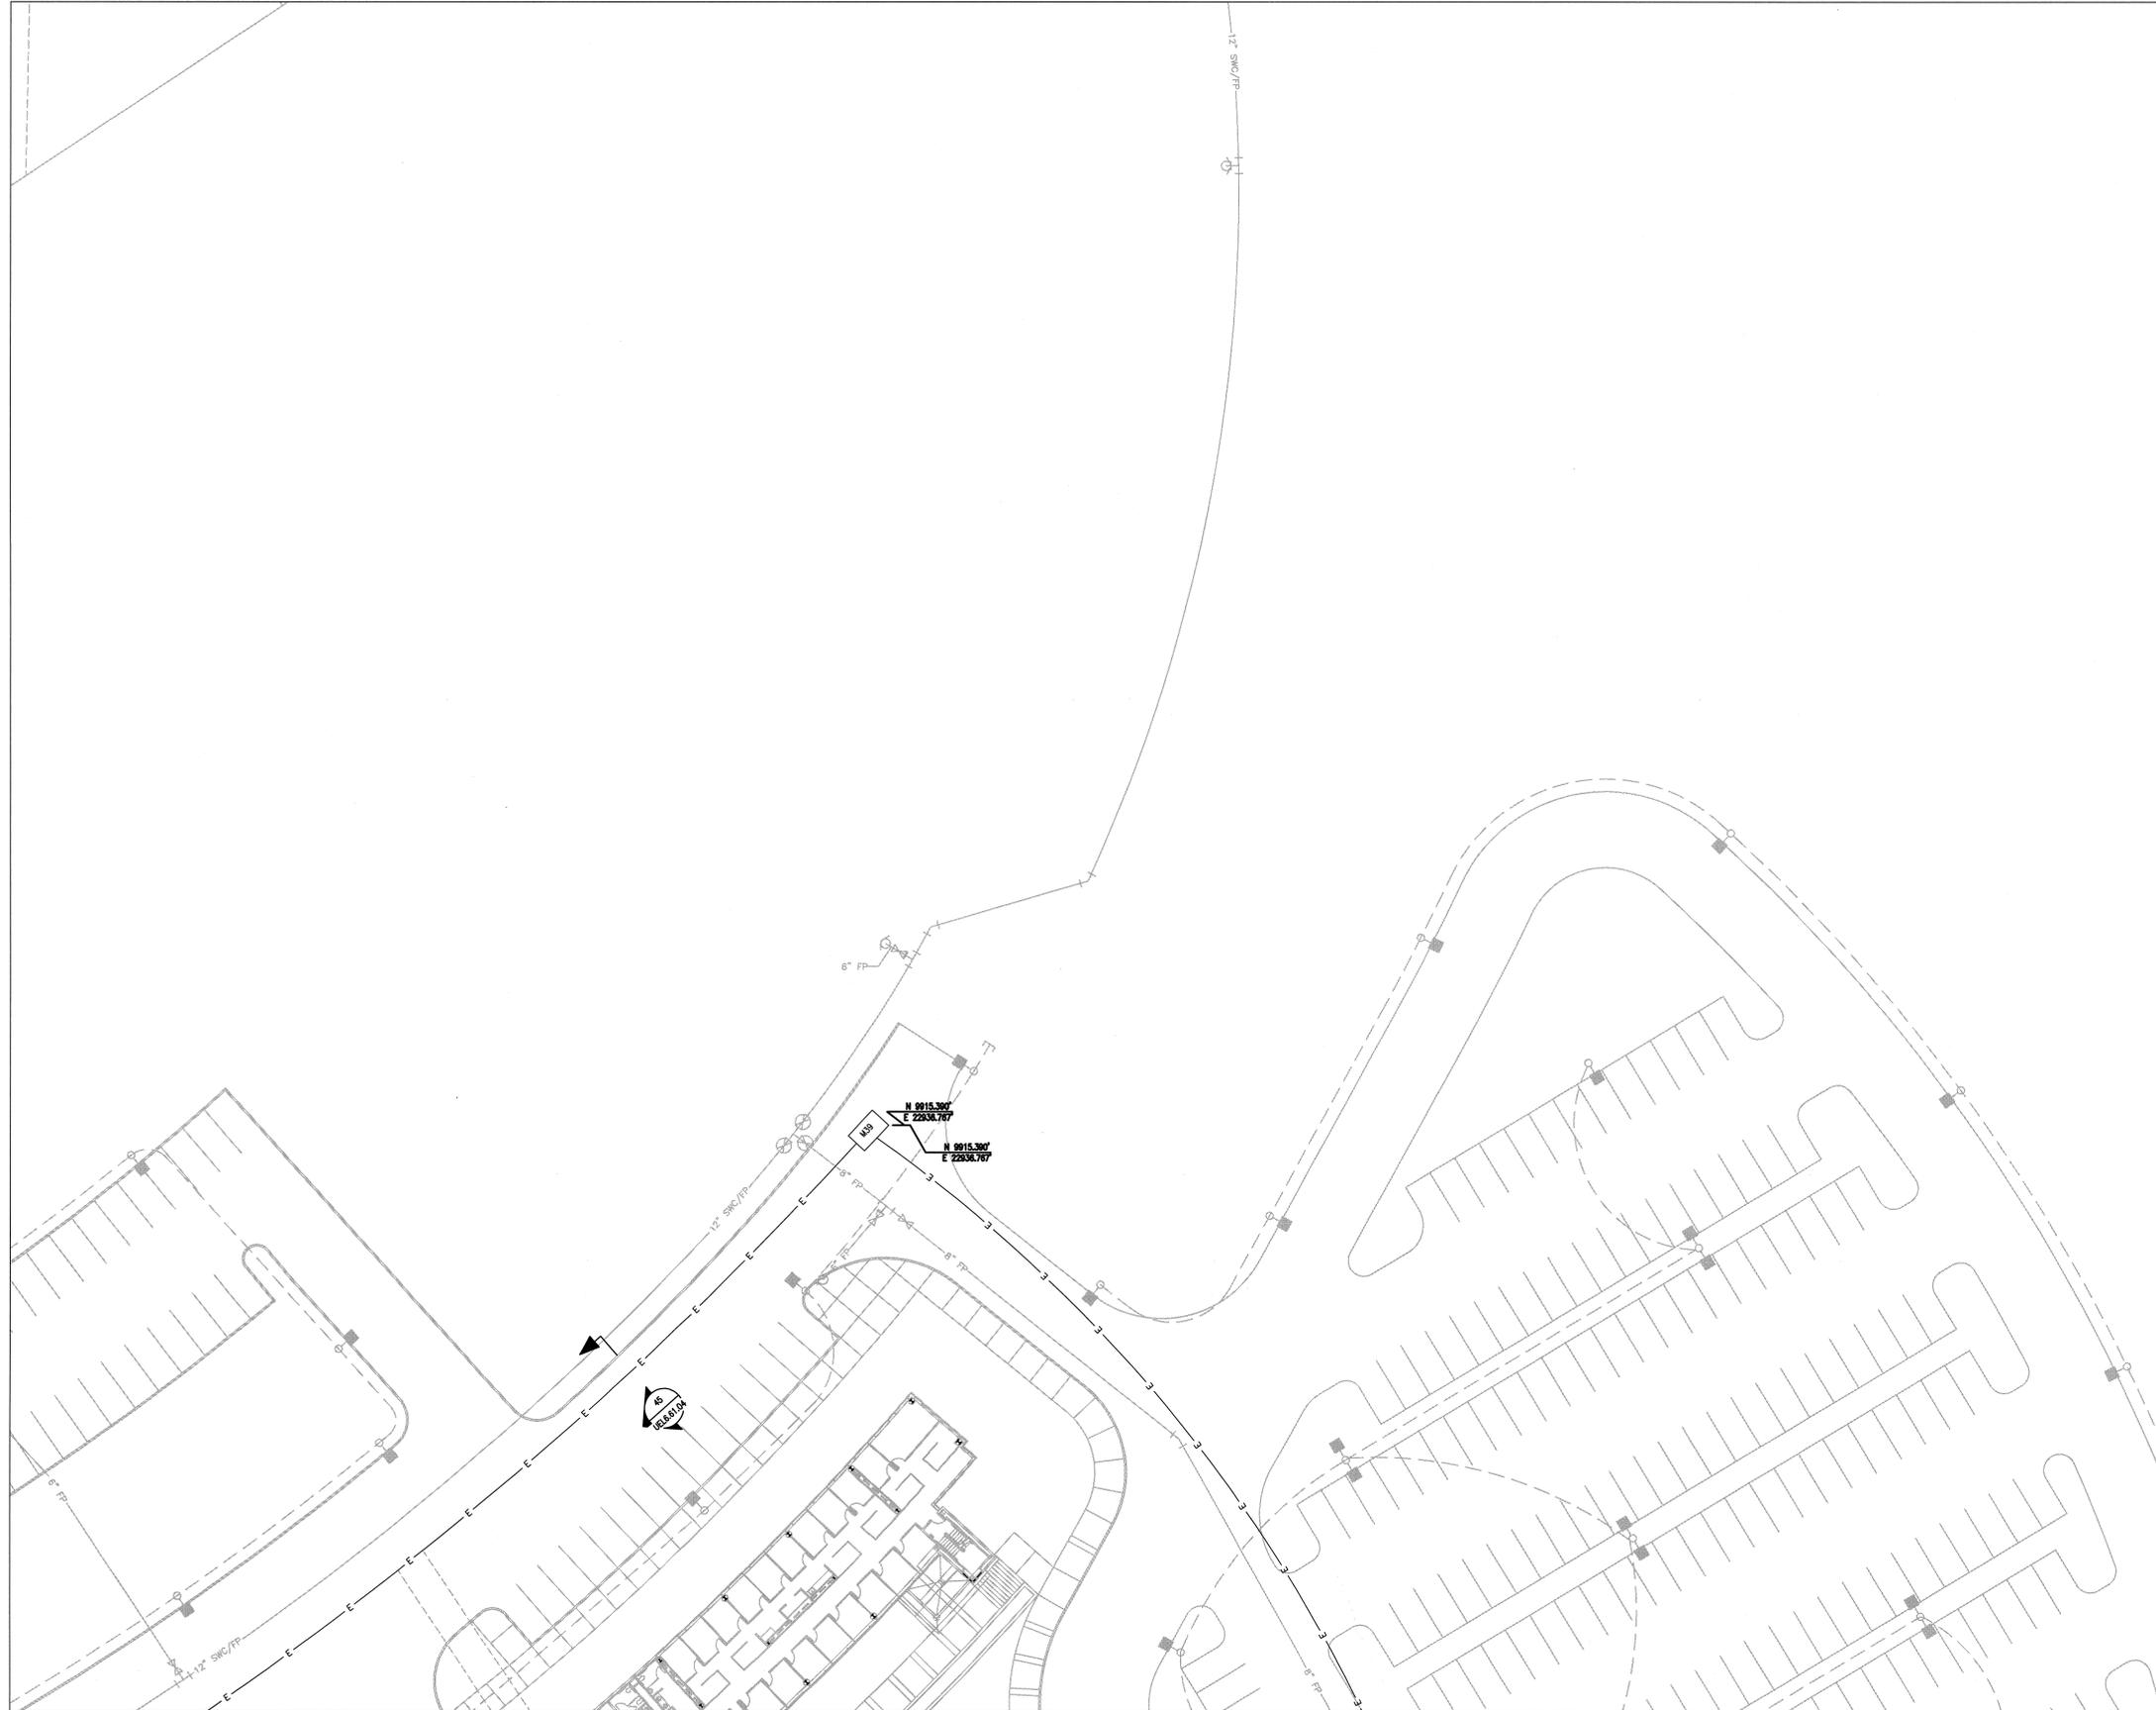

KEY PLAN

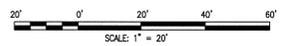


108040000-U8E-8000-A059

**KNIGHT**  
Knight Advanced Technology  
490 E. Main Street, # 100  
Memphis, TN 38102  
865-241-9433  
Fax 865-241-3400

**UT-BATTELLE**  
Oak Ridge National Laboratory  
managed for the DEPARTMENT OF ENERGY under  
U.S. GOVERNMENT CONTRACT DE-AC05-00OR22725  
UT-BATTELLE, LLC, a Oak Ridge, Tennessee

PROJECT NAME:  
**SPALLATION NEUTRON SOURCE**

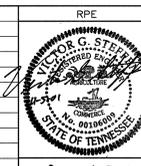

DSN	P.DESHMUKH	10/30/01
DRW	J.BROWN	10/30/01
CHK	P.DESHMUKH	10/30/01
DEPT		
PE	<i>[Signature]</i>	11/15/01
REQ		

SITE UTILITIES ELECTRICAL PLAN BLOCK J4											
1	48	49	50	PLANT	BLDG	FL	SH.	OF	TYPE	CLASS	
3	U	X	X	8	8000		1	1	P	U	
51	NC	52	NA	53	WBS						
					1.8.4						
											UEL2.61.J4

REV	DATE	DESCRIPTION	DSN	CHK	DEPT	DATE	PE	DATE	PU	DATE	REQ	DATE	UTB	DATE	RPE	RPE NO	DATE	ST	CV	EC	EE	EM	IE	M	PD	SE	AR	SQUAD CHECK	
0		CERTIFIED FOR CONSTRUCTION + BASIS OF AWARD - 10/30/2001	PD	PD																									

THIS DOCUMENT CONTROLLED BY  
CHANGE CONTROL SYSTEM 4  
ENGINEERING PROCEDURE SNS-ENG-0001

SECTION AND DETAIL KEY

DRAWING ON WHICH SECTION OR DETAIL IS SHOWN OR TAKEN

NO REPRESENTATION OR WARRANTY, EXPRESSED OR IMPLIED, IS MADE AS TO THE ACCURACY, COMPLETENESS OR USEFULNESS OF THE INFORMATION OR STATEMENTS CONTAINED IN THESE DRAWINGS, OR THE USE OR DISCLOSURE OF ANY INFORMATION, APPARATUS, METHOD, OR PROCESS DISCLOSED IN THESE DRAWINGS MAY NOT INFRINGE PRIVATE RIGHTS OF OTHERS. NO LIABILITY IS ASSIGNED WITH RESPECT TO THE USE OF, OR FOR DAMAGES RESULTING FROM THE USE OF ANY INFORMATION, APPARATUS, METHOD, OR PROCESS DISCLOSED IN THESE DRAWINGS. DRAWINGS MADE AVAILABLE FOR INFORMATION TO BIDDERS ARE NOT TO BE USED FOR OTHER PURPOSES AND ARE TO BE RETURNED UPON REQUEST OF THE FORMING CONTRACTOR.