




- NOTES**
1. NORTH BASED ON THE SNS COORDINATE SYSTEM NAD 83 (88). THE SNS GRID ORIGIN POINT IS LOCATED AT X-10 GRID COORDINATES N=27,612.739050 AND E=38,196.144070 WITH THE SNS GRID BEING ROTATED 6 DEGREES CLOCKWISE FROM THE X-10 GRID AT THAT POINT. (88) REFERS TO THE YEAR MARTIN MARIETTA ENERGY SYSTEM (MMES) ESTABLISHED G.P.S. MONUMENTS ON THE OAK RIDGE RESERVATION USING VALUES PUBLISHED IN 1986 BY THE TN. DEPT. OF TRANSPORTATION WHICH TIED THE MMES G.P.S. MONUMENTS TO THE TN. GEODETIC REFERENCE NETWORK SYSTEM.
 2. SEE DRAWING ULT0.35.02 FOR ELECTRICAL NOTES.

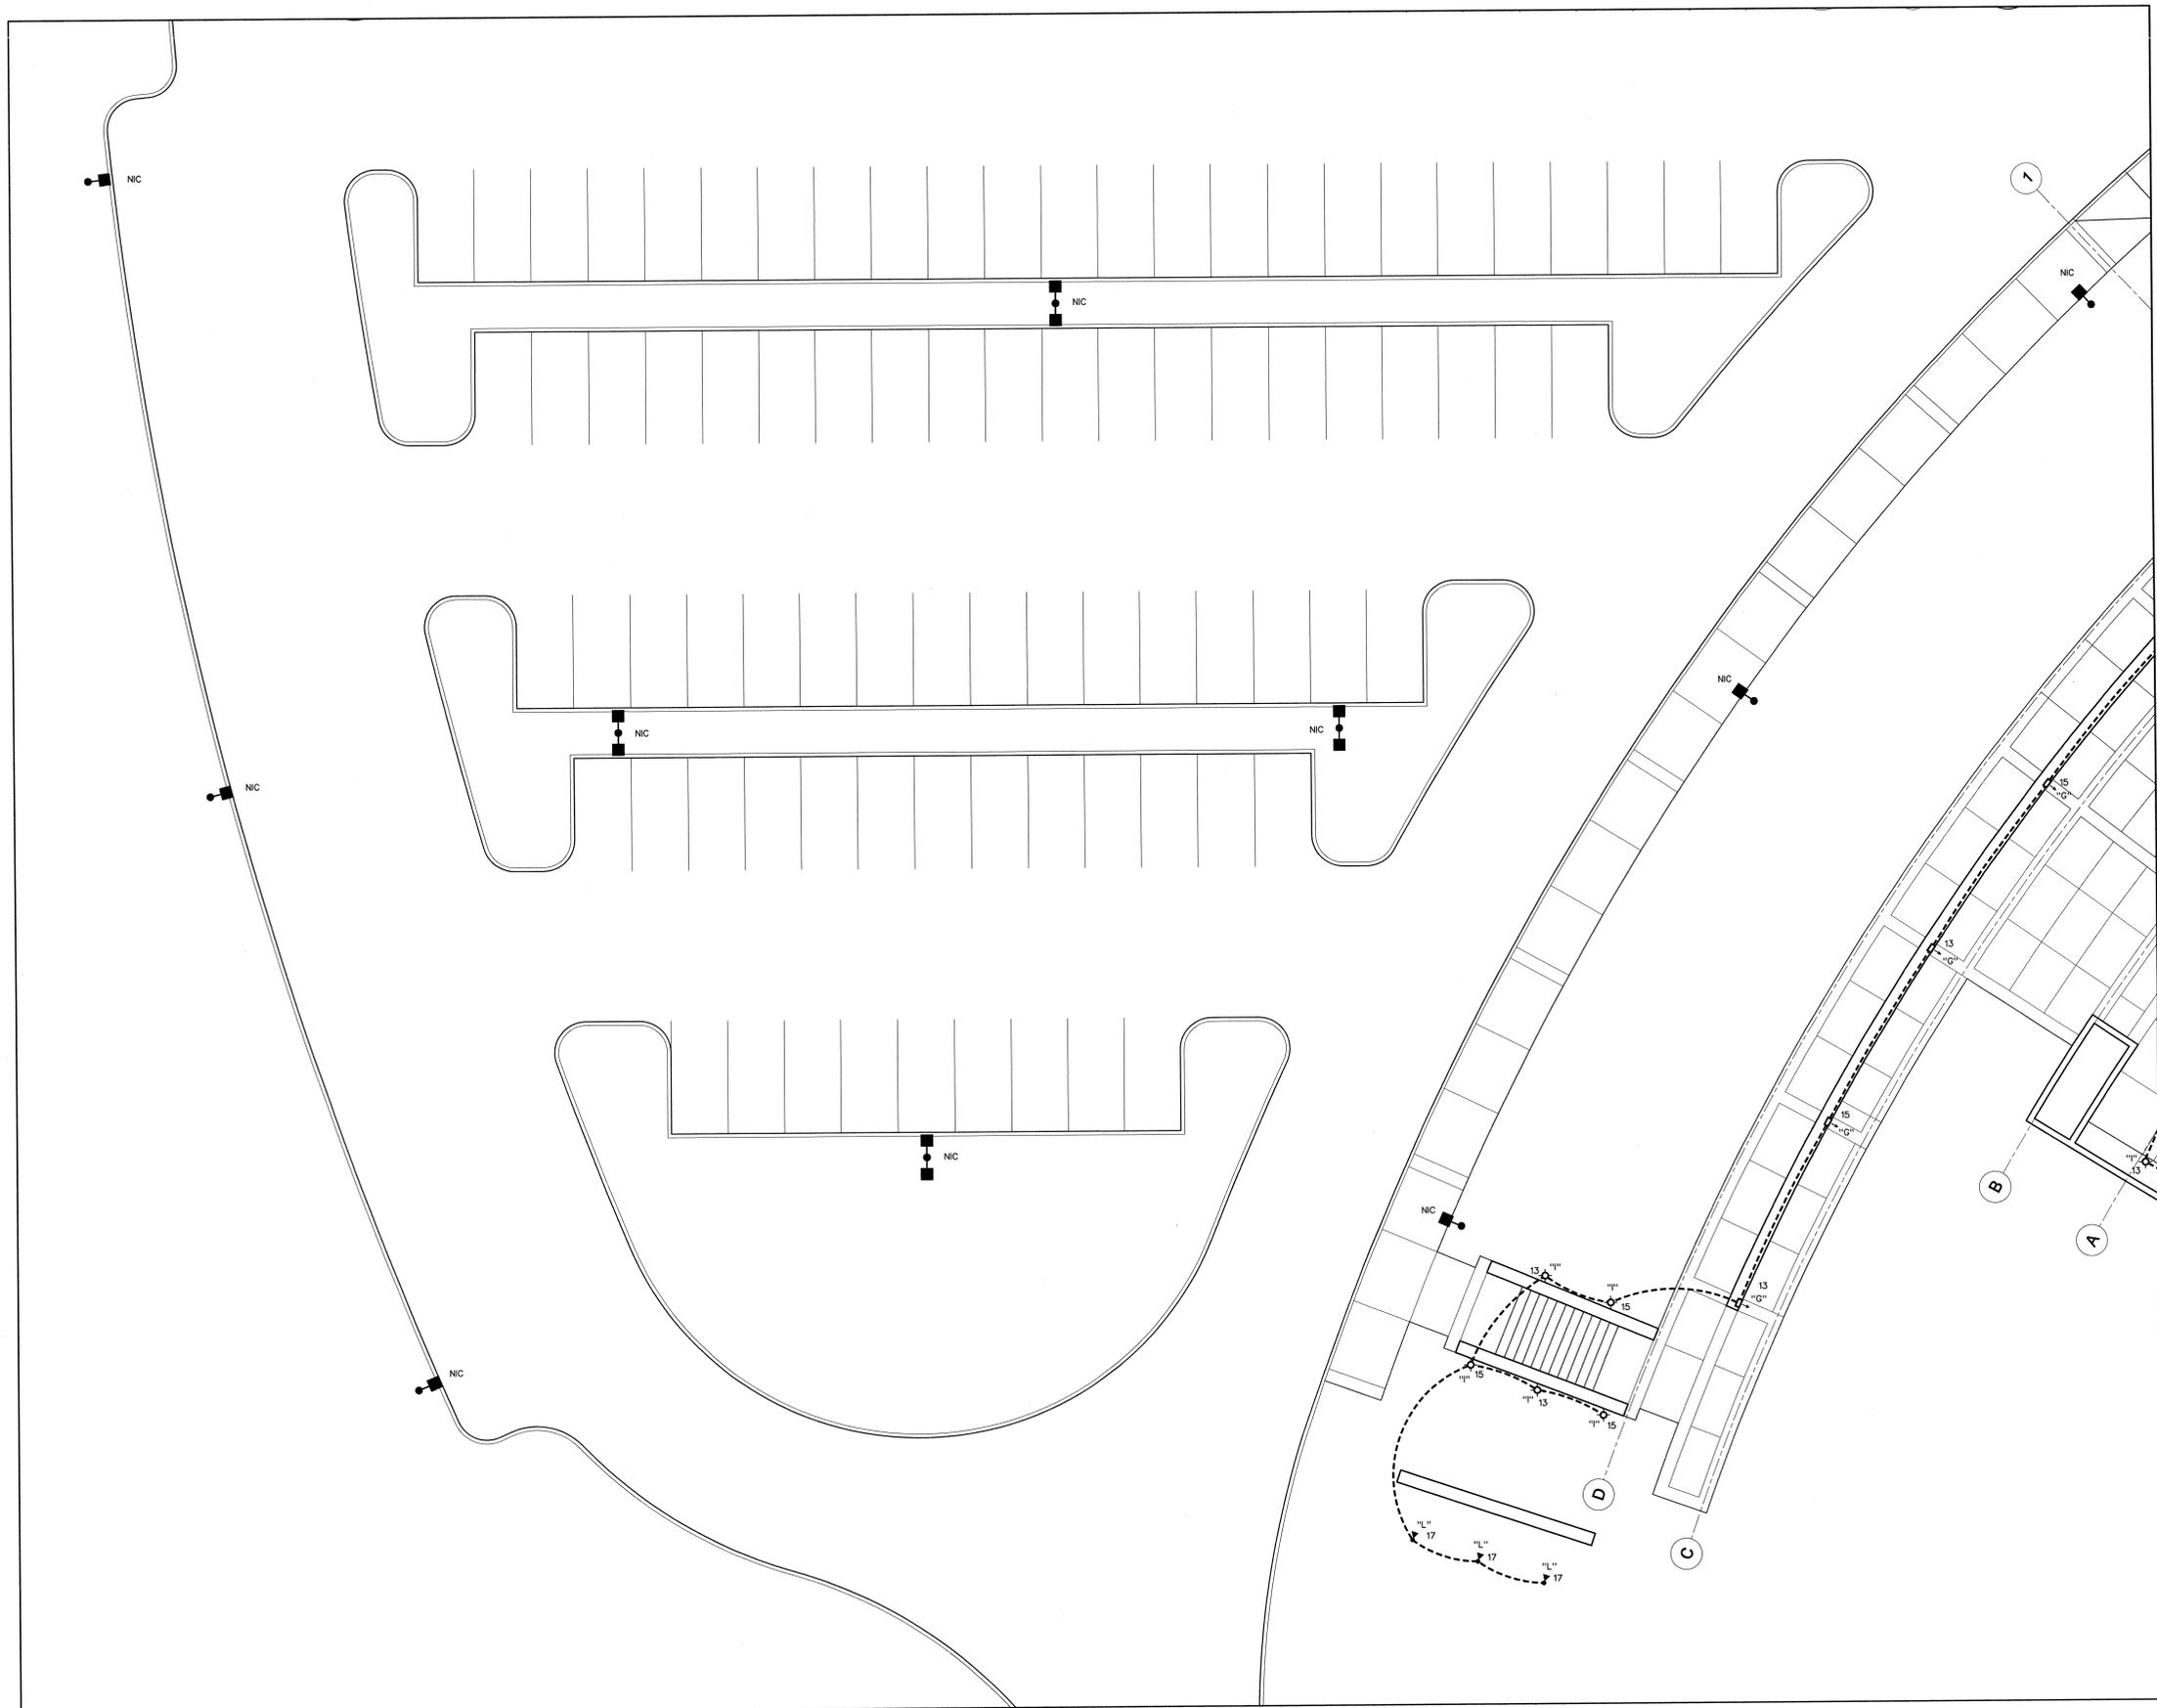

MATCH LINE - SEE SHEET NO. ULT5.35.04

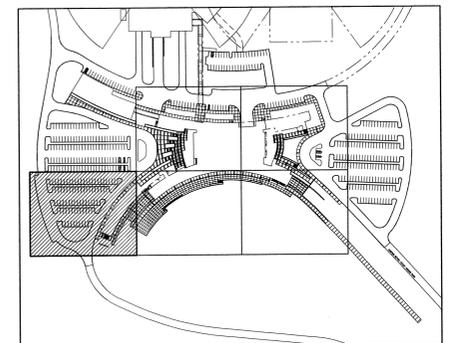

KEY PLAN

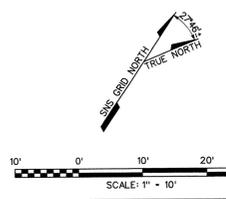

108031400-U8E-8600-A005

 Knight/Jacobs Joint Venture 701 Scorsboro Road, MS 8253 Oak Ridge, TN 37830 865-241-9433 Fax: 865-241-3400	 BANNER WASHINGTON BANNER & CHANDLER, INC. ENGINEERS ARCHITECTS PLANNERS LANDSCAPE ARCHITECTS AND SURVEYORS 811 Commerce Park Drive, Suite 100, Oak Ridge, Tennessee 37830 Phone: 865-241-3400	Oak Ridge National Laboratory managed for the DEPARTMENT OF ENERGY under U.S. GOVERNMENT contract DE-AC05-00OR22725 UT-BATTELLE, LLC. • Oak Ridge, Tennessee	
		PROJECT NAME: SPALLATION NEUTRON SOURCE CENTRAL LAB AND OFFICE BUILDING LANDSCAPE LIGHTING PLAN	
DSGN D. PINKSTON 5/15/01 DRW R. BOOKER 5/15/01 CHK R. STEPHENS 5/15/01 DEPT PE [Signature] 10/1/01 PJ [Signature] 9/11/01 REV. DATE 5-15-01 DRAWING APPROVALS [Signature] 10/1/01	1 48 49 50 PLANT BLDG FL SH. OF TYPE CLASS 3 U X X 8 8600 X 1 1 P U 51 52 53 WBS DRAWING NUMBER REV 0 NC NA IN 1.8.3.14 ULT5.35.03		

NO REPRESENTATION OR WARRANTY, EXPRESSED OR IMPLIED, IS MADE AS TO THE ACCURACY, COMPLETENESS OR USEFULNESS OF THE INFORMATION OR STATEMENTS CONTAINED IN THESE DRAWINGS, OR THAT THE USE OR DISCLOSURE OF ANY INFORMATION, APPARATUS, METHOD, OR PROCESS DISCLOSED IN THESE DRAWINGS MAY NOT INFRINGE PRIVATE RIGHTS OF OTHERS. NO LIABILITY IS ASSUMED WITH RESPECT TO THE USE OF, OR FOR DAMAGES RESULTING FROM THE USE OF ANY INFORMATION, APPARATUS, METHOD, OR PROCESS DISCLOSED IN THESE DRAWINGS. DRAWINGS MADE AVAILABLE FOR INFORMATION TO BIDDERS ARE NOT TO BE USED FOR OTHER PURPOSES AND ARE TO BE RETURNED UPON REQUEST OF THE FORWARDING CONTRACTOR.

SECTION AND DETAIL KEY

THIS DOCUMENT CONTROLLED BY CHANGE CONTROL SYSTEM 4 ENGINEERING PROCEDURE SNS-ENG-G001

REV	DATE	DESCRIPTION	DSN	CHK	DEPT	DATE	PE	DATE	PJ	DATE	REQ	DATE	UTB	DATE	RPE	RPE NO	DATE	REVISION APPROVALS
0		CERTIFIED FOR CONSTRUCTION - 5/15/2001	DHP	RBS														