
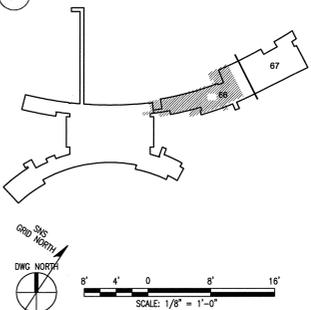


GENERAL NOTES
 1. SEE DWG. H2.01.66 FOR MECHANICAL EQUIPMENT LOCATIONS.
KEY NOTES
 1. FOR CONT. SEE DWG. P2.02.66

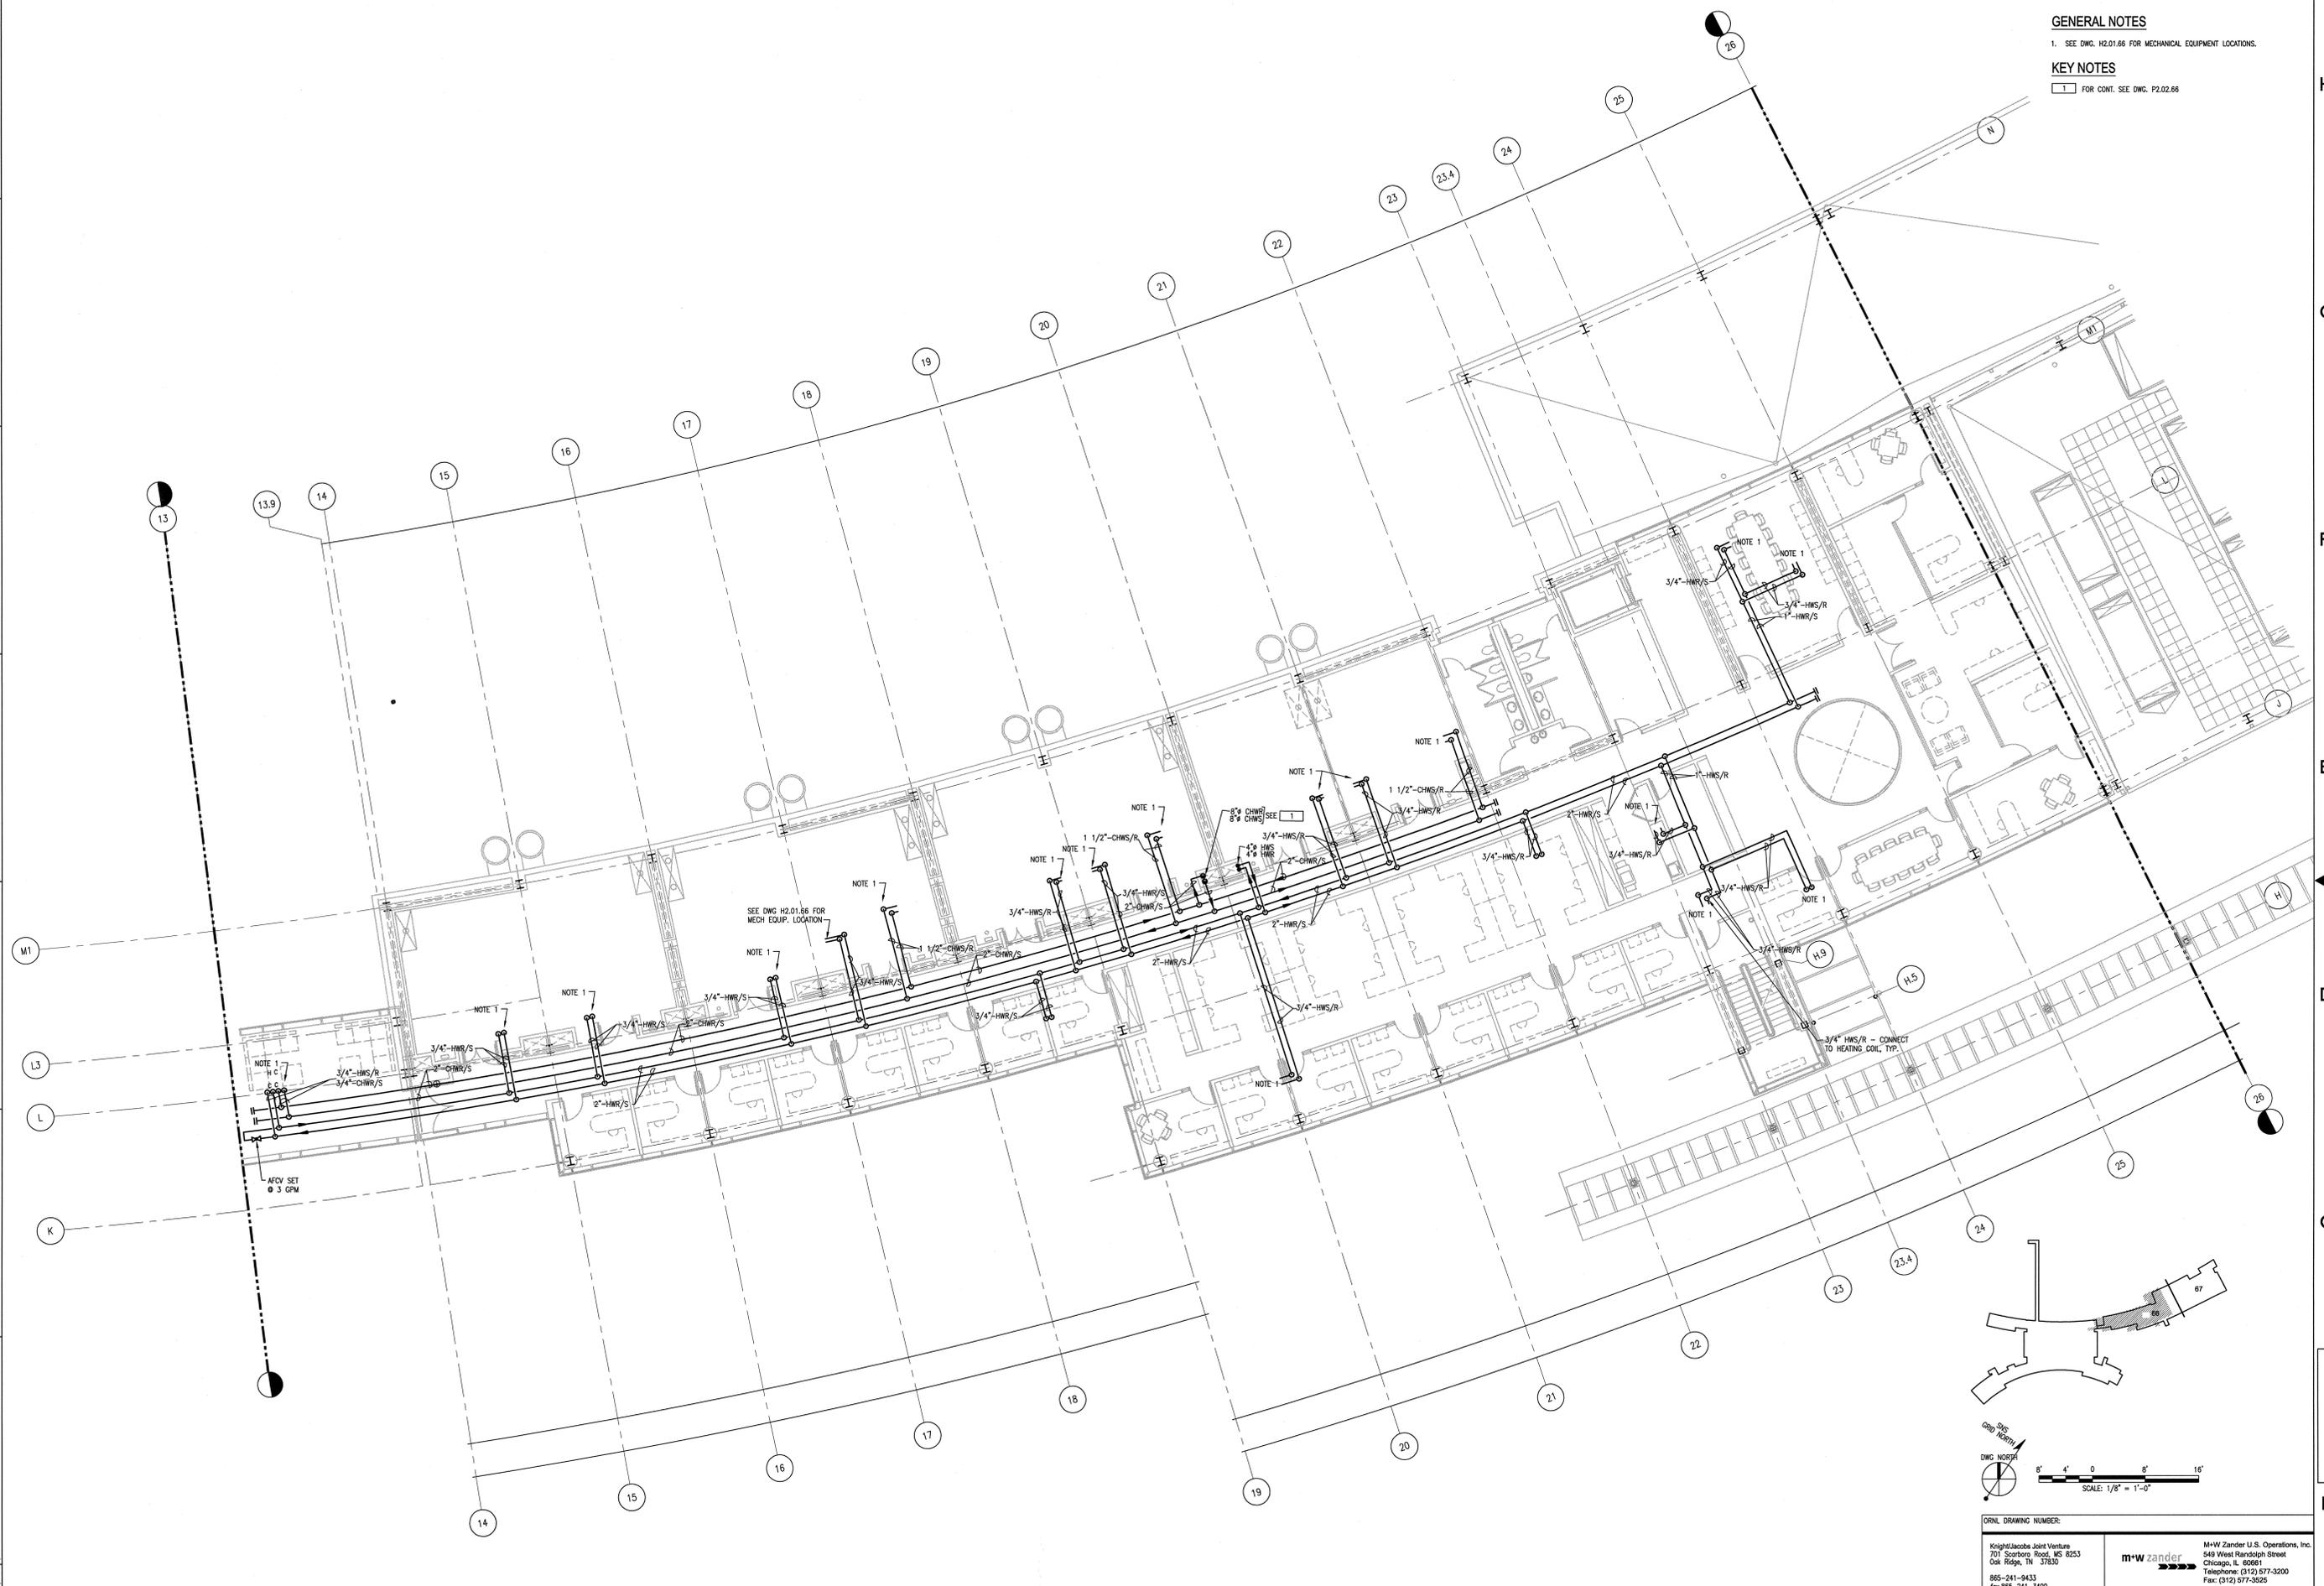

ORNL DRAWING NUMBER:
 Knight/Jacobs Joint Venture
 701 Scarborough Road, MS 8253
 Oak Ridge, TN 37830
 865-241-9433
 fax 865-241-3400

M+W Zander U.S. Operations, Inc.
 849 West Randolph Street
 Chicago, IL 60661
 Telephone: (312) 577-3200
 Fax: (312) 577-3525

UT-BATTELLE
 Oak Ridge National Laboratory
 managed for the DEPARTMENT OF ENERGY under
 U.S. GOVERNMENT contract DE-AC05-00OR22725

PROJECT NAME:
**CENTER FOR NANOPHASE MATERIALS SCIENCES
 HYDRONIC PIPING FLOOR PLAN
 LEVEL 01 - SECTOR 66**

| | | | | | | | | | | | |
|----|----|----|----|---------------------|------|-----|-----|----|------|----------|-------|
| 1 | 48 | 49 | 50 | PLANT | BLDG | FL. | SH. | OF | TYPE | CLASS | |
| 3 | P | X | X | 8 | 8610 | 1 | 1 | P | U | | |
| 5 | 1 | 5 | 5 | | | | | | | | |
| NC | NA | NA | NA | A/E DRAWING NUMBER: | | | | | | P4.01.66 | REV 0 |

| REV | DATE | DESCRIPTION | DSN | CHK | DEPT | DATE | PE | DATE | DATE | REQ | DATE | UTB | DATE | RPE | RPE NO | DATE | ST | CV | EC | EE | EM | IE | M | PD | SE | AR |
|-----|------|--------------------------------------|-----|-----|------|---------|----|------|------|-----|------|-----|------|-----|--------|------|----|----|----|----|----|----|---|-----|----|----|
| 0 | - | CERTIFIED FOR CONSTRUCTION - 12/9/02 | MI | BMJ | | 12/9/02 | | | | | | | | | | | BZ | AW | BS | AK | IM | DM | | BMJ | | TW |

NO REPRESENTATION OR WARRANTY, EXPRESSED OR IMPLIED, IS MADE AS TO THE ACCURACY, COMPLETENESS OR USEFULNESS OF THE INFORMATION OR STATEMENTS CONTAINED IN THESE DRAWINGS, OR THAT THE USE OR DISCLOSURE OF ANY INFORMATION, APPARATUS, METHOD, OR PROCESS DESCRIBED IN THESE DRAWINGS MAY NOT INFRINGE PRIVATE RIGHTS OF OTHERS. NO LIABILITY IS ASSUMED WITH RESPECT TO THE USE OF, OR FOR DAMAGES RESULTING FROM THE USE OF ANY INFORMATION, APPARATUS, METHOD, OR PROCESS DISCLOSED IN THESE DRAWINGS. DRAWINGS MADE AVAILABLE FOR INFORMATION TO BIDDERS ARE NOT TO BE USED FOR OTHER PURPOSES AND ARE TO BE RETURNED UPON REQUEST OF THE FORWARDING CONTRACTOR.

SECTION AND DETAIL KEY

THIS DOCUMENT CONTROLLED BY
 CHARGE CONTROL SYSTEM
 ENGINEERING PROCEDURE

AutocAD