
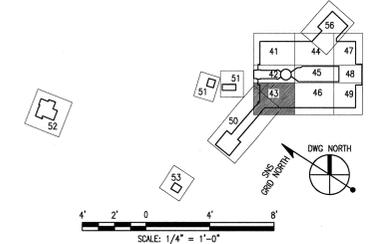


- GENERAL NOTES:**
1. SYMBOL DENOTES CABLE TRAY/CONDUIT SUPPORT FROM WALL/CEILING. REFER TO DWG EB.10.01 FOR TYPICAL DETAILS.
  2. FOR WALL AND FLOOR PENETRATIONS REFER TO CORRESPONDING FLOOR & SECTION POWER PLANS (E4 SERIES) UON.
  3. SEE POWER PLANS (E4 SERIES) FOR COMPOSITE OF TRAYS FOR ALL SERVICES.
  4. ALL TRAYS SHALL BE LADDER TYPE FOR VERTICAL TRAY RISERS. VENTILATED COVERS SHALL BE PROVIDED.

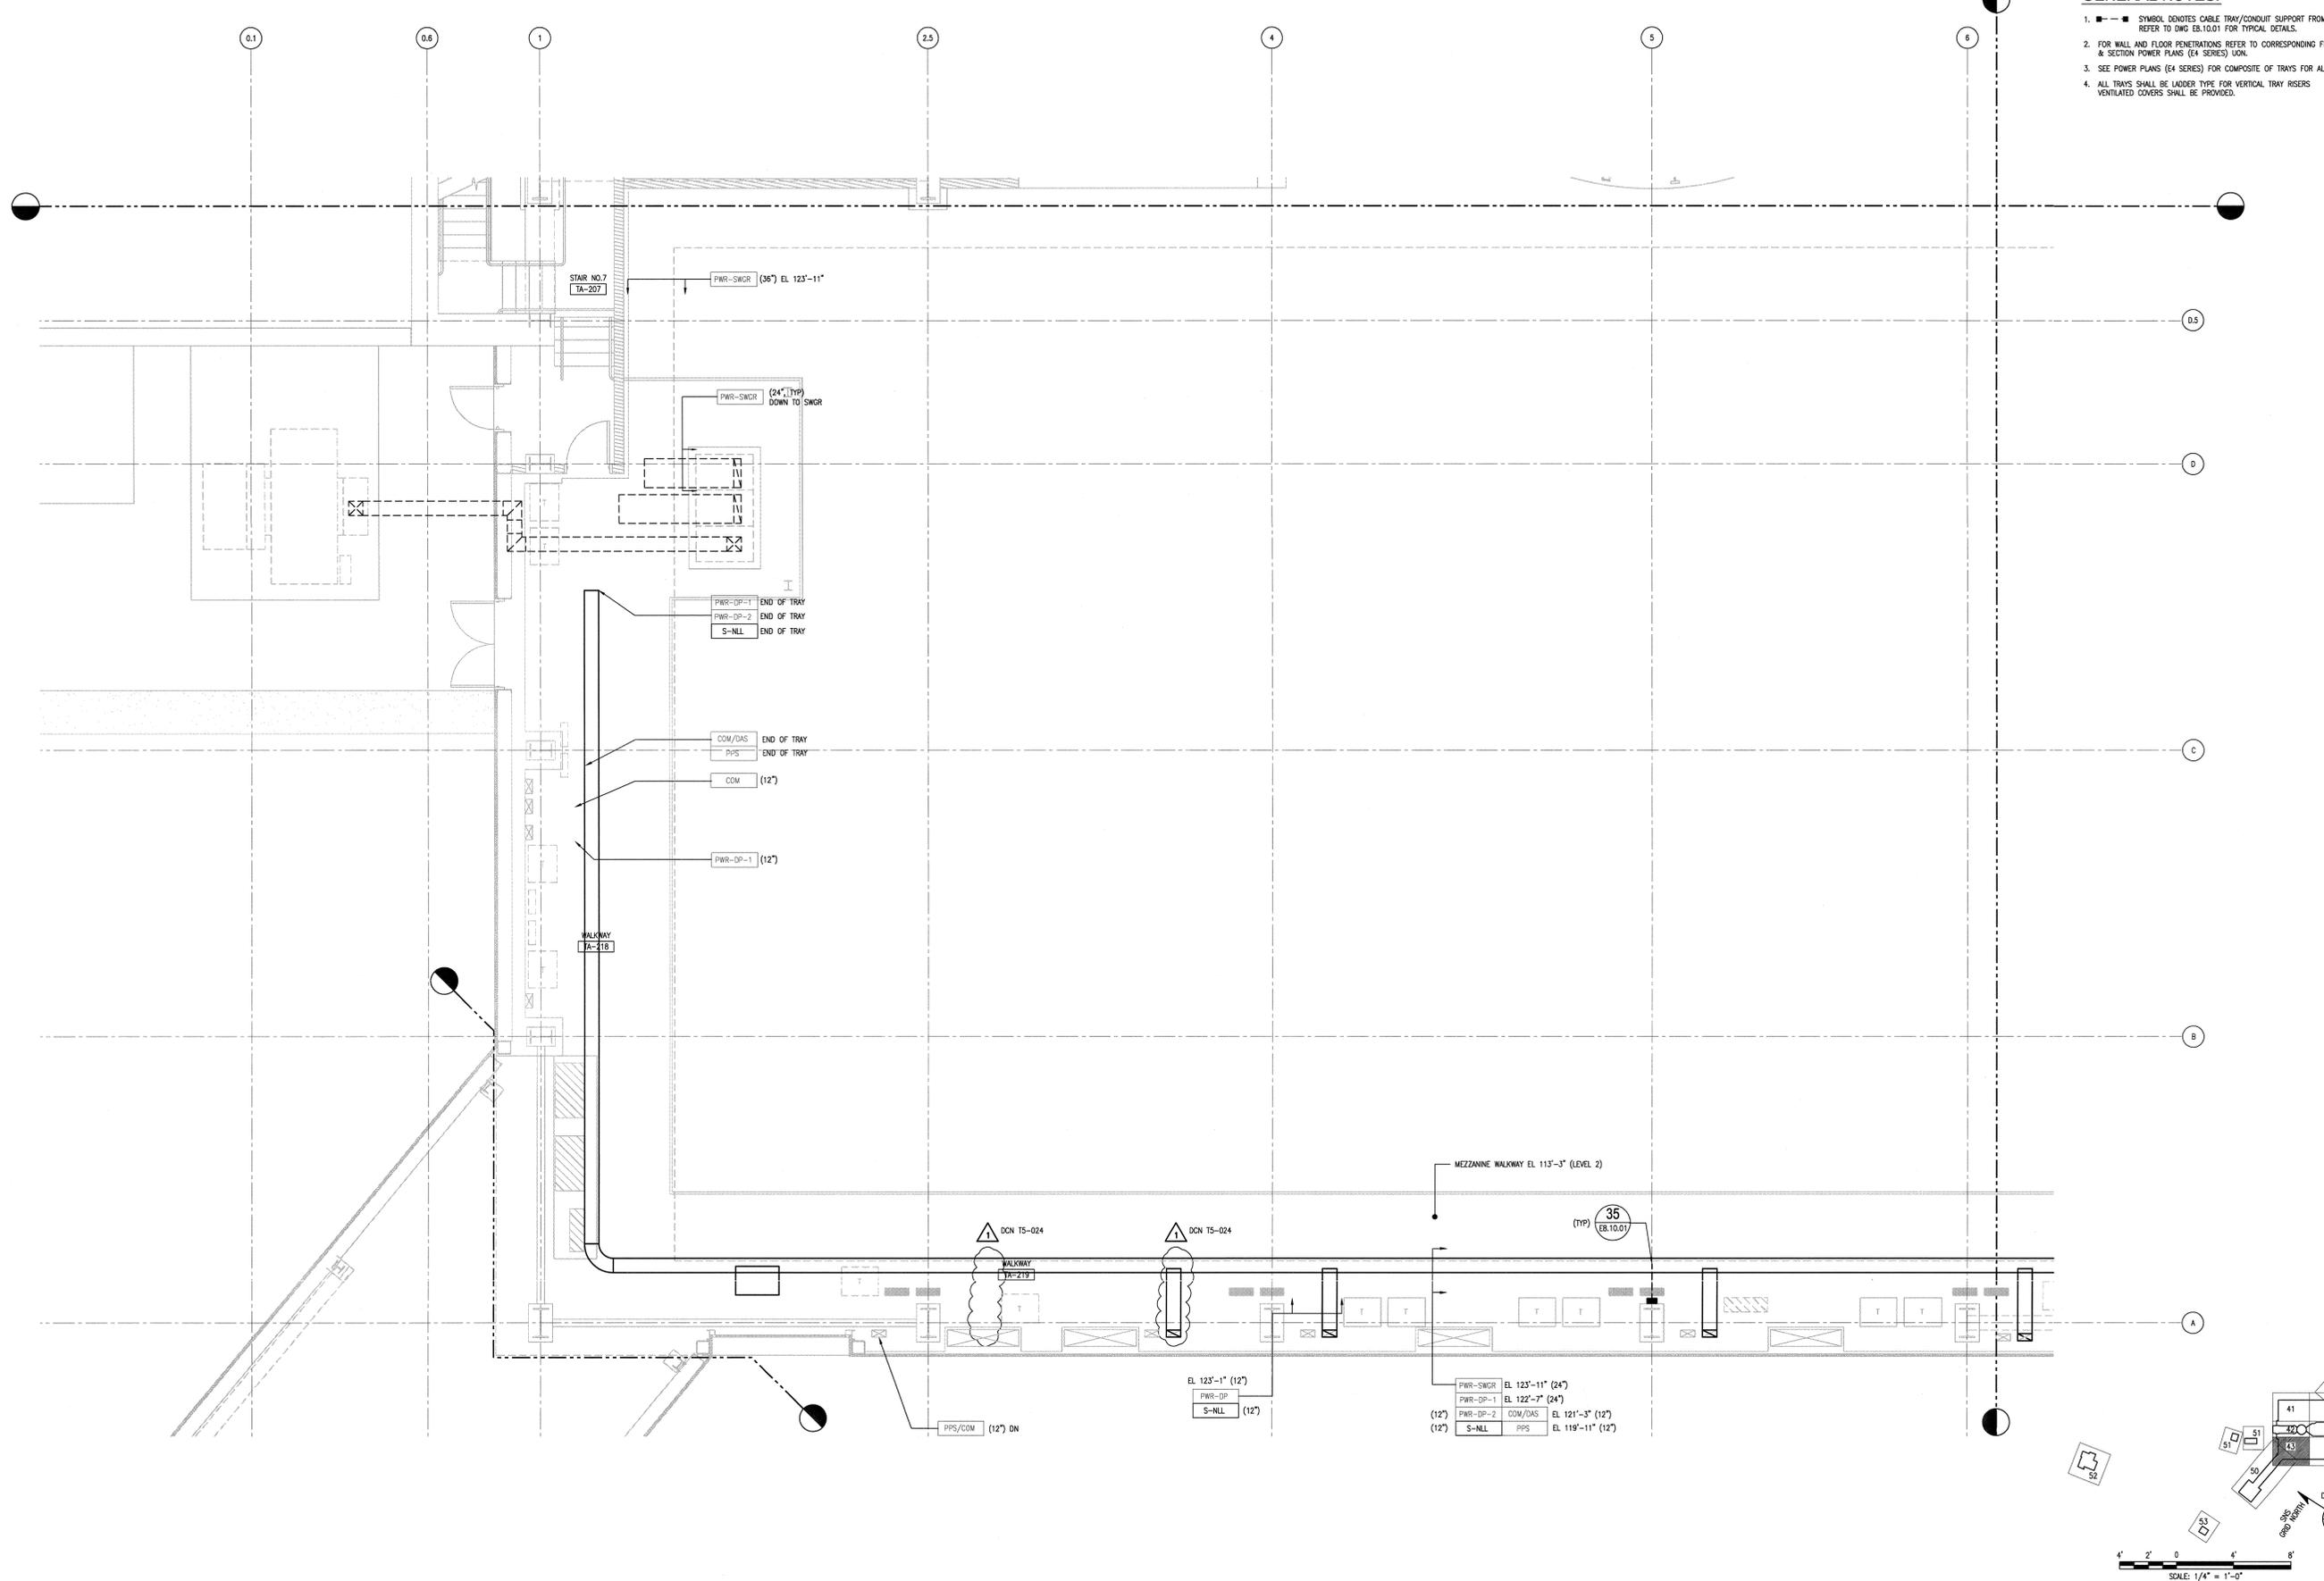

NO REPRESENTATION OR WARRANTY, EXPRESSED OR IMPLIED, IS MADE AS TO THE ACCURACY, COMPLETENESS OR USEFULNESS OF THE INFORMATION OR STATEMENTS CONTAINED IN THESE DRAWINGS, OR THAT THE USE OR DISREGARD OF ANY INFORMATION, APPARATUS, METHOD, OR PROCESS DISCLOSED IN THESE DRAWINGS MAY NOT INFRINGE PRIVATE RIGHTS OF OTHERS. NO LIABILITY IS ASSIGNED WITH RESPECT TO THE USE OF, OR FOR DAMAGES RESULTING FROM THE USE OF ANY INFORMATION, APPARATUS, METHOD, OR PROCESS DISCLOSED IN THESE DRAWINGS. DRAWINGS MADE AVAILABLE FOR INFORMATION TO BIDDERS ARE NOT TO BE USED FOR OTHER PURPOSES AND ARE TO BE RETURNED UPON REQUEST OF THE FORWARDING CONTRACTOR.

**SECTION AND DETAIL KEY**

NUMBER OF SECTION OR DETAIL

DRAWING ON WHICH SECTION OR DETAIL IS SHOWN OR TAKEN

THIS DOCUMENT CONTROLLED BY

CHANGE CONTROL SYSTEM

ENGINEERING PROCEDURE

SNS-ENG-0001

REV	DATE	DESCRIPTION	DESIGN	CHECK	DEPT	DATE	PE	DATE	REVISION APPROVALS	REQ. DATE	UTB DATE	RPE DATE	RPE NO	DATE	ST	CV	EC	EE	EM	IE	M	PD	SE	AR	
1	A	3	24	DCN T5 - 024 - 4/19/02	HC	YGS																			
0				CERTIFIED FOR CONSTRUCTION - 10/26/01	HC	YGS																			
REV	DATE	DESCRIPTION	DESIGN	CHECK	DEPT	DATE	PE	DATE	REVISION APPROVALS	REQ. DATE	UTB DATE	RPE DATE	RPE NO	DATE	ST	CV	EC	EE	EM	IE	M	PD	SE	AR	

REV	DATE	DESCRIPTION	DESIGN	CHECK	DEPT	DATE	PE	DATE	REVISION APPROVALS	REQ. DATE	UTB DATE	RPE DATE	RPE NO	DATE	ST	CV	EC	EE	EM <th>IE</th> <th>M</th> <th>PD</th> <th>SE</th> <th>AR</th>	IE	M	PD	SE	AR	
1	4-15-02																								

108030700-E8E-8700-A090

**KNIGHT**  
Knight Advanced Technology

Knights Jacobs Joint Venture  
701 Scenic Road, MS 8253  
Oak Ridge, TN 37830  
865-241-9433  
Fax 865-241-3400

Oak Ridge National Laboratory  
managed for the DEPARTMENT OF ENERGY under  
U.S. GOVERNMENT contract DE-AC05-00OR22725  
UT-BATTELLE, LLC, a Oak Ridge, Tennessee

PROJECT NAME:  
**SPALLATION NEUTRON SOURCE**

**TARGET BUILDING**  
**ELECTRICAL AUXILIARY PLAN**  
**LEVEL 2, SECTOR 43**

T	41	42	43	44	45	46	47	48	49
3	E	X	X	X	X	X	X	X	X

BLDG	8700	FL	1	SH.	1	OF	1	TYPE	P	CLASS	U
WBS	1.8.3.7	REV	E5.02.43	REV	1						

AutocAD

A