
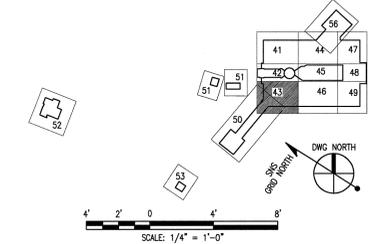


**KEYED NOTES:**

- 1 VOLUME DAMPER IS PROVIDED WITH GRILLE.
- 2 ENSURE DUCT SIZE IS ADEQUATE FOR GRILLE DIMENSIONS BASED ON FINAL GRILLE SELECTION.

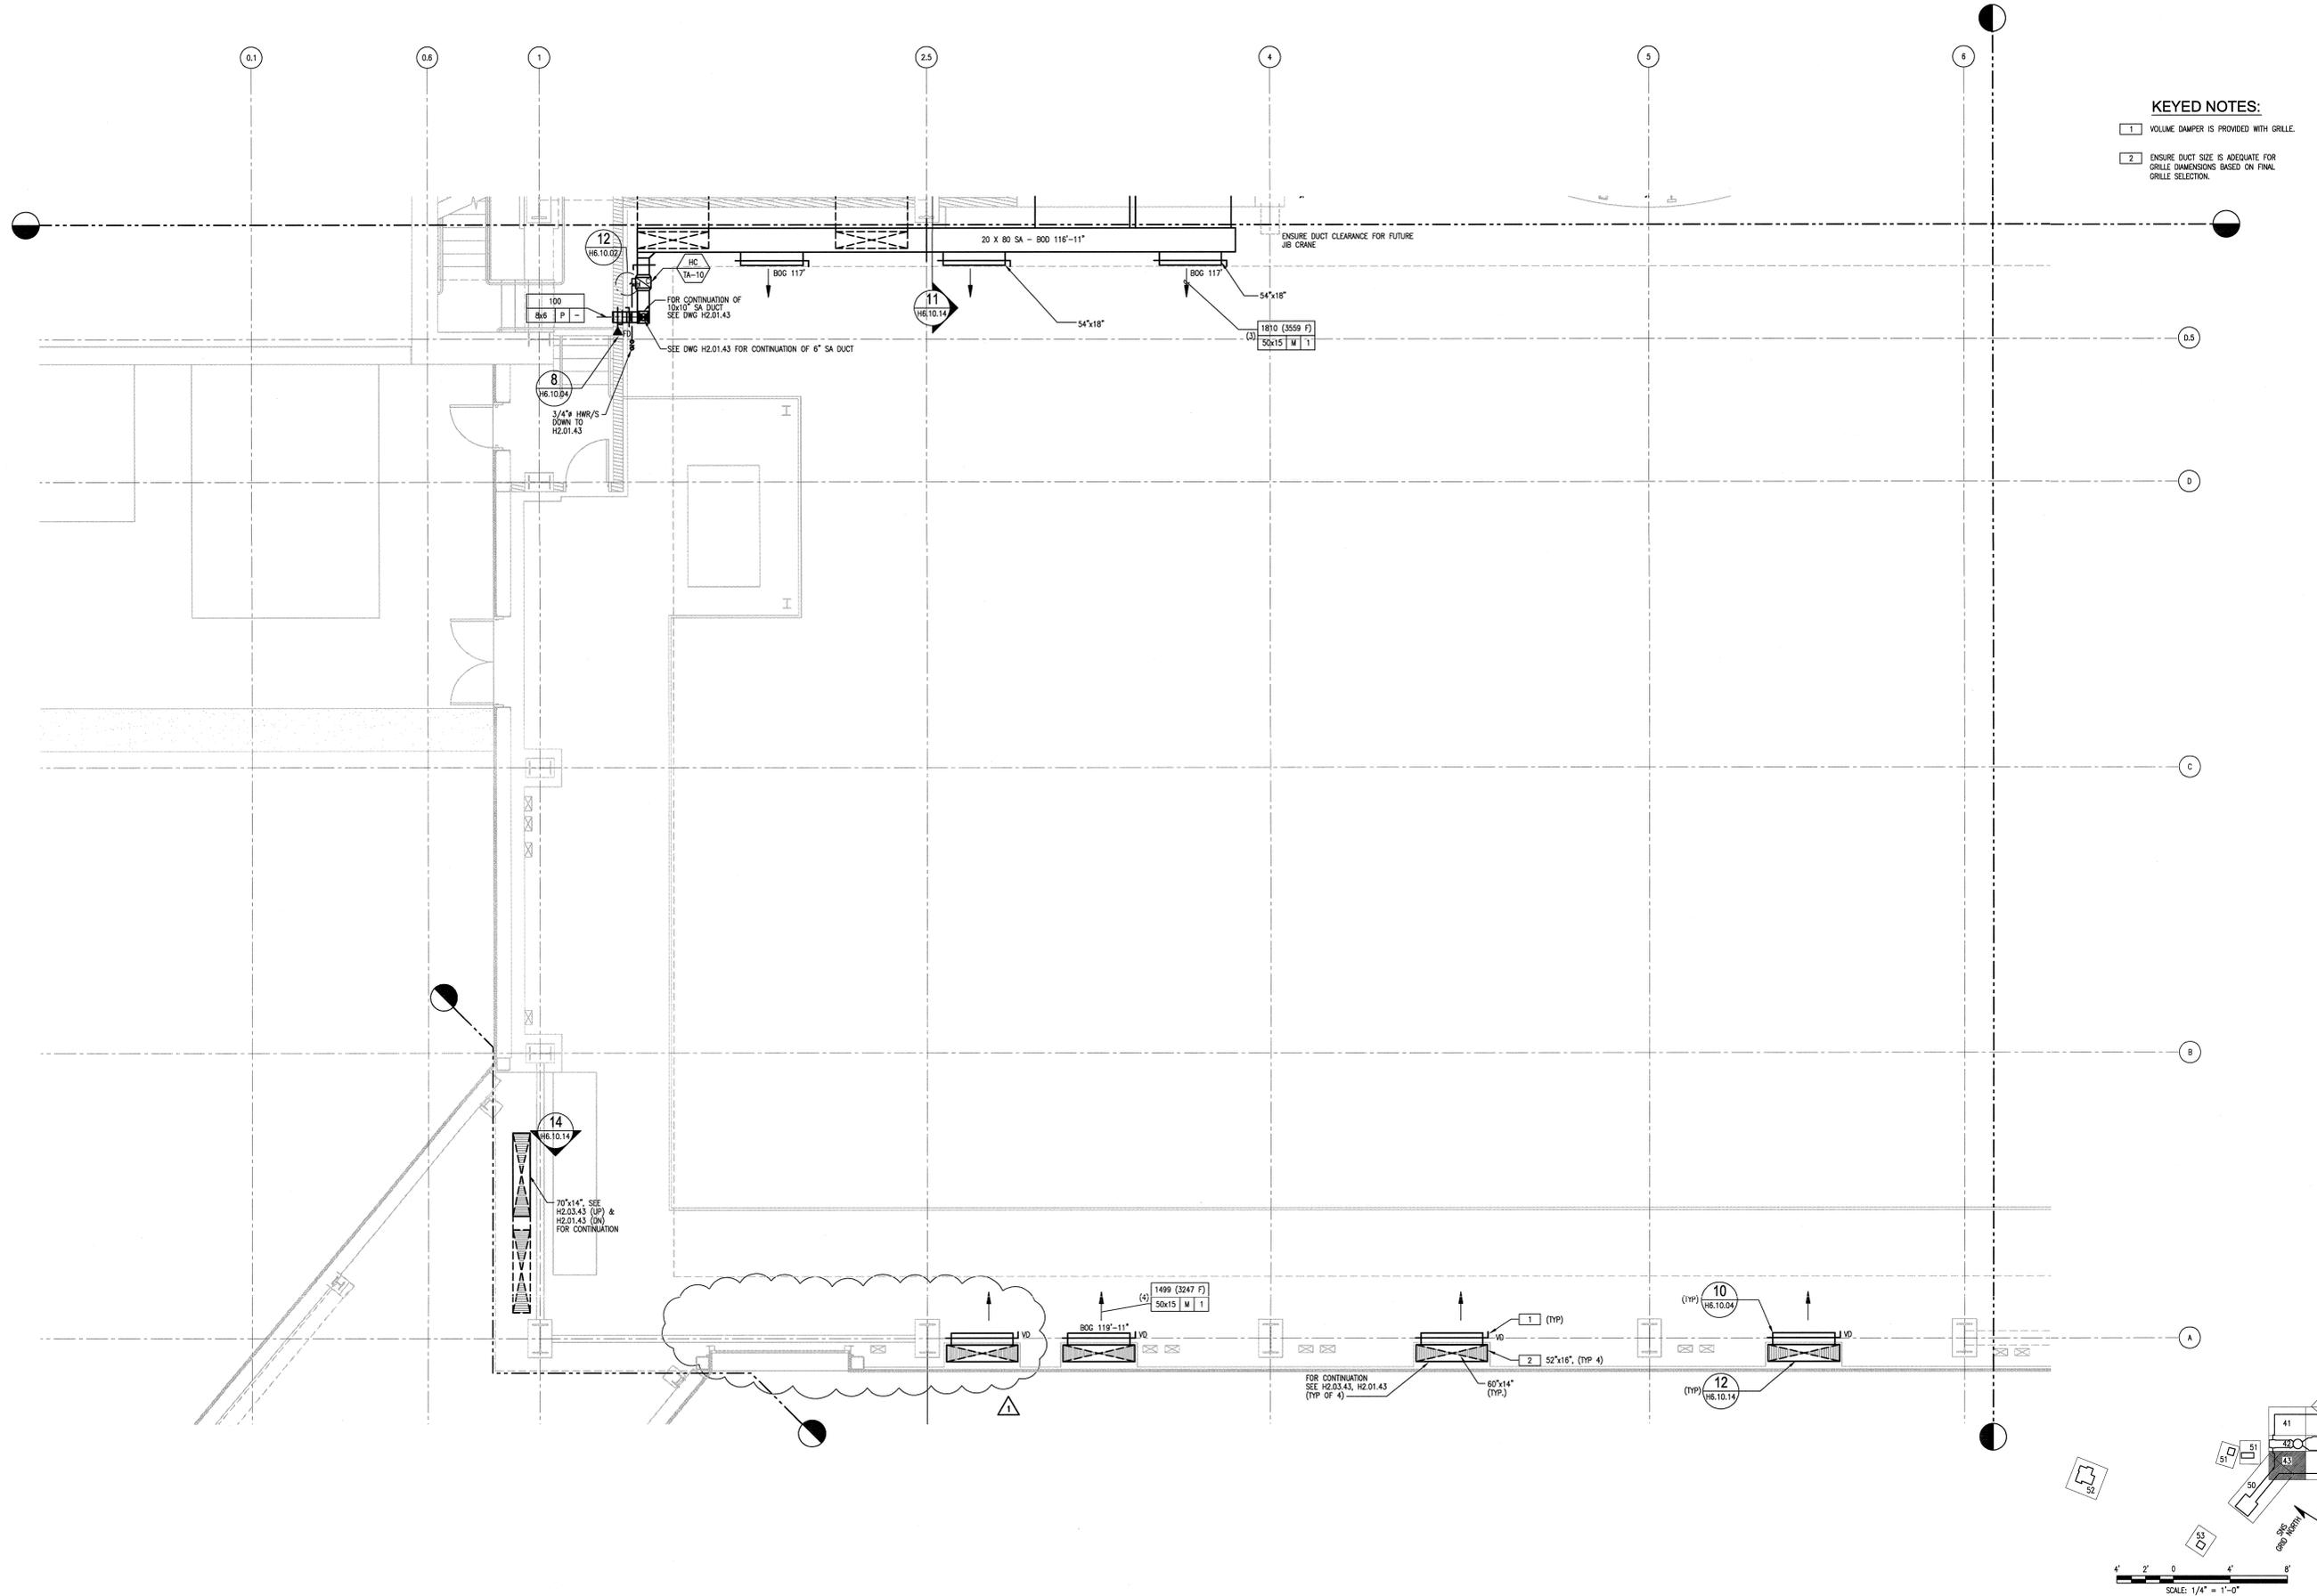

108030700-H8E-8700-A019

**KNIGHT**  
Knight Advanced Technology

**UT-BATTELLE**  
Oak Ridge National Laboratory  
managed for the DEPARTMENT OF ENERGY under  
U.S. GOVERNMENT CONTRACT DE-AC05-00OR22725  
UT-BATTELLE, LLC • Oak Ridge, Tennessee

PROJECT NAME:  
**SPALLATION NEUTRON SOURCE**

**TARGET BUILDING  
HVAC FLOOR PLAN, MEZZANINE  
LEVEL 2, SECTOR 43**

1	48	49	50	PLANT	BLDG	FL	SH.	OF	TYPE	CLASS
3	H	X	X	8	8700		1	1	P	U
51	52	53		WBS						
NC	NA			1.83.7					H2.02.43	1

REV	DATE	BY	CHK	DEPT	DESCRIPTION	DATE	REQ	DATE	UTB	DATE	RPE	RPE NO	DATE	ST	CV	EC	EE	EM	IE	M	PD	SE	AR
1	4/18/02	SAO	WJL		CERTIFIED FOR CONSTRUCTION - 11/13/01	11/13/01																	
0																							

NO REPRESENTATION OR WARRANTY, EXPRESSED OR IMPLIED, IS MADE AS TO THE ACCURACY, COMPLETENESS OR USEFULNESS OF THE INFORMATION OR STATEMENTS CONTAINED IN THESE DRAWINGS, OR THAT THE USE OR DISCLOSURE OF ANY INFORMATION, APPLICABLE METHOD, OR PROCESS DISCLOSED IN THESE DRAWINGS MAY NOT INFRINGE PRIVATE RIGHTS OF OTHERS. NO LIABILITY IS ASSIGNED WITH RESPECT TO THE USE OF, OR FOR DAMAGES RESULTING FROM THE USE OF ANY INFORMATION, APPLICABLE METHOD, OR PROCESS DISCLOSED IN THESE DRAWINGS. DRAWINGS MADE AVAILABLE FOR INFORMATION TO BIDDER ARE NOT TO BE USED FOR OTHER PURPOSES AND ARE TO BE RETURNED UPON REQUEST OF THE FURNISHING CONTRACTOR.

SECTION AND DETAIL KEY

THIS DOCUMENT CONTROLLED BY

CHANGE CONTROL SYSTEM 3

ENGINEERING PROCEDURE SNS-ENG-0001

AutoCAD