
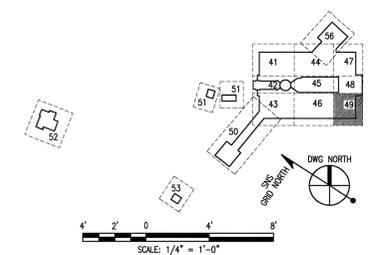


KEYED NOTES:

- 1 VOLUME DAMPER IS PROVIDED WITH GRILLE.
- 2 ENSURE DUCT SIZE IS ADEQUATE FOR GRILLE DIMENSIONS BASED ON FINAL GRILLE SELECTION.
- 3 VALVE AND CAP 2" CHWS&R FOR FUTURE.

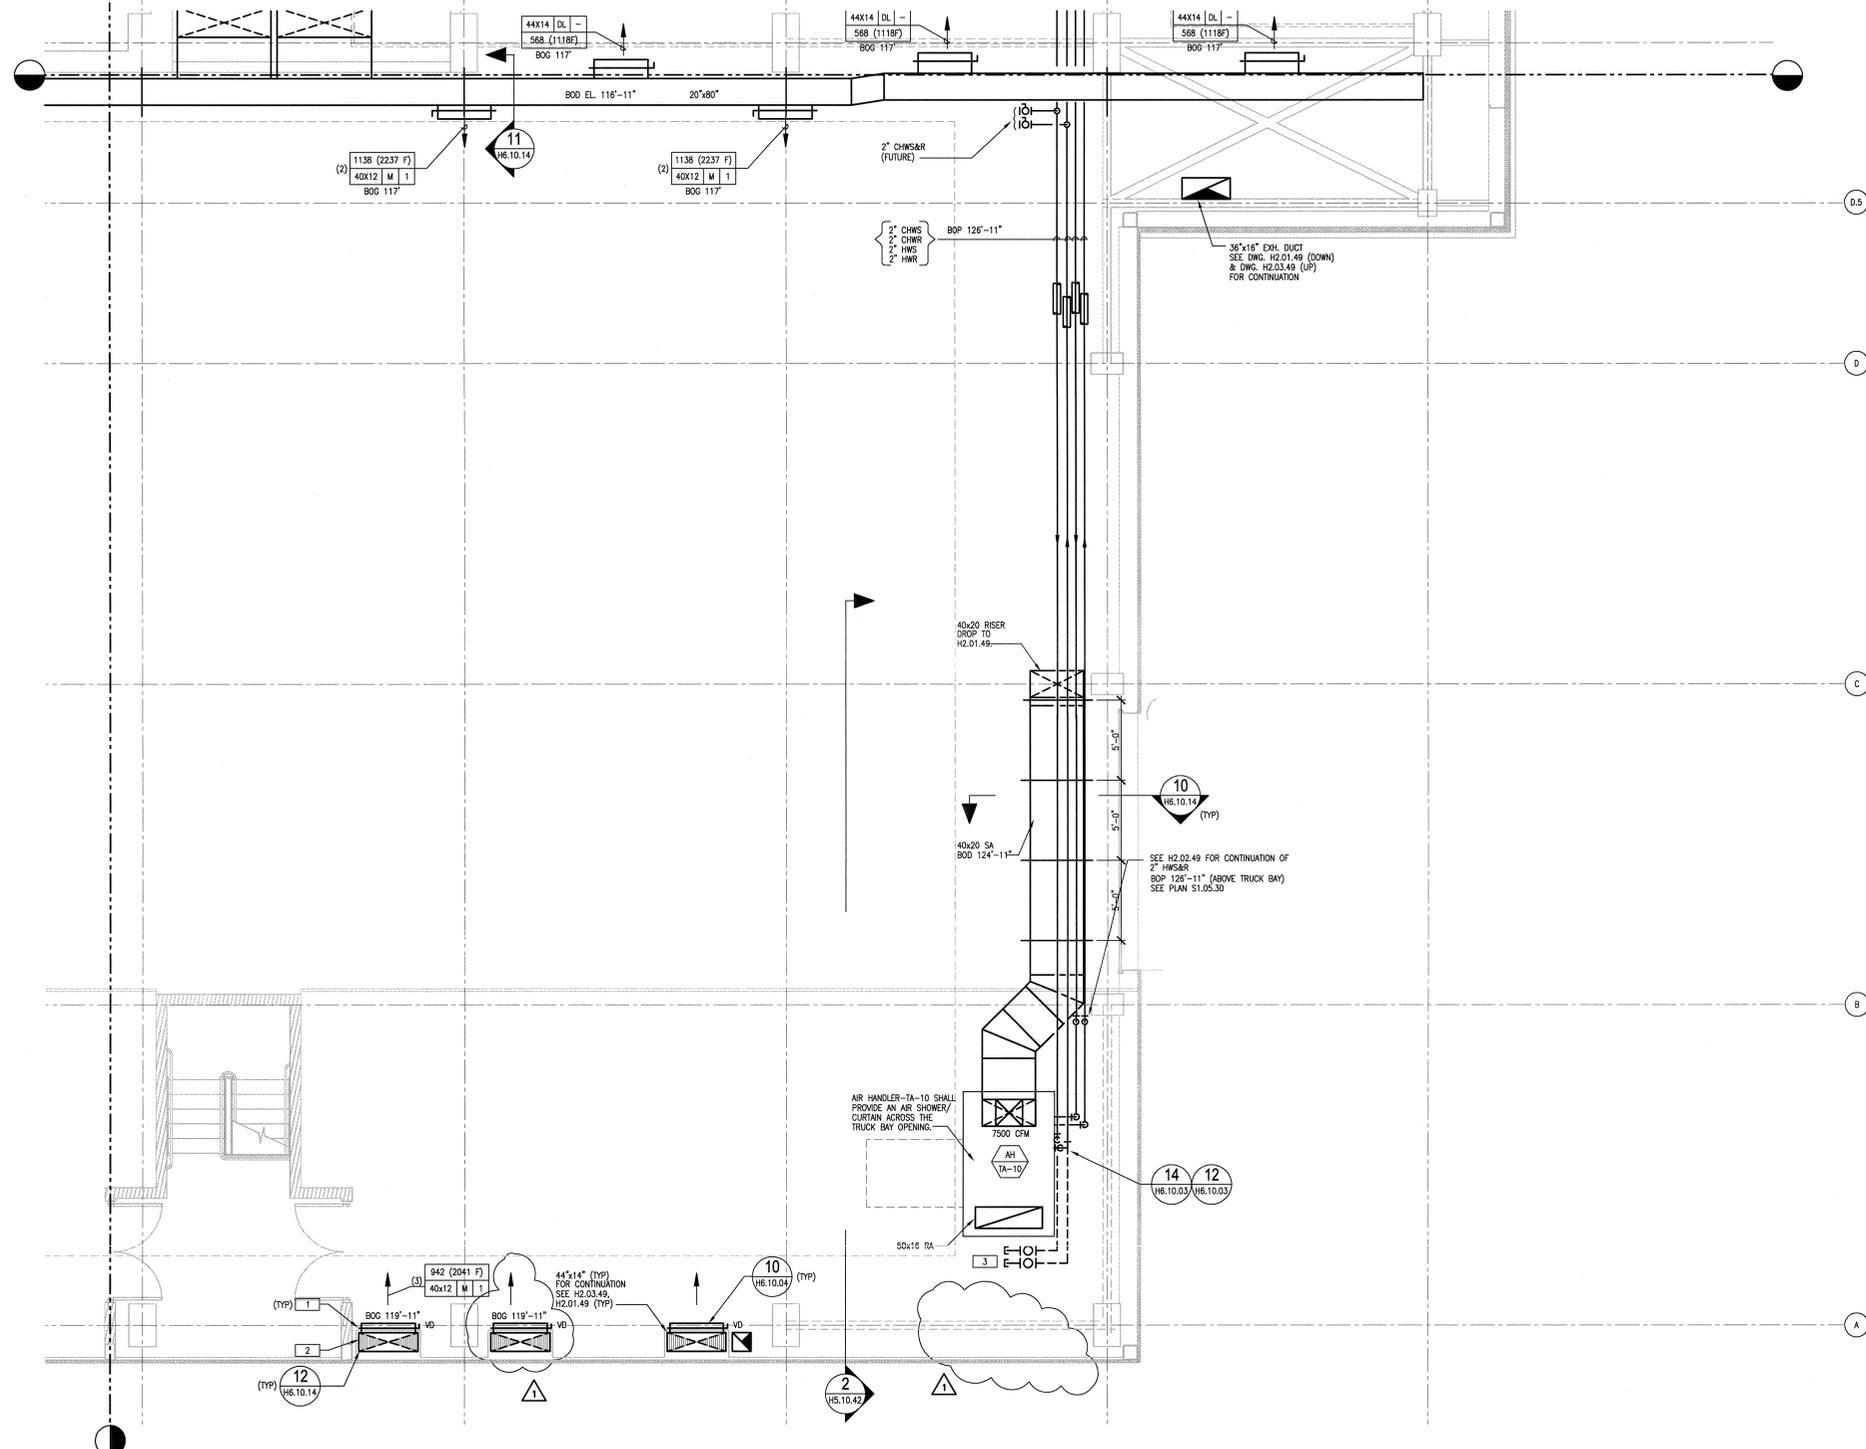

NO REPRESENTATION OR WARRANTY, EXPRESSED OR IMPLIED, IS MADE AS TO THE ACCURACY, COMPLETENESS OR USEFULNESS OF THE INFORMATION OR STATEMENTS CONTAINED IN THESE DRAWINGS, OR THAT THE USE OR MISUSE OF ANY INFORMATION, APPARATUS, METHOD, OR PROCESS SUGGESTED IN THESE DRAWINGS MAY NOT INFRINGE PRIVATE RIGHTS OF OTHERS. NO LIABILITY IS ASSIGNED WITH RESPECT TO THE USE OF, OR FOR DAMAGES RESULTING FROM THE USE OF ANY INFORMATION, APPARATUS, METHOD, OR PROCESS SUGGESTED IN THESE DRAWINGS. DRAWINGS MADE AVAILABLE FOR INFORMATION TO BEHOLDER ARE NOT TO BE USED FOR OTHER PURPOSES AND ARE TO BE RETURNED UPON REQUEST OF THE FURNISHING CONTRACTOR.

SECTION AND DETAIL KEY

SECTION OR DETAIL	NUMBER OF SECTION OR DETAIL
(Symbol)	1
(Symbol)	2
(Symbol)	3
(Symbol)	4

THIS DOCUMENT CONTROLLED BY

CHANGE CONTROL SYSTEM 3

ENGINEERING PROCEDURE SNS-ENG-0001

REV	DATE	DESCRIPTION	DESIGNER	CHECKER	DATE	REVISION APPROVALS
1	11/15/01	DCN 15-024 - 4/18/02	MMK	BNW	11/15/01	
0		CERTIFIED FOR CONSTRUCTION - 11/13/01	MMK	BNW	11/13/01	

REV	DATE	DESCRIPTION	DESIGNER	CHECKER	DATE	REVISION APPROVALS
1	4/18/02		MMK	BNW	4/18/02	
0			MMK	BNW	11/13/01	

108030700-H8E-8700-A025

KNIGHT
Knight Advanced Technology

UT-BATTELLE
Oak Ridge National Laboratory
managed for the DEPARTMENT OF ENERGY under
U.S. GOVERNMENT contract DE-AC05-00OR22725
UT-BATTELLE, LLC, a Oak Ridge Tennessee

PROJECT NAME:
SPALLATION NEUTRON SOURCE

TARGET BUILDING
HVAC FLOOR PLAN, MEZZANINE
LEVEL 2, SECTOR 49

PLANT	BLDG	FL	SH.	OF	TYPE	CLASS
49	8700	FL	1	1	P	U

REV 1 H2.02.49