
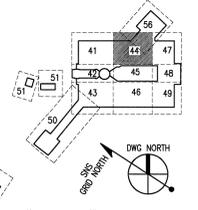


KEYED NOTES:

- 1 VOLUME DAMPER LOCATED IN RISER. SEE H5.10.31
- 2 INSULATE ALL RISER BEYOND THIS POINT. TYPICAL.
- 3 SEE H2.03.56 FOR CONTINUATION OF 70x14 SA DUCT.

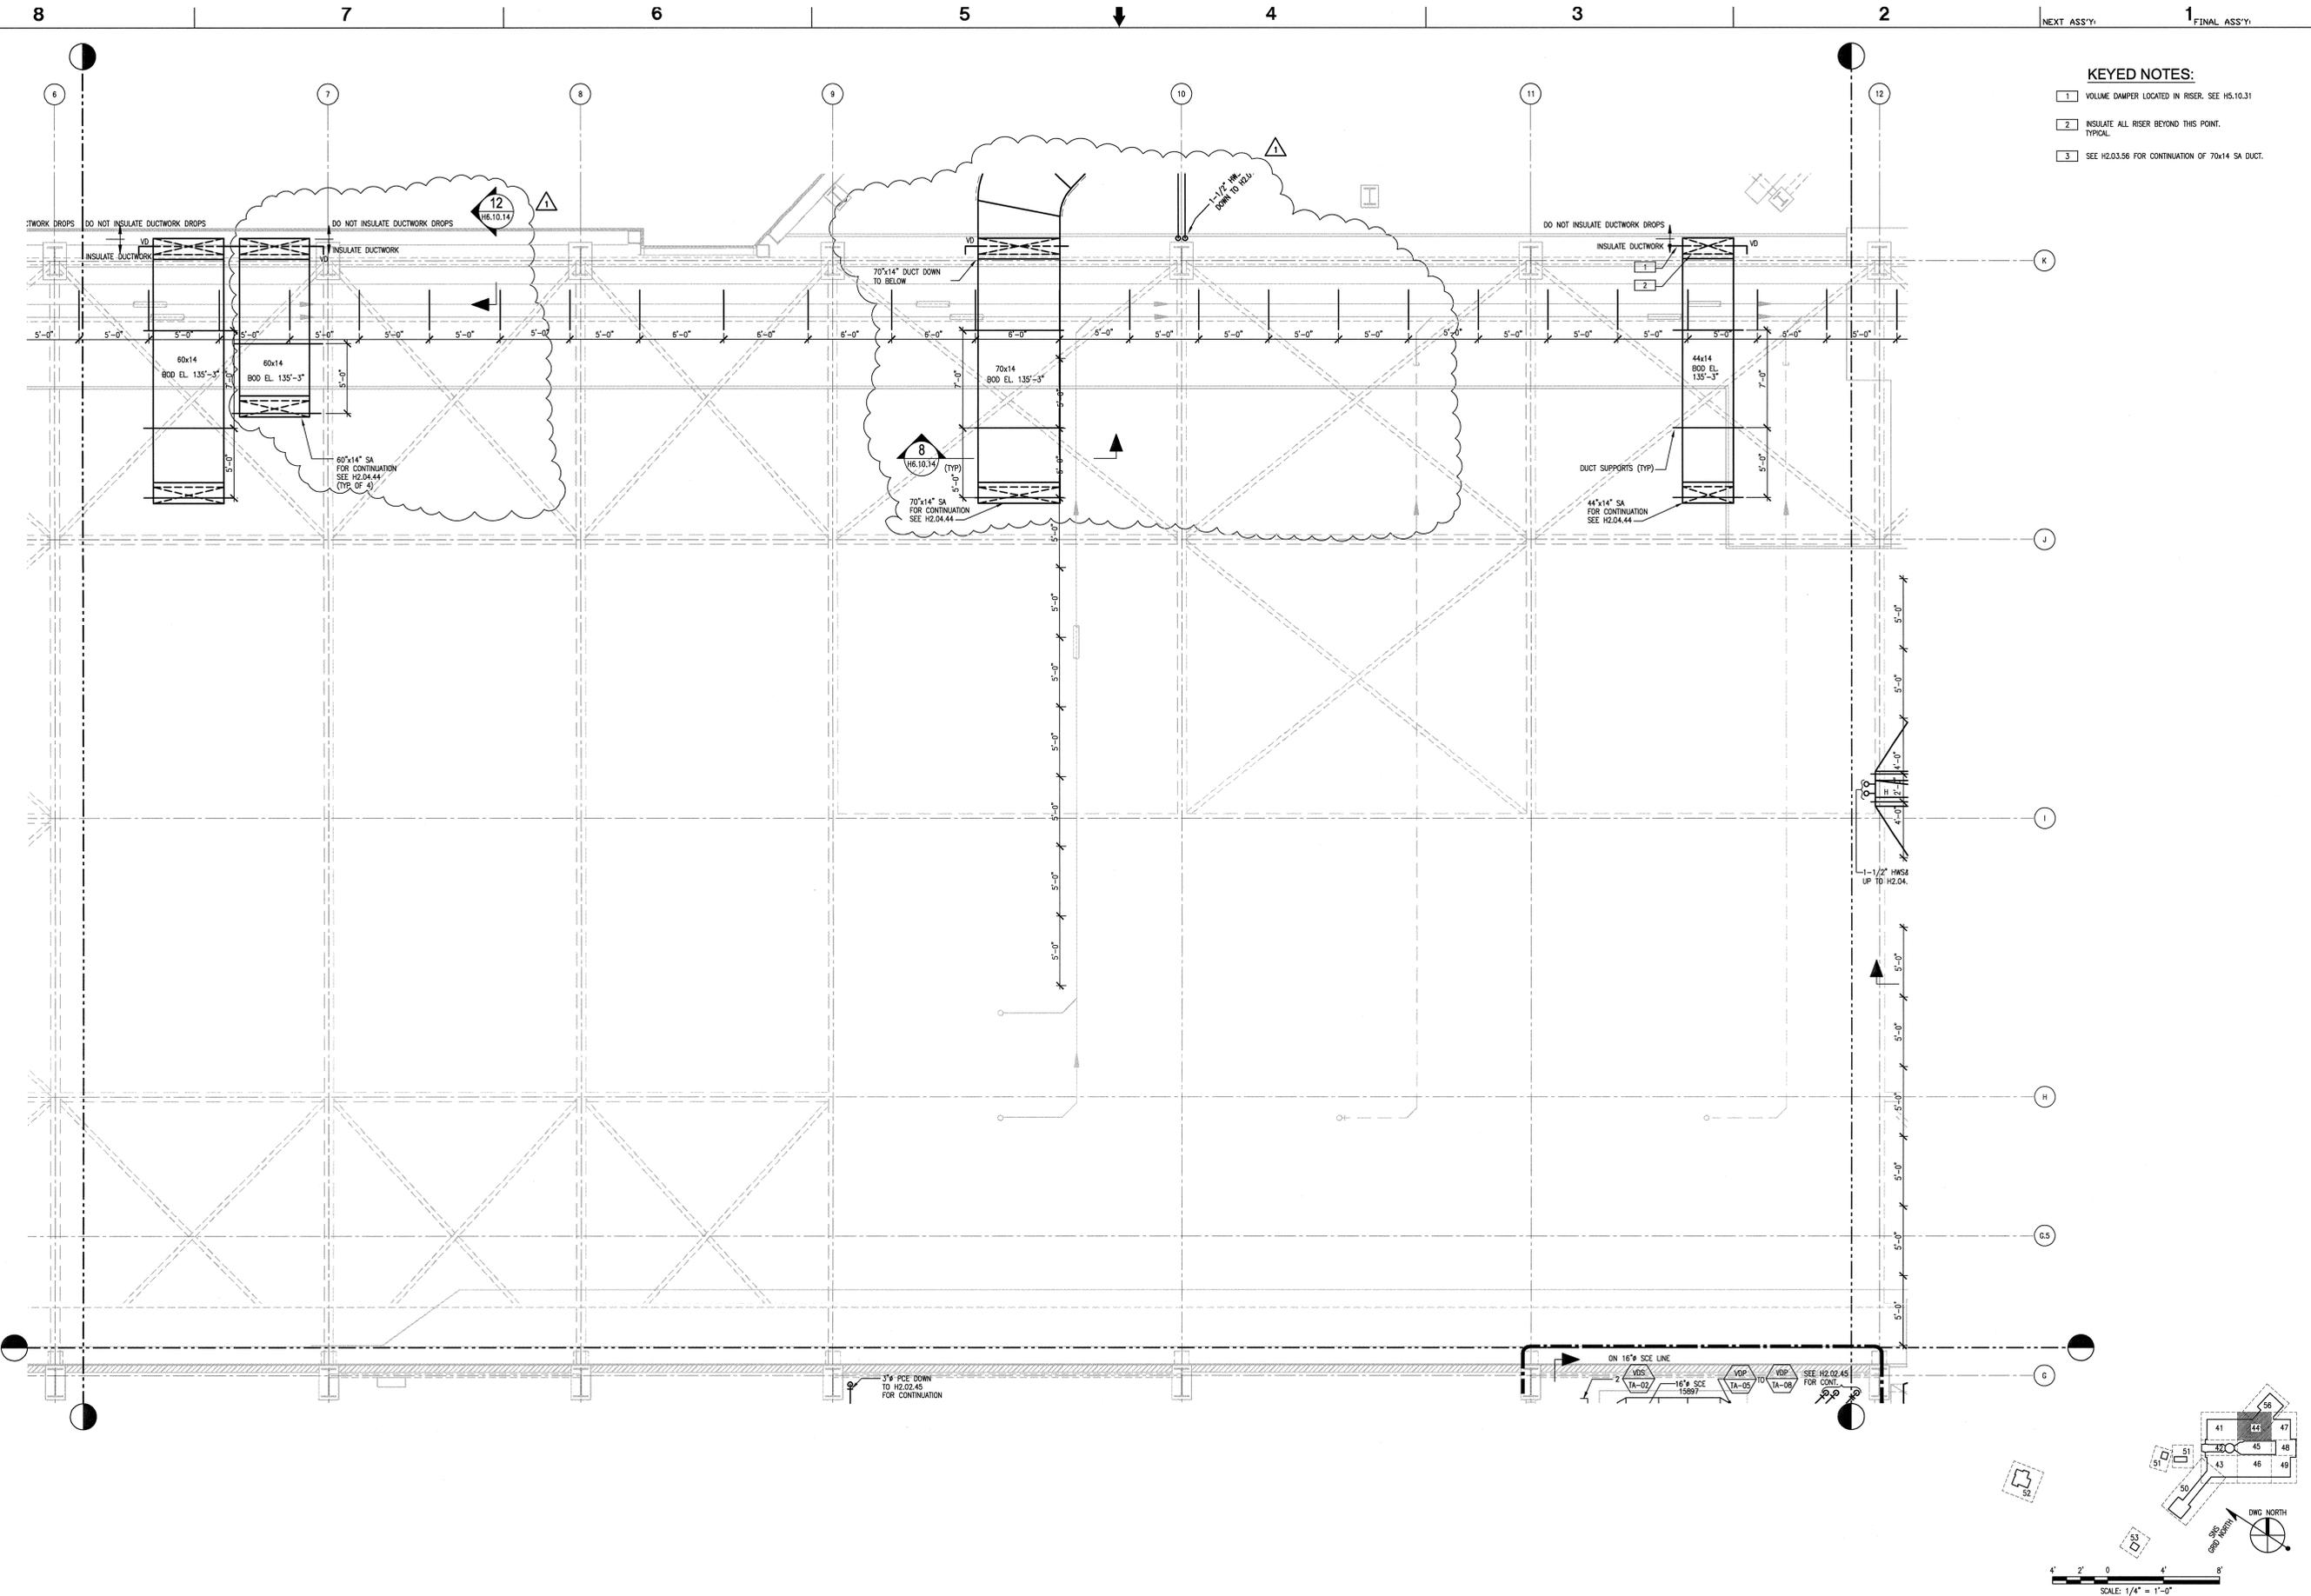

108030700-H8E-8700-A104

	Knight Jacobs Joint Venture 701 Scoboro Road, MS 8253 Oak Ridge, TN 37830 865-241-3433 fax 865-241-3400	KNIGHT Knight Advanced Technology 248 West Franklin Street Chattanooga, TN 37401
--	---	--


Oak Ridge National Laboratory
managed for the DEPARTMENT OF ENERGY under
U.S. GOVERNMENT CONTRACT DE-AC05-00OR22725
OR-BATTELLE, LLC, a Oak Ridge, Tennessee

PROJECT NAME:
SPALLATION NEUTRON SOURCE

**TARGET BUILDING
HVAC FLOOR PLAN, HIGH BAY
LEVEL 3, SECTOR 44**

1	48	249	50	PLANT	8	BLDG	8700	FL	1	SH.	1	OF	TYPE	CLASS
3	H	X	X										P	U
51	52	53											REV	
NC	NA						WBS						H2.03.44	1
							1.8.3.7							

DSN	M.KEHOE	11/13/01
DRW	J.STEIN	11/13/01
CHK	B.JOHNSON	11/13/01
DEPT		
PE	C.L.GARREN	11/15/01
PJ	RADEN	11/14/01
REQ		
LTB	J.R.LAWSON	11/15/01

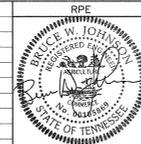

REV	DATE	BY	DESCRIPTION	REQ	DATE	UTB	DATE	RPE	RPE NO	DATE	ST	CV	EC	EE	EM	IE	M	PD	SE	AR	
1	A	3	24	DCN TS-024 - 4/18/02																	
0				CERTIFIED FOR CONSTRUCTION - 11/13/01																	
1	11/15	BJD	11/15																		
2	11/15	BJD	11/15																		

THIS DOCUMENT CONTROLLED BY

CHANGE CONTROL SYSTEM 3

ENGINEERING PROCEDURE SNS-ENG-0001

SECTION AND DETAIL KEY

NO REPRESENTATION OR WARRANTY, EXPRESSED OR IMPLIED, IS MADE AS TO THE ACCURACY, COMPLETENESS OR USEFULNESS OF THE INFORMATION OR STATEMENTS CONTAINED IN THESE DRAWINGS. USE OF THESE DRAWINGS FOR ANY PURPOSES WITHOUT THE WRITTEN CONSENT OF THE ENGINEER OR ARCHITECT IS PROHIBITED. NO LIABILITY IS ASSUMED WITH RESPECT TO THE USE OF, OR FOR DAMAGES RESULTING FROM THE USE OF ANY INFORMATION, INFORMATION, METHOD, OR PROCESS DISCLOSED IN THESE DRAWINGS. DRAWINGS MADE AVAILABLE FOR INFORMATION TO BIDDERS ARE NOT TO BE USED FOR OTHER PURPOSES AND ARE TO BE RETURNED UPON REQUEST OF THE FORWARDING CONTRACTOR.

AutoCAD