
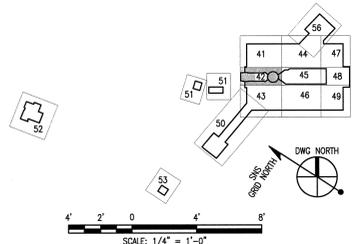


- SHEET NOTES:**
1. LEVEL 1 FLOOR ELEVATION 96'-11" (1072.92')
  2. FOR ROOM FINISH SCHEDULE, REFER TO A7.10.30
  3. FOR WALL AND PARTITION SCHEDULE, REFER TO A9.30.30
  4. FOR DOOR SCHEDULE, REFER TO A7.30.30
  5. (FE) FIRE EXTINGUISHER

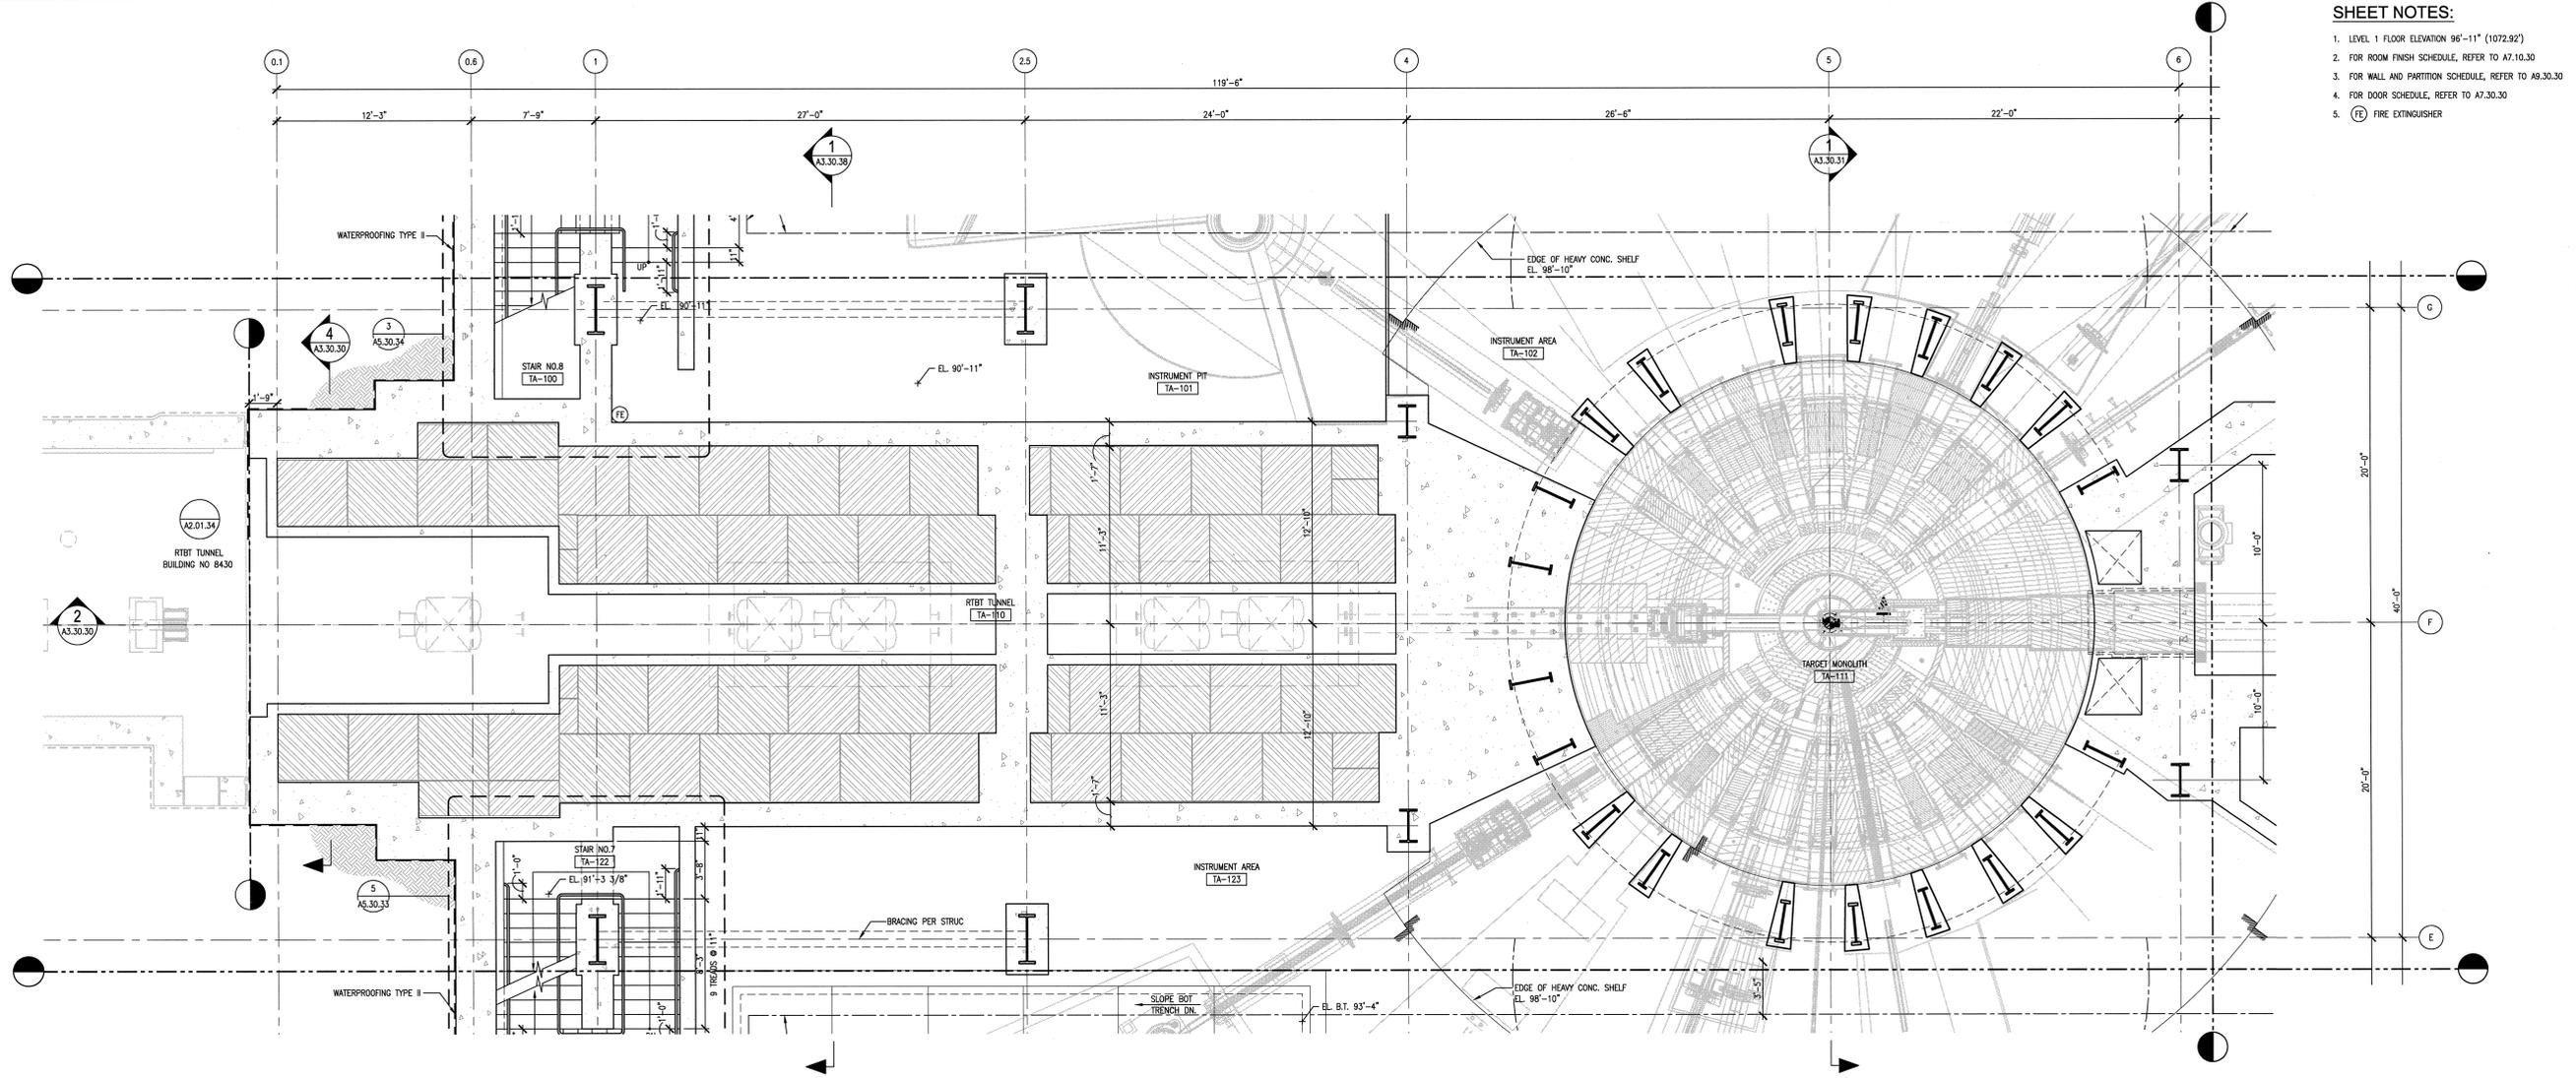

108030700-ABE-8700-A019

**Knight Jacobs**  
Knight Jacobs Joint Venture  
701 Scarsboro Road, MS 8253  
Oak Ridge, TN 37830  
865-241-9433  
Fax 865-241-3400

**KNIGHT**  
Knight Advanced Technology  
544 West Hickory Street  
Chattanooga, TN 37401

**UT-BATTELLE**  
Oak Ridge National Laboratory  
managed for the DEPARTMENT OF ENERGY under  
U.S. GOVERNMENT CONTRACT DE-AC05-00OR22725  
UT-BATTELLE, LLC, Oak Ridge, Tennessee

PROJECT NAME:  
**SPALLATION NEUTRON SOURCE**

DRN	M. BRADLEY	10/26/01
DRW	M. SICLA	10/26/01
CHK	E. DENSON	10/26/01
DEPT		
PE	<i>R. Danner</i>	11/26/01
REQ	<i>R. Danner</i>	11/26/01

REV. DATE 11-13-01 LITERATURE DRAWING APPROVALS

REV	DATE	DESCRIPTION	DSN	CHK	DEPT	DATE	REQ	DATE	UTB	DATE	RPE	RPE NO	DATE	ST	CV	EC	EE	EM	IE	M	PD	SE	AR	
0		CERTIFIED FOR CONSTRUCTION - 10/26/01	MBR	ED		11/13/01																		

THIS DOCUMENT CONTROLLED BY  
CHANGE CONTROL SYSTEM 3  
ENGINEERING PROCEDURE SNS-ENG-0001

SECTION AND DETAIL KEY

NO REPRESENTATION OR WARRANTY, EXPRESSED OR IMPLIED, IS MADE AS TO THE ACCURACY, COMPLETENESS OR USEFULNESS OF THE INFORMATION OR STATEMENTS CONTAINED IN THESE DRAWINGS, OR THAT THE USE OR DISCLOSURE OF ANY INFORMATION, APPARATUS, METHOD, OR PROCESS DESCRIBED IN THESE DRAWINGS MAY NOT INFRINGE PRIVATE RIGHTS OF OTHERS. NO LIABILITY IS ASSIGNED WITH RESPECT TO THE USE OF, OR FOR DAMAGES RESULTING FROM THE USE OF ANY INFORMATION, APPARATUS, METHOD, OR PROCESS DESCRIBED IN THESE DRAWINGS. DRAWINGS MADE AVAILABLE FOR INFORMATION TO BIDDERS ARE NOT TO BE USED FOR OTHER PURPOSES AND ARE TO BE RETURNED UPON REQUEST OF THE FORWARDING CONTRACTOR.