
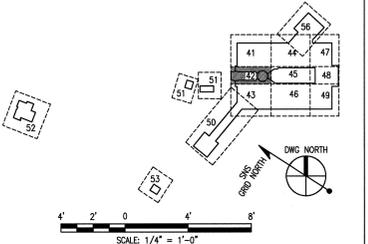


- GENERAL NOTES**
- COORDINATE EXACT LOCATION OF EACH LIGHTING FIXTURE WITH CABLE TRAY LAYOUTS AND AIR DUCT LAYOUTS.
 - FIXTURES SHALL BE LOCATED AT THE SAME ELEVATION IN EACH ROOM, UOM.
 - FOR LIGHTING PANEL SCHEDULES SEE DWG E9.21.34
 - FOR LIGHTING FIXTURE SCHEDULES SEE DWG E9.30.01
 - PROVIDE 2" RIGID GALVANIZED STEEL SLEEVES FOR ALL CONCRETE CEILING AND WALL CONDUIT PENETRATIONS.
- SHEET KEYNOTES:**
- N001 SEE DWGS. E9.10.32 & E9.10.33 FOR STAIRS NO.1, 2, 5, 6, 7 & 8 SECTIONS

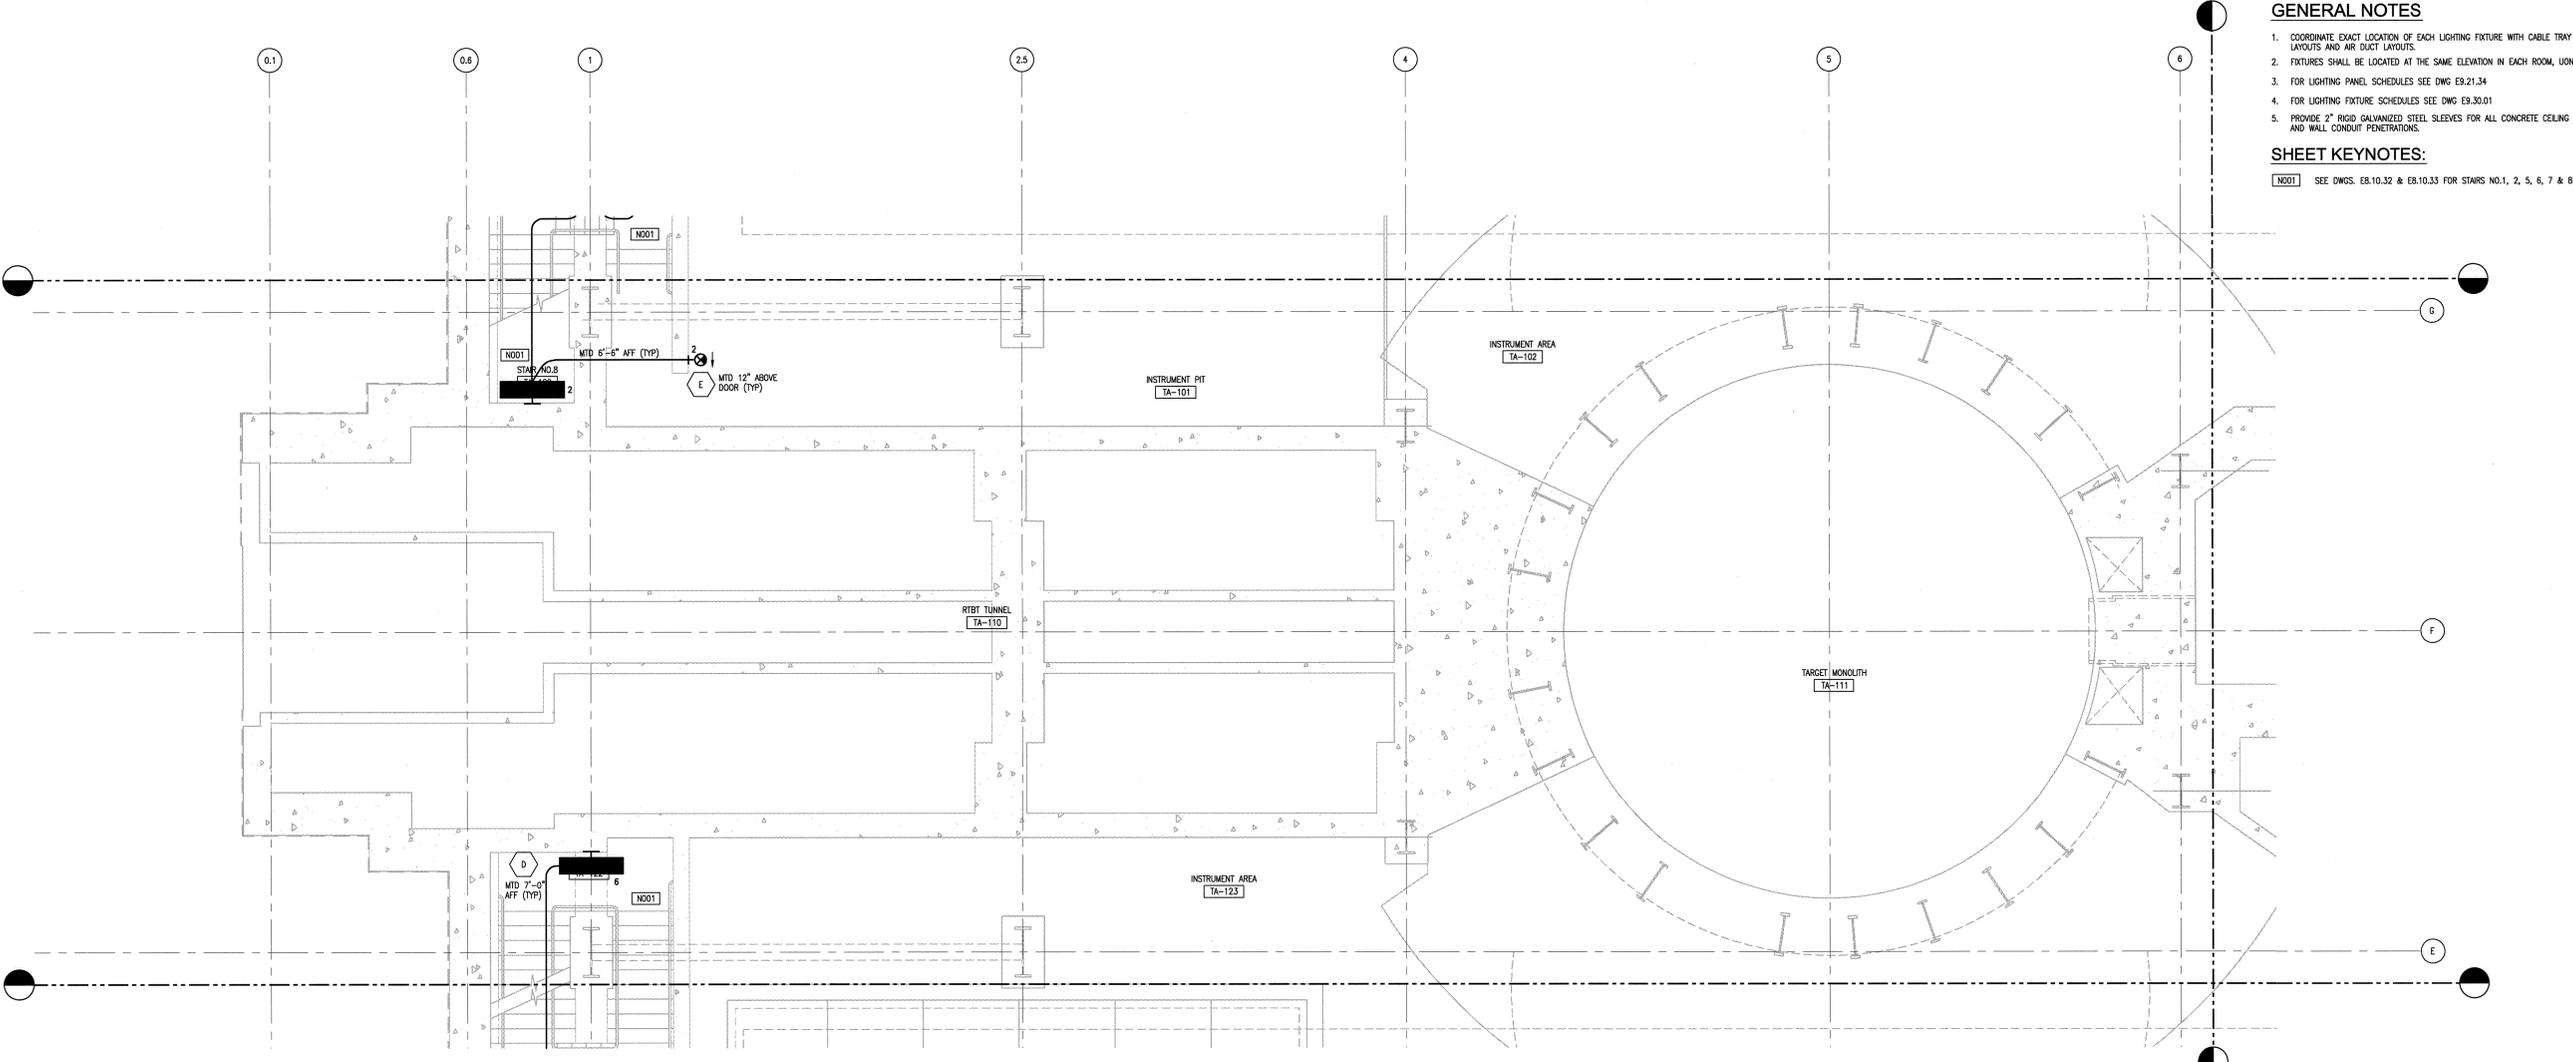

108030700-E8E-8700-A014

Knight Jacobs
Knight/Jacobs Joint Venture
701 Scorsboro Road, MS 8263
Oak Ridge, TN 37830
965-241-9433
Fax 965-241-3400

KNIGHT
Knight Advanced Technology
448 West Sycamore Street
Chattanooga, TN 37403

UT-BATTELLE
Oak Ridge National Laboratory
managed for the DEPARTMENT OF ENERGY by
U.S. GOVERNMENT CONTRACT DE-AC05-00OR22725
UT-BATTELLE, LLC • Oak Ridge, Tennessee

PROJECT NAME:
SPALLATION NEUTRON SOURCE

TARGET BUILDING ELECTRICAL LIGHTING PLAN LEVEL 1, SECTOR 42

1	48	49	50	PLANT	BLDG	FL	SH.	OF	TYPE	CLASS
3	E	X	X	8	8700		1	1	P	U
51	52	53								
NC	NA	WBS	1.8.3.7						E3.01.42	0

RPE
DSN H GRIDER 10/28/01
DRW L MAKOVSKY 10/28/01
CHK V STEFFEN 10/28/01
DEPT
PE *Cherren* 11/15/01
PJ *R. A. Brian* 11/16/01
REQ

11-13-01
REV. DATE
LITE *W. J. Jansen* 11/14/01
DRAWING APPROVALS

REV	DATE	DESCRIPTION	DSN	CHK	DEPT	PE	DATE	PJ	DATE	REQ	DATE	UTB	DATE	RPE	RPE NO	DATE	ST	CV	EC	EE	EM	IE	M	PD	SE	AR	SQUAD CHECK
0		CERTIFIED FOR CONSTRUCTION - 10/28/01	HG	VGS																							

THIS DOCUMENT CONTROLLED BY
CHANGE CONTROL SYSTEM 3
ENGINEERING PROCEDURE SNS-ENG-0001

SECTION AND DETAIL KEY

DRAWING ON WHICH SECTION OR DETAIL IS SHOWN OR TAKEN

NO REPRESENTATION OR WARRANTY, EXPRESSED OR IMPLIED, IS MADE AS TO THE ACCURACY, COMPLETENESS OR USEFULNESS OF THE INFORMATION OR STATEMENTS CONTAINED IN THESE DRAWINGS, OR THAT THE USE OR DISCLOSURE OF ANY INFORMATION, APPARATUS, METHOD, OR PROCESS DISCLOSED IN THESE DRAWINGS MAY NOT INFRINGE PRIVATE RIGHTS OF OTHERS. NO LIABILITY IS ASSUMED WITH RESPECT TO THE USE OF, OR FOR DAMAGES RESULTING FROM THE USE OF ANY INFORMATION, APPARATUS, METHOD, OR PROCESS DISCLOSED IN THESE DRAWINGS. DRAWINGS MADE AVAILABLE FOR INFORMATION TO BIDDERS ARE NOT TO BE USED FOR OTHER PURPOSES AND ARE TO BE RETURNED UPON REQUEST OF THE FORWARDING CONTRACTOR.