
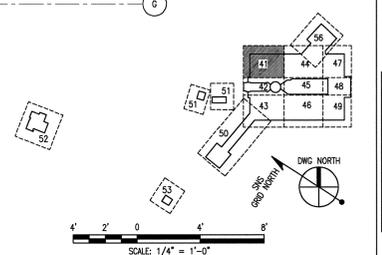


**GENERAL NOTES**

- COORDINATE EXACT LOCATION OF EACH LIGHTING FIXTURE WITH CABLE TRAY LAYOUTS AND AIR DUCT LAYOUTS.
- FIXTURES SHALL BE LOCATED AT THE SAME ELEVATION IN EACH ROOM, UDN.
- FOR LIGHTING PANEL SCHEDULES SEE DWG. E8.21.34
- FOR LIGHTING FIXTURE SCHEDULES SEE DWG. E8.30.01
- PROVIDE 2" RIGID GALVANIZED STEEL SLEEVES FOR ALL CONCRETE CEILING AND WALL CONDUIT PENETRATIONS.

**SHEET KEYNOTES:**

N001 SEE DWGS. E8.10.32 & E8.10.33 FOR STAIRS NO.1, 2, 5, 6, 7 & 8 SECTIONS

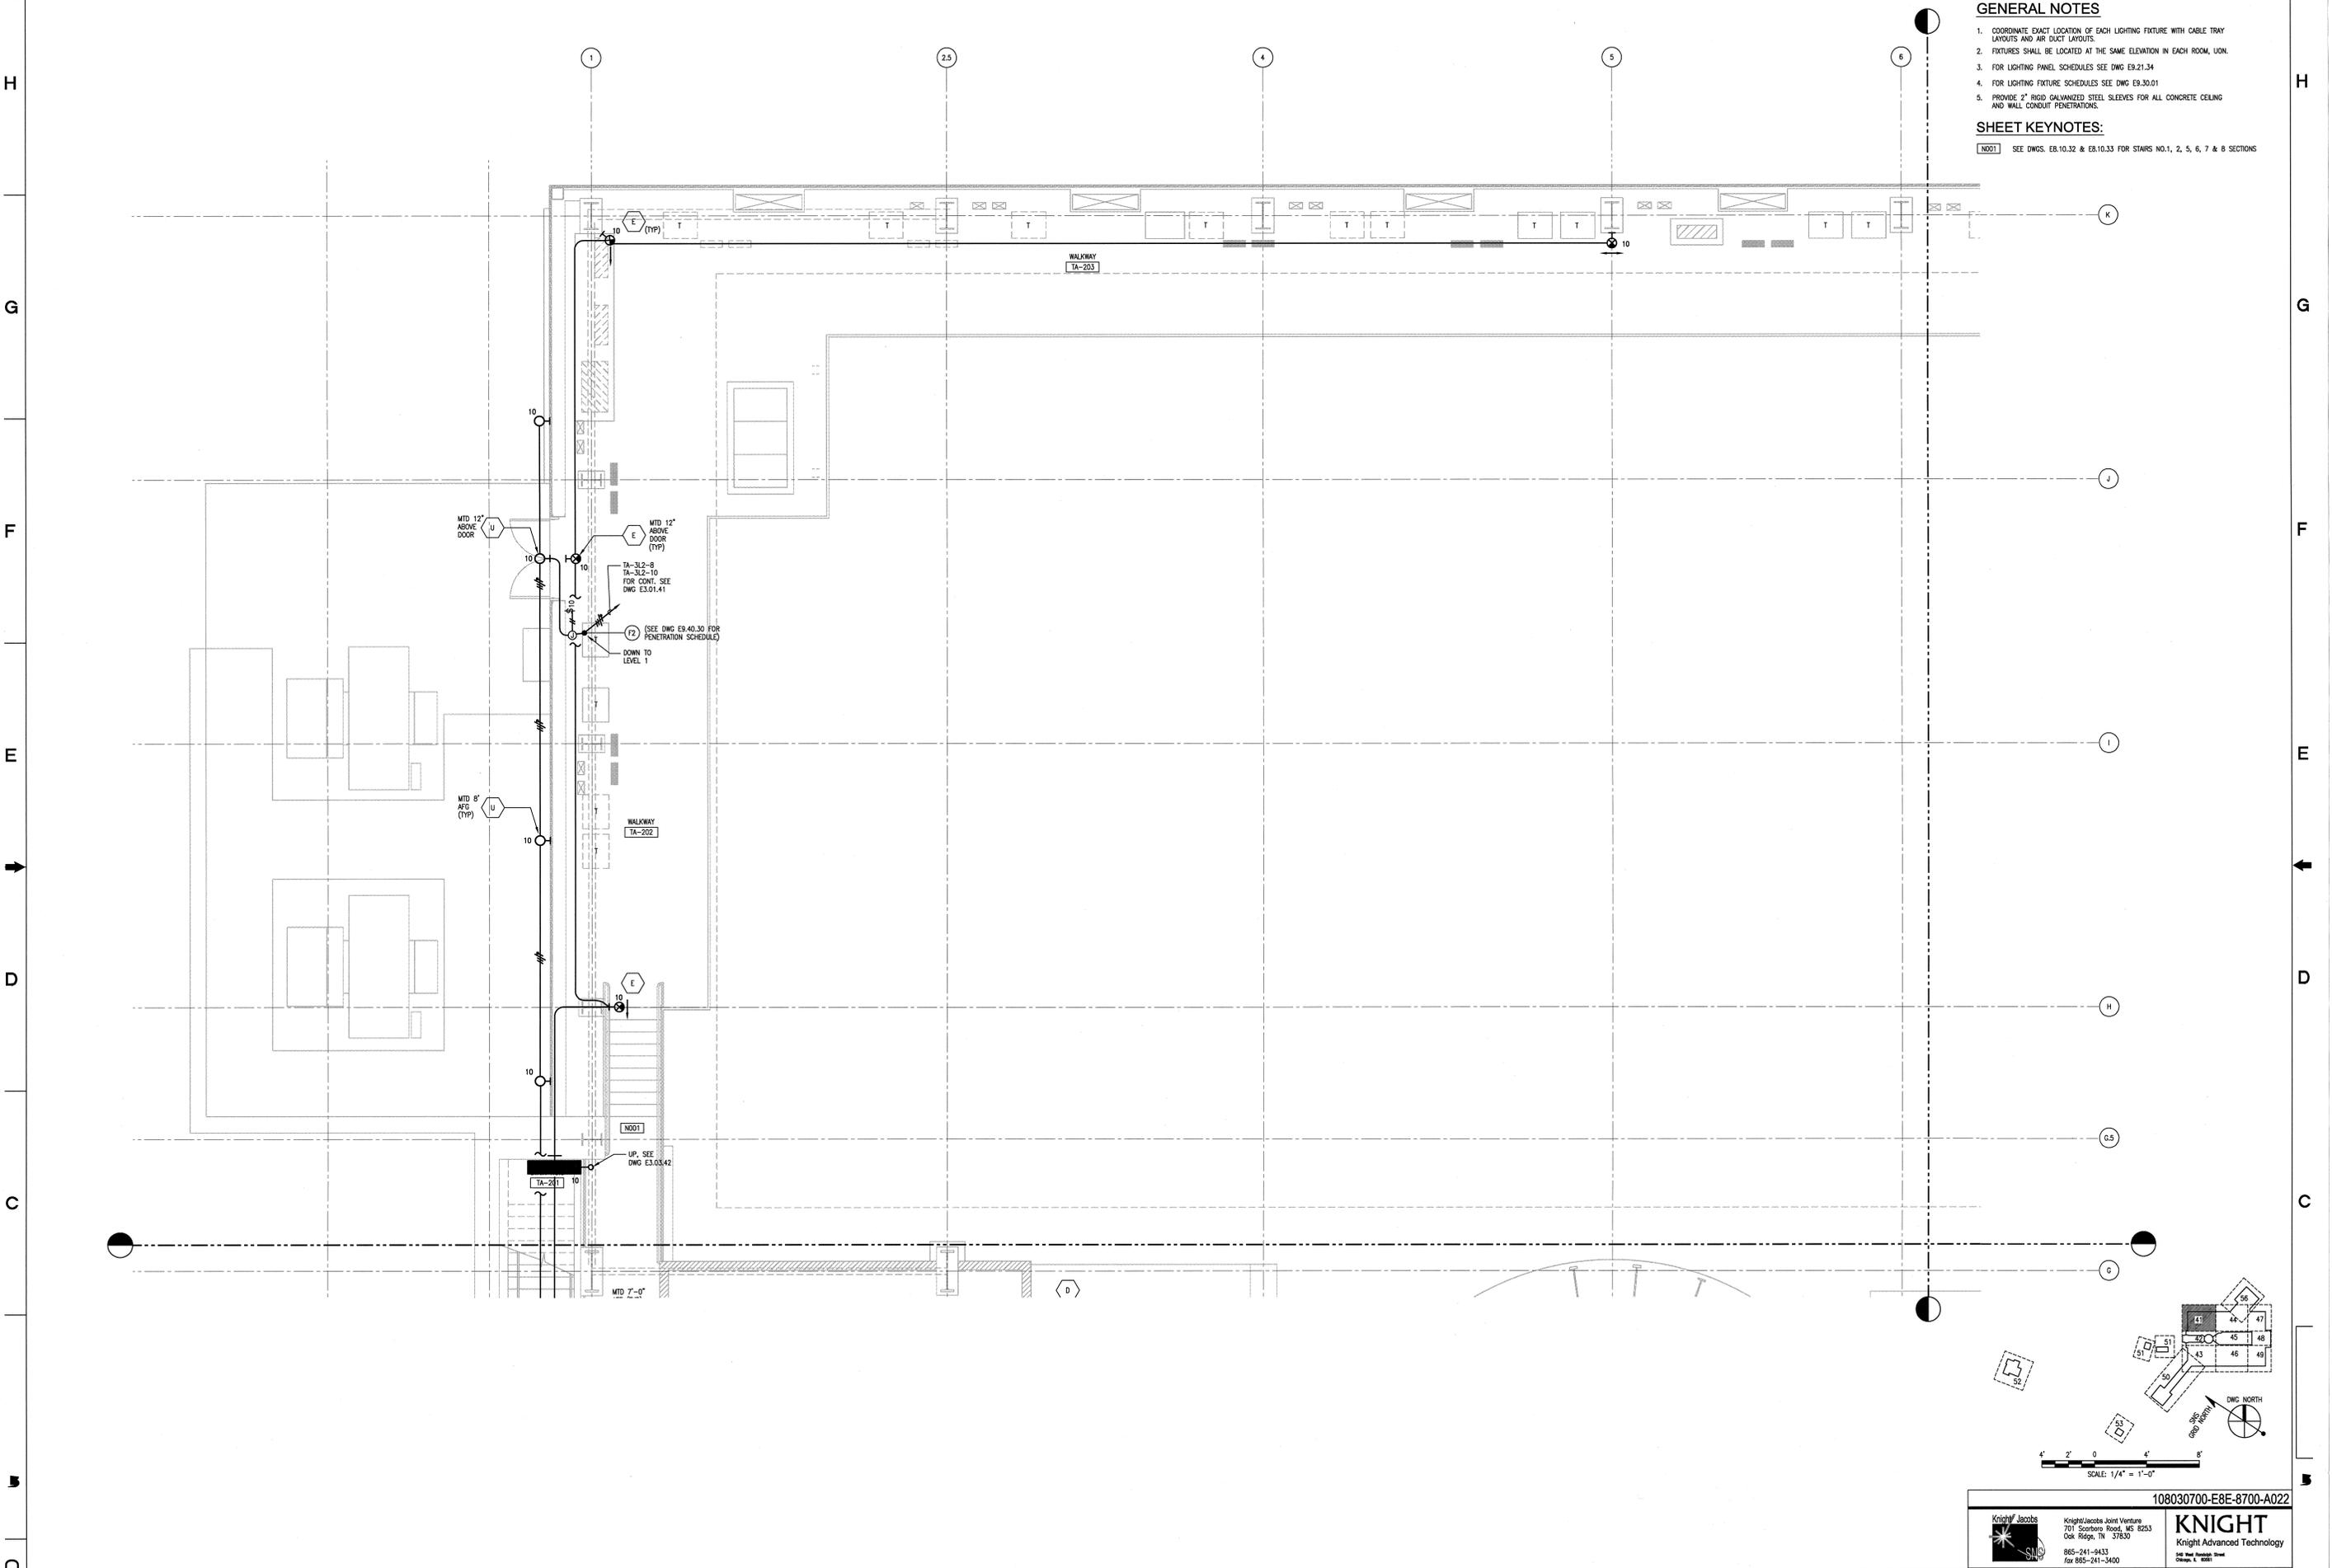


108030700-E8E-8700-A022

	Knight Jacobs Joint Venture 701 Scarborough Road, MS 8253 Oak Ridge, TN 37830 865-241-9433 Fax 865-241-3400		<b>KNIGHT</b> Knight Advanced Technology 246 West Main Street Chattanooga, TN 37403
--	---	--	--

Oak Ridge National Laboratory  
 managed for the DEPARTMENT OF ENERGY under  
 U.S. GOVERNMENT CONTRACT DE-AC05-00OR21425  
 UT-BATTELLE

PROJECT NAME:  
**SPALLATION NEUTRON SOURCE**  
**TARGET BUILDING**  
**ELECTRICAL LIGHTING PLAN**  
**LEVEL 2, SECTOR 41**

1	48	49	50	PLANT	BLDG	FL	SH.	OF TYPE	CLASS
3	E	X	X	8	8700		1	1	P U
51	52	53		WBS					REV
NC	NA			1.8.3.7					E3.02.41 0

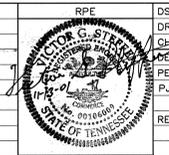

RPE	H GROVER	10/26/01
DSN	L MAKOVSKY	10/26/01
CHK	V STEFFEN	10/26/01
ACPT		
PE	<i>[Signature]</i>	11/16/01
PJ	<i>[Signature]</i>	11/16/01
REQ		

REV	DATE	DESCRIPTION	DSN	CHK	DEPT	DATE	REQ	DATE	UTB	DATE	RPE	RPE NO	DATE	ST	CV	EC	EE	EM	IE	M	PO	SE	AR	SQUAD CHECK
0		CERTIFIED FOR CONSTRUCTION - 10/26/01	HG	VGS								00106009	10/26/01	REW	-	WRS	AK	WRS	BJU	-	MP	-	ED	
1	11/16/01	REVISED FOR WALKWAY TA-241																						

THIS DOCUMENT CONTROLLED BY  
 CHANGE CONTROL SYSTEM  
 3  
 ENGINEERING PROCEDURE  
 SWS-ENG-0001

SECTION AND DETAIL KEY

NO REPRESENTATION OR WARRANTY, EXPRESSED OR IMPLIED, IS MADE AS TO THE ACCURACY, COMPLETENESS OR USEFULNESS OF THE INFORMATION OR STATEMENTS CONTAINED IN THESE DRAWINGS, OR THAT THE USE OR DISCLOSURE OF ANY INFORMATION, APPARATUS, METHOD, OR PROCESS DESCRIBED IN THESE DRAWINGS MAY NOT INFRINGE PRIVATE RIGHTS OF OTHERS. NO LIABILITY IS ASSUMED WITH RESPECT TO THE USE OF, OR FOR DAMAGES RESULTING FROM THE USE OF ANY INFORMATION, APPARATUS, METHOD, OR PROCESS DESCRIBED IN THESE DRAWINGS. DRAWINGS MADE AVAILABLE FOR INFORMATION TO BODIES ARE NOT TO BE USED FOR OTHER PURPOSES AND ARE TO BE RETURNED UPON REQUEST OF THE FORWARDING CONTRACTOR.

AutocAD