
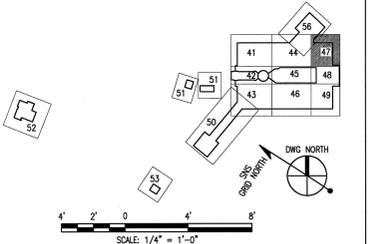


GENERAL NOTES

- COORDINATE EXACT LOCATION OF EACH LIGHTING FIXTURE WITH CABLE TRAY LAYOUTS AND AIR DUCT LAYOUTS.
- FIXTURES SHALL BE LOCATED AT THE SAME ELEVATION IN EACH ROOM, UON.
- FOR LIGHTING PANEL SCHEDULES SEE DWG E9.21.34
- FOR LIGHTING FIXTURE SCHEDULES SEE DWG E9.30.01
- PROVIDE 2" RIGID GALVANIZED STEEL SLEEVES FOR ALL CONCRETE CEILING AND WALL CONDUIT PENETRATIONS.

SHEET KEYNOTES:

N001 SEE DWGS. EB.10.32 & EB.10.33 FOR STAIRS NO.1, 2, 5, 6, 7 & 8 SECTIONS

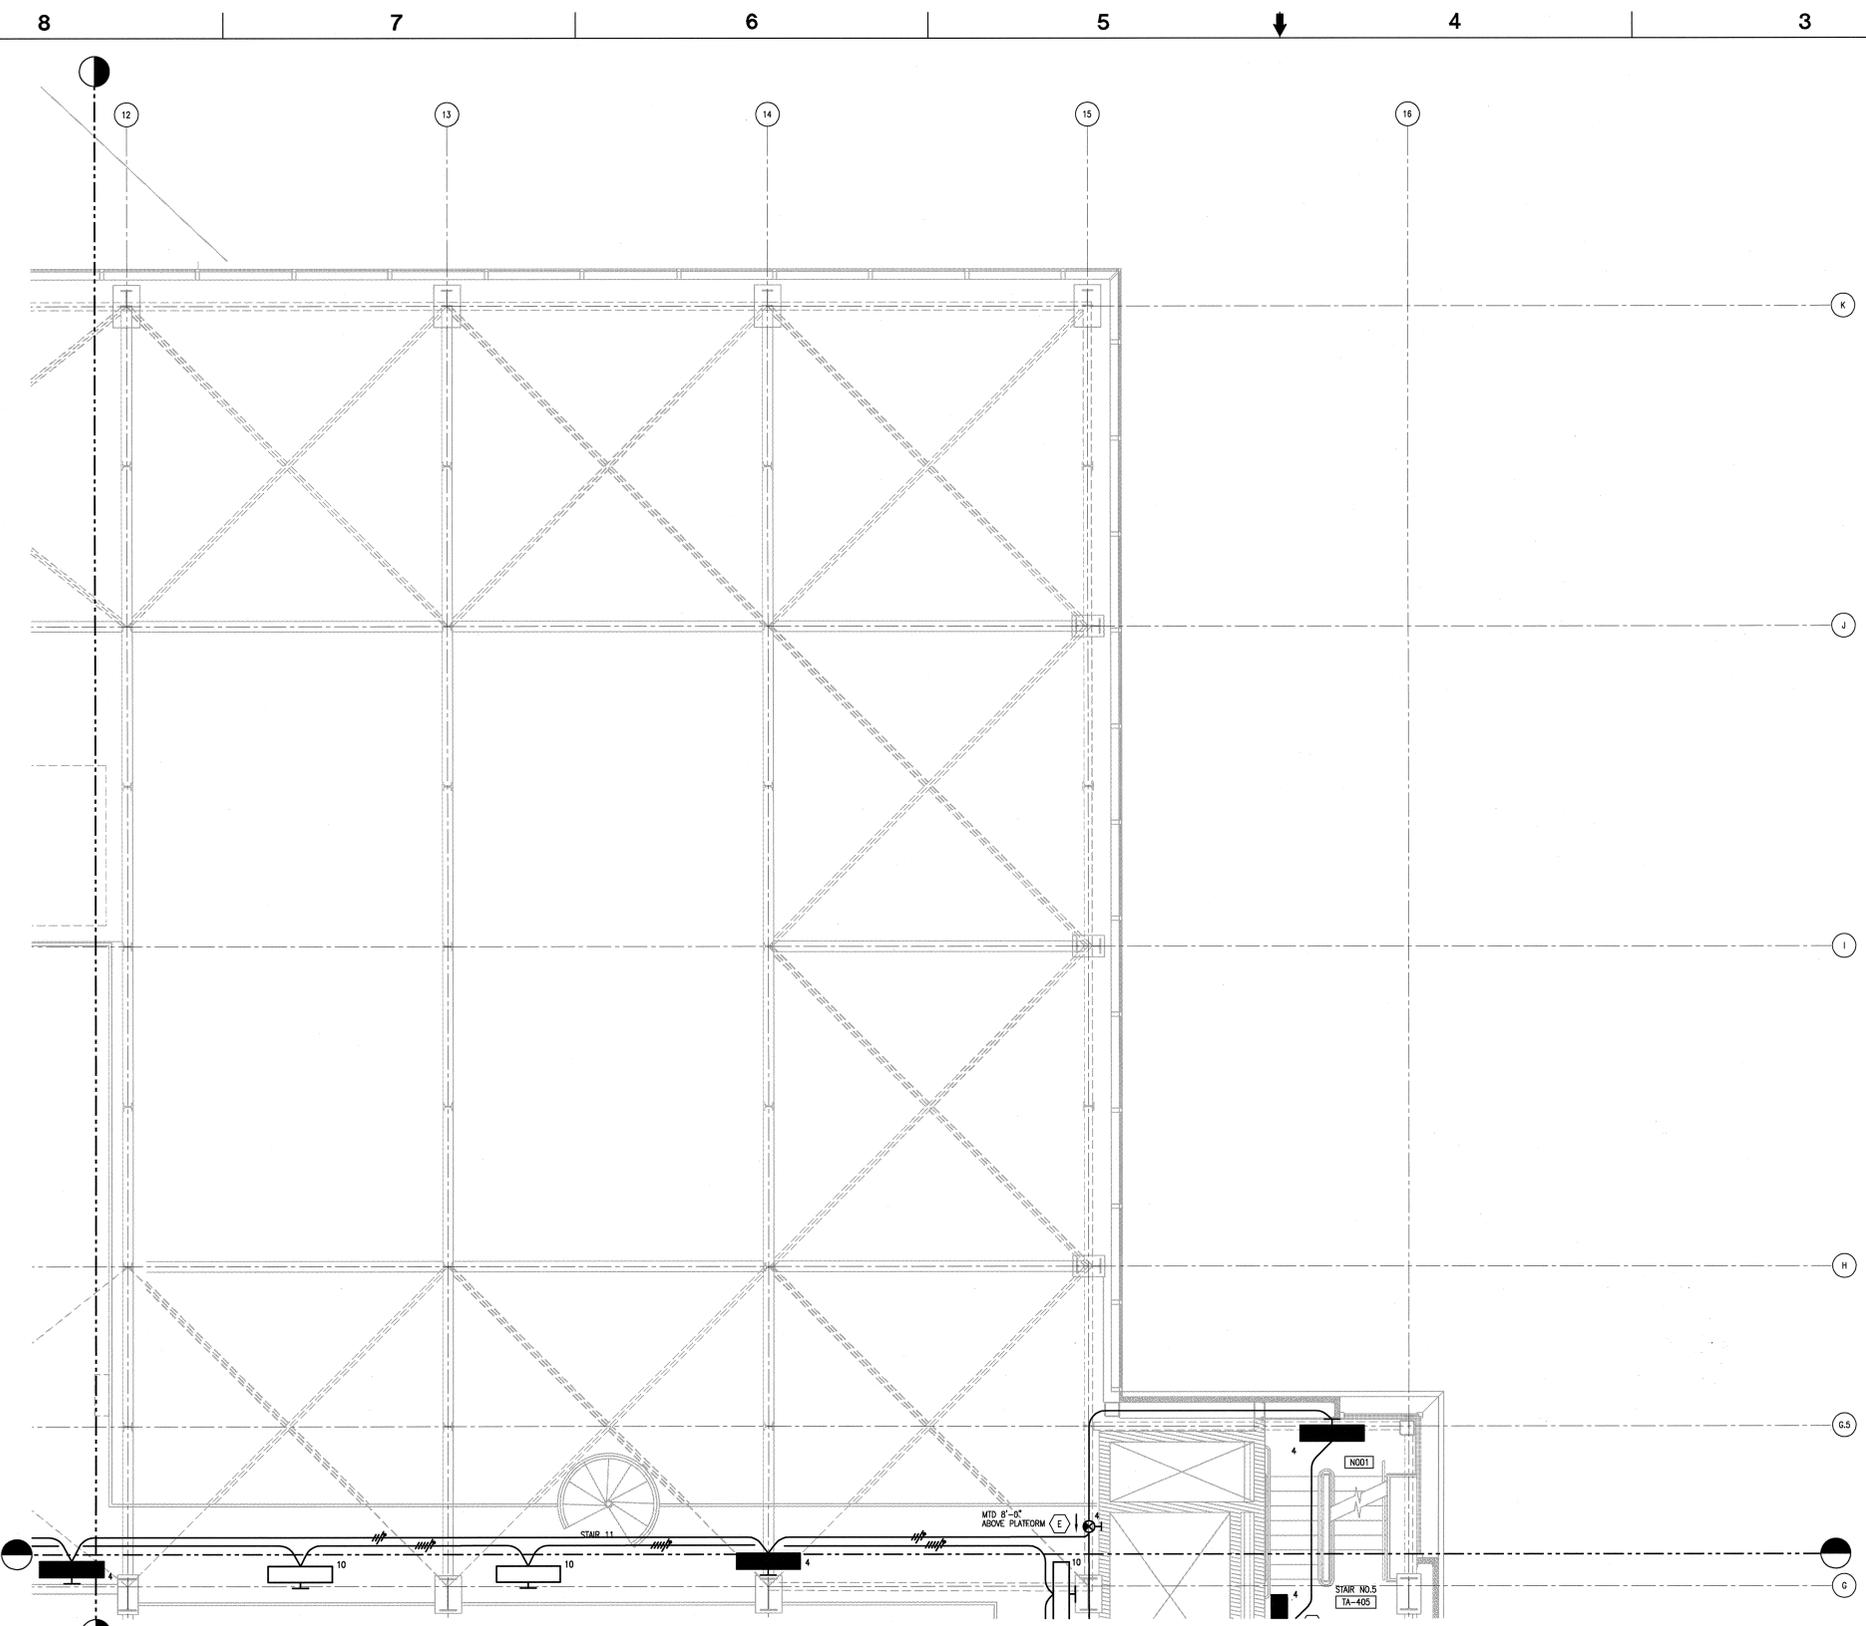

108030700-E8E-8700-A201

	Knight Jacobs Joint Venture 701 Searford Road, MS 8253 Oak Ridge, TN 37830 865-241-8433 Fax 865-241-3400	KNIGHT Knight Advanced Technology 548 West Searford Street Chattanooga, TN 37402
--	--	--

	Oak Ridge National Laboratory managed for the DEPARTMENT OF ENERGY under U.S. GOVERNMENT CONTRACT DE-AC05-00OR22725 ©BATTELLE, LLC • Oak Ridge, Tennessee
--	--

PROJECT NAME:
SPALLATION NEUTRON SOURCE

TARGET BUILDING ELECTRICAL LIGHTING PLAN LEVEL 4, SECTOR 47

1	48	49	50	PLANT	BLDG	FL.	SH.	OF	TYPE	CLASS
3	E	X	X	8	8700		1	1	P	U
51	52	53	WBS	1.8.3.7						
NC	NA									

E3.04.47 0

NO REPRESENTATION OR WARRANTY, EXPRESSED OR IMPLIED, IS MADE AS TO THE ACCURACY, COMPLETENESS OR USEFULNESS OF THE INFORMATION OR STATEMENTS CONTAINED IN THESE DRAWINGS, OR THAT THE USE OR DISCLOSURE OF ANY INFORMATION, APPARATUS, METHOD, OR PROCESS DESCRIBED IN THESE DRAWINGS MAY NOT INFRINGE PRIVATE RIGHTS OF OTHERS. NO LIABILITY IS ASSUMED WITH RESPECT TO THE USE OF, OR FOR DAMAGES RESULTING FROM THE USE OF ANY INFORMATION, APPARATUS, METHOD, OR PROCESS DESCRIBED IN THESE DRAWINGS. DRAWINGS MADE AVAILABLE FOR INFORMATION TO BIDDER ARE NOT TO BE USED FOR OTHER PURPOSES AND ARE TO BE RETURNED UPON REQUEST OF THE FORWARDING CONTRACTOR.

NUMBER OF SECTION OR DETAIL
DRAWING ON WHICH SECTION OR DETAIL IS SHOWN OR TAKEN
SECTION AND DETAIL KEY

THIS DOCUMENT CONTROLLED BY
CHANGE CONTROL SYSTEM
ENGINEERING PROCEDURE SNS-ENG-G001

REV	DATE	DESCRIPTION	DSN	CHK	DEPT	DATE	FE	DATE	FJ	DATE	REQ	DATE	UTB	DATE	RPE	RPE NO	DATE	ST	CV	EC	EE	EM	IE	M	PD	SE	AR	
0		CERTIFIED FOR CONSTRUCTION - 10/28/01	HG	VGS																								
1	11-13-01																											

DSN	H GRIDER	10/28/01
DRW	L. MAKOVSKY	10/28/01
CHK	V. STEFFEN	10/28/01
DEPT		
SPE	<i>[Signature]</i>	11/15/01
FJ	<i>[Signature]</i>	11/16/01
REQ		



AutoCAD