
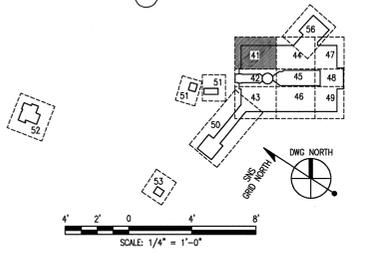


- GENERAL NOTES:**
- SEE DWG EB.10.30, EB.10.31, EB.10.32 & EB.10.33 FOR MCC SCHEDULES, EB.10.30, EB.10.31, EB.10.32 FOR SINGLE LINES DIAGRAM AND EB.21.30 THRU 37 FOR PANEL SCHEDULES.
 - CONDUIT ADJACENT OR CONDUIT TO CABLE TRAY
 #1 - TOP LAYER TRAY
 #2 - SECOND LAYER TRAY
 #3 - THIRD LAYER TRAY
 - ALL TRAYS ARE LADDER TYPE. PROVIDE VENTILATED TRAY COVER AT VERTICAL RISER TRAY.
 - SEE DWG H9.10.30 & H9.30.31 FOR HVAC SCHEDULES.
 - TA-XX SYMBOL DENOTES FEEDER TAG NO. SEE DWG EB.40.30 FOR FEEDER/CONDUIT SIZES.
 - SYMBOL DENOTES WALL AND FLOOR PENETRATION. REFER TO DWG EB.40.30 FOR PENETRATION SCHEDULE.
 - SYMBOL DENOTES CONDUIT/CABLE TRAY SUPPORT FROM WALL/CEILING. REFER TO DETAILS 13, 14, 15, 26, 35 & 43
 NOT ALL SUPPORTS ARE SHOWN. THIS DESIGNATION ONLY SHOWS THE CONCEPT TO BE USED BY THE CONTRACTOR TO DESIGN AND PROVIDE CABLE TRAY SUPPORTS.

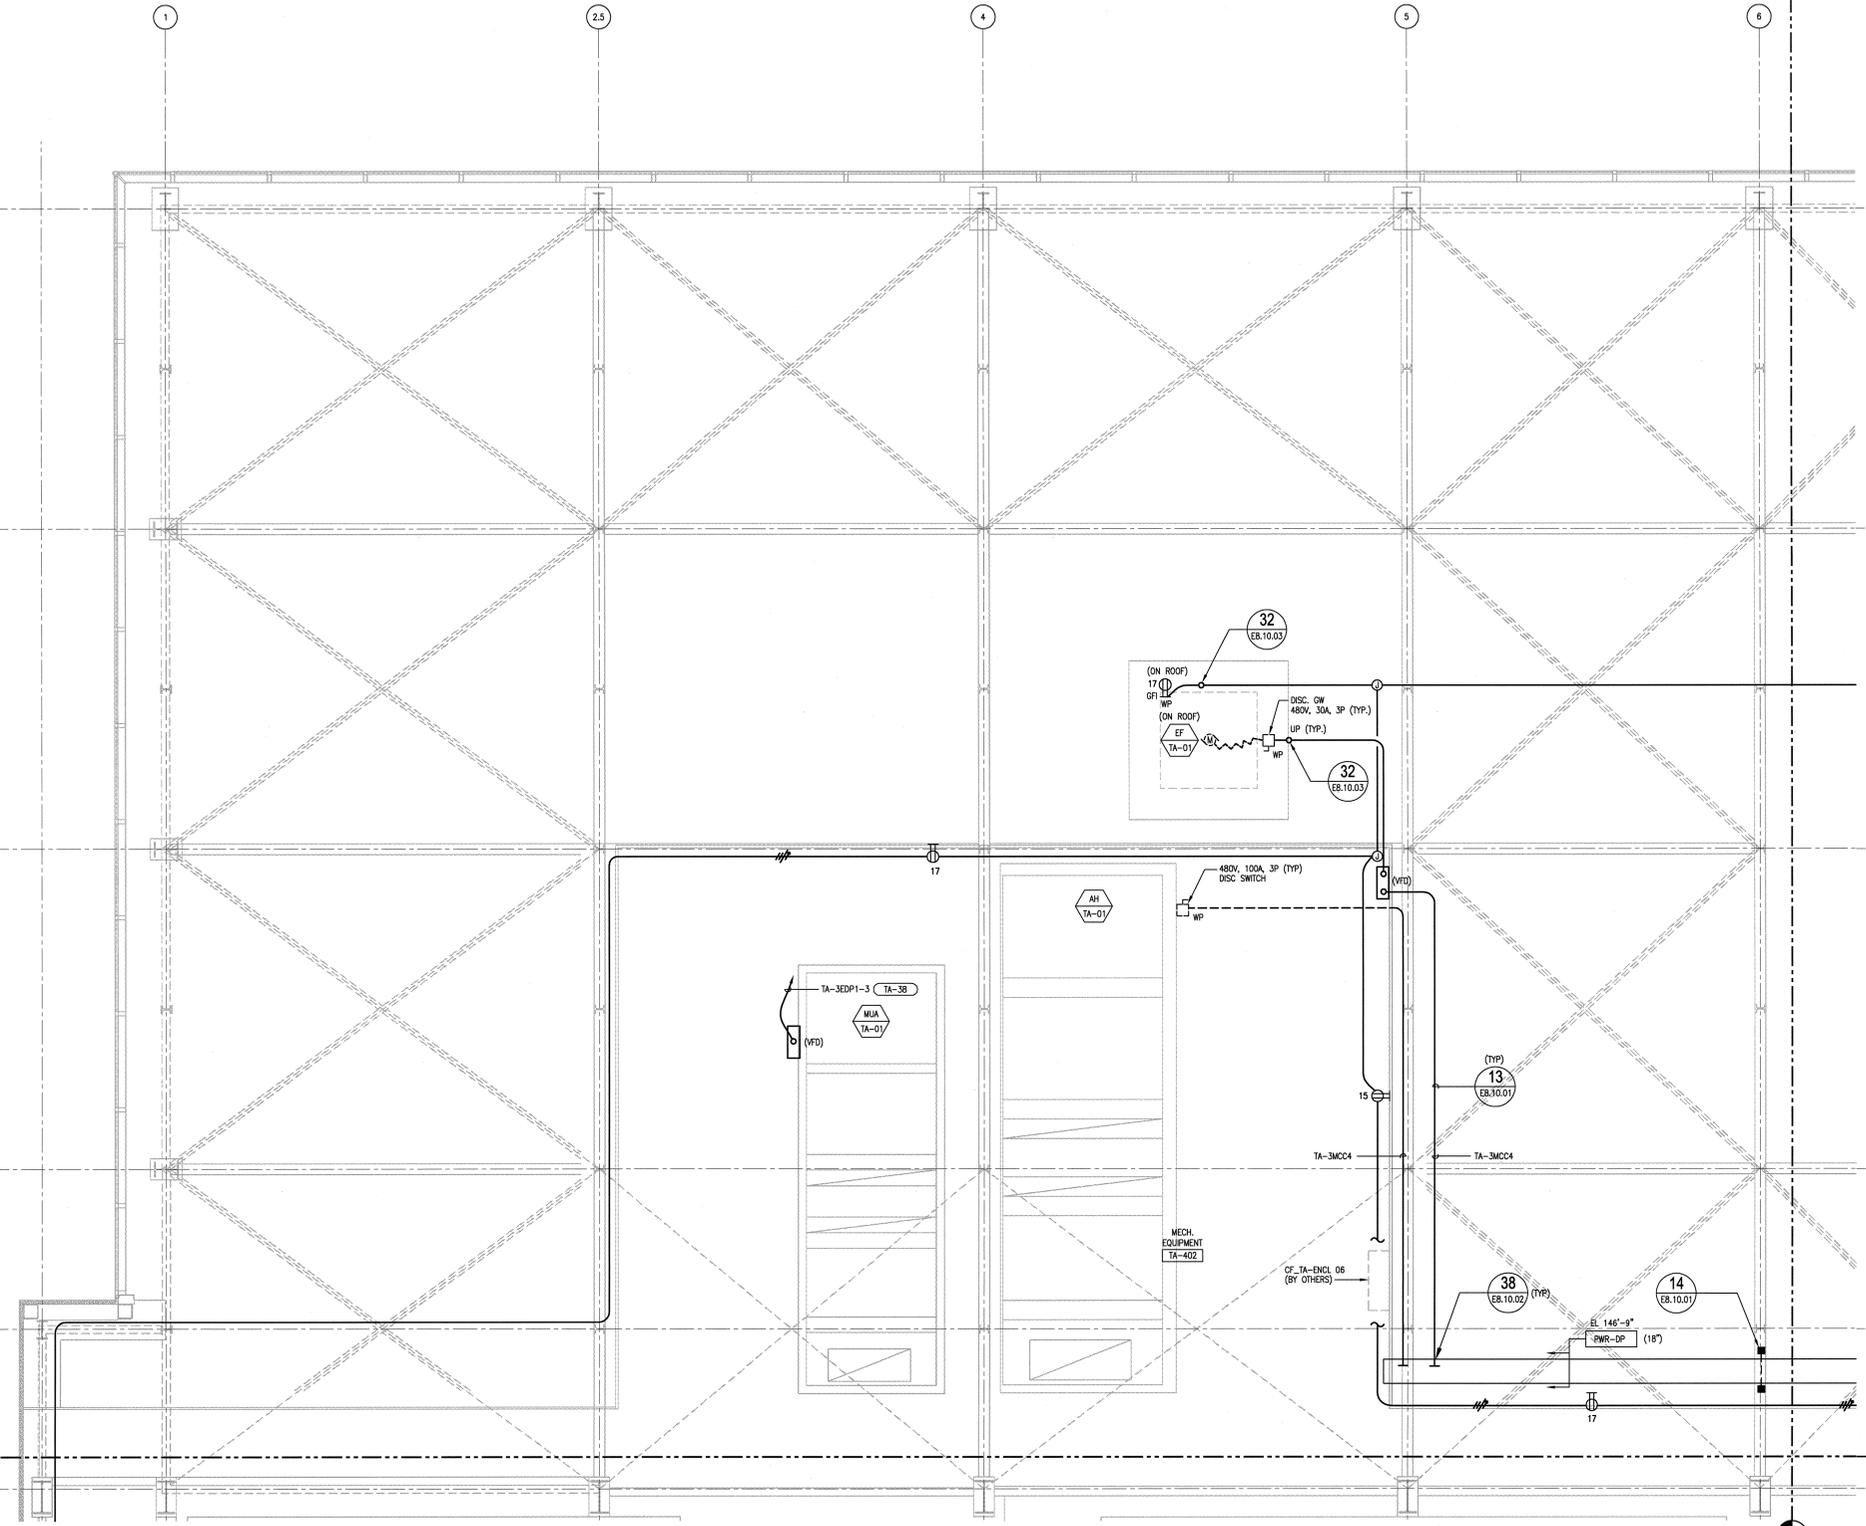

108030700-E8E-8700-A206

KNIGHT
 Knight Advanced Technology
 701 Scobee Road, MS B255
 Oak Ridge, TN 37830
 865-241-9433
 Fax 865-241-3400

UT-BATTELLE		Oak Ridge National Laboratory managed for the DEPARTMENT OF ENERGY under U.S. GOVERNMENT contract DE-AC05-00OR22725 UT-BATTELLE, LLC, Oak Ridge, Tennessee	
PROJECT NAME: SPALLATION NEUTRON SOURCE			
TARGET BUILDING ELECTRICAL POWER PLAN			
LEVEL 4, SECTOR 41			
1	48	49	50
3	E	X	X
8	PLANT	8700	BLDG
51	52	53	WBS
NC	NA	1.8.3.7	REV
1	1	1	P
U	U	U	U
0	0	0	0

REV	DATE	DESCRIPTION	DSN	CHK	DEPT	DATE	REQ	DATE	UTB	DATE	RPE	RPE NO	DATE	REV	ST	CV	EC	EE	EM	IE	M	PD	SE	AR
0		CERTIFIED FOR CONSTRUCTION - 10/26/01																						
1	11/13/01	REVISED FOR RAB																						

THIS DOCUMENT CONTROLLED BY
 CHANGE CONTROL SYSTEM 3
 ENGINEERING PROCEDURE SNS-ENG-0001

SECTION AND DETAIL KEY

NO REPRESENTATION OR WARRANTY, EXPRESSED OR IMPLIED, IS MADE AS TO THE ACCURACY, COMPLETENESS OR USEFULNESS OF THE INFORMATION OR STATEMENTS CONTAINED IN THESE DRAWINGS, OR THAT THE USE OR DISCLOSURE OF ANY INFORMATION, APPARATUS, METHOD, OR PROCESS DISCLOSED IN THESE DRAWINGS MAY NOT INFRINGE PRIVATE RIGHTS OF OTHERS. NO LIABILITY IS ASSIGNED WITH RESPECT TO THE USE OF, OR FOR DAMAGES RESULTING FROM THE USE OF ANY INFORMATION, APPARATUS, METHOD, OR PROCESS DISCLOSED IN THESE DRAWINGS. DRAWINGS MADE AVAILABLE FOR INFORMATION TO BECOME ARE NOT TO BE USED FOR OTHER PURPOSES AND ARE TO BE RETURNED UPON REQUEST OF THE FURNISHING CONTRACTOR.

AutoCAD

8