
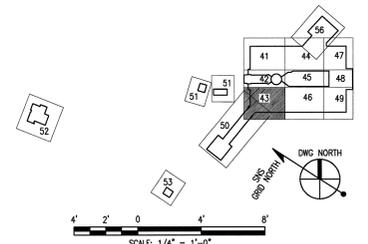


- GENERAL NOTES:**
1. ■■■ SYMBOL DENOTES CABLE TRAY/CONDUIT SUPPORT FROM WALL/CEILING. REFER TO DWG. EB.10.01 FOR TYPICAL DETAILS.
 2. FOR WALL AND FLOOR PENETRATIONS REFER TO CORRESPONDING FLOOR & SECTION POWER PLANS (E4 SERIES) WORK.
 3. SEE POWER PLANS (E4 SERIES) FOR COMPOSITE OF TRAYS FOR ALL SERVICES.
 4. ALL TRAYS SHALL BE LADDER TYPE FOR VERTICAL TRAY RISERS. VENTILATED COVERS SHALL BE PROVIDED.

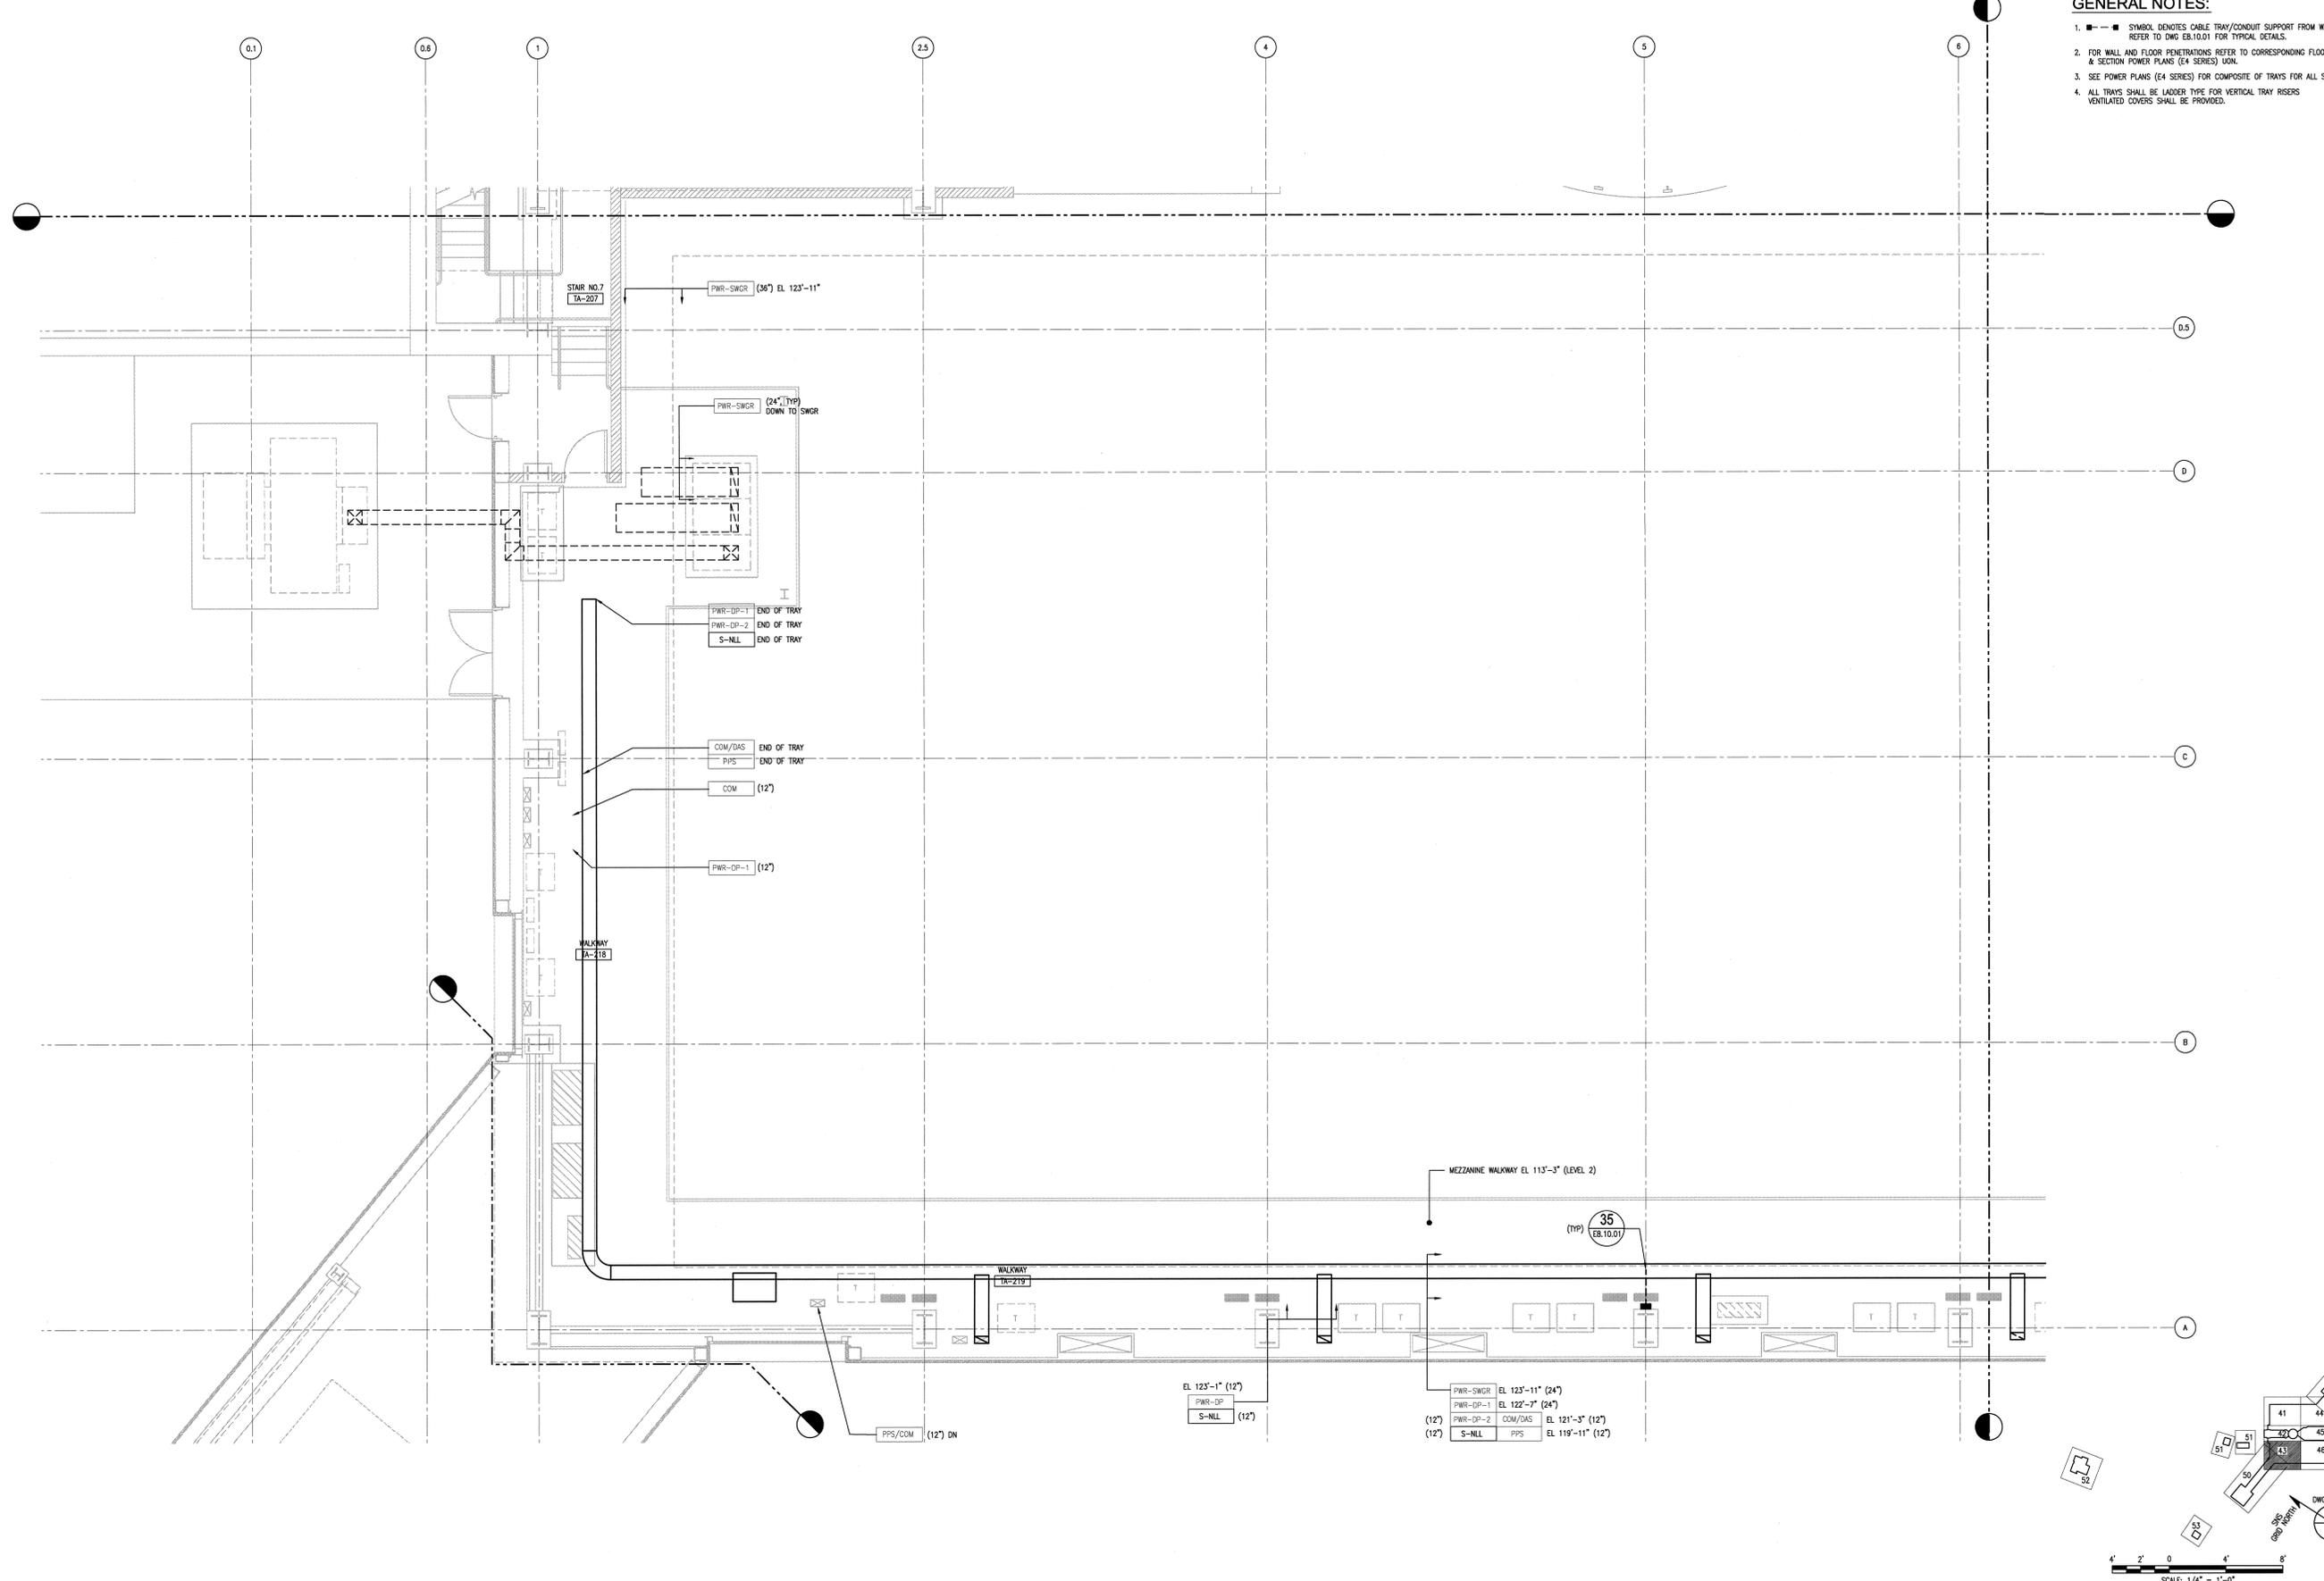

NO REPRESENTATION OR WARRANTY, EXPRESSED OR IMPLIED, IS MADE AS TO THE ACCURACY, COMPLETENESS OR USEFULNESS OF THE INFORMATION OR STATEMENTS CONTAINED IN THESE DRAWINGS. THE USER OR OCCUPANT OF ANY INFORMATION, APPARATUS, METHOD, OR PROCESS DISCLOSED IN THESE DRAWINGS MAY NOT INFRINGE PRIVATE RIGHTS OF OTHERS. NO LIABILITY IS ASSIGNED WITH RESPECT TO THE USE OF, OR FOR DAMAGES RESULTING FROM THE USE OF ANY INFORMATION, APPARATUS, METHOD, OR PROCESS DISCLOSED IN THESE DRAWINGS. DRAWINGS MADE AVAILABLE FOR INFORMATION TO USER ARE NOT TO BE USED FOR OTHER PURPOSES AND ARE TO BE RETURNED UPON REQUEST OF THE FORWARDING CONTRACTOR.

SECTION AND DETAIL KEY

NUMBER OF SECTION OR DETAIL	DRAWING ON WHICH SECTION OR DETAIL IS SHOWN OR TAKEN

THIS DOCUMENT CONTROLLED BY
 CHANGE CONTROL SYSTEM 3
 ENGINEERING PROCEDURE SNS-ENG-0001

REV	DATE	DESCRIPTION	DSN	CHK	DEPT	DATE	PE	DATE	PJ	DATE	REQ	DATE	UTB	DATE	RPE	RPE NO	DATE	ST	CV	EC	EE	EM	IE	M	PD	SE	AR	
0		CERTIFIED FOR CONSTRUCTION - 10/26/01	HG	VGS																								
1	10/26/01	REVISED FOR CONSTRUCTION																										

REVISION APPROVALS

0 10-26-01

UTB: [Signature]

DATE: 11/15/01

108030700-E8E-8700-A090

KNIGHT
 Knight Advanced Technology

UT-BATTELLE
 Oak Ridge National Laboratory
 managed for the DEPARTMENT OF ENERGY under
 U.S. GOVERNMENT CONTRACT DE-AC05-00OR22725
 OF-BATTELLE, LLC • Oak Ridge, Tennessee

PROJECT NAME:
 SPALLATION NEUTRON SOURCE
 TARGET BUILDING
 ELECTRICAL AUXILIARY PLAN
 LEVEL 2, SECTOR 43

1	48	49	50	PLANT	BLDG	FL	SH.	OF	TYPE	CLASS
3	E	X	X	8	8700		1	1	P	UJ
51	52	53	WBS	REV						
NC	NA		1.8.3.7	E5.02.43	0					

AutoCAD

A