
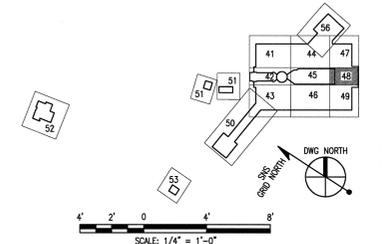


- GENERAL NOTES:**
1. FOR ALL PERSONNEL PROTECTION SYSTEM (PPS) EQUIPMENT, PPS SIGNAL CABLING USED AS PART OF SAFETY SYSTEM MUST BE RUN SEPARATELY FROM NON-SAFETY CABLING. PPS SAFETY CABLING CAN RUN IN SHARED TRAY WITH DOME (PPS/COM TRAY) AND SHORT RUN OF CONDUIT FROM EACH DETECTOR LOCATION BACK TO THE NEAREST "PPS TRAY" PPS SIGNAL CABLES AND THE CONDUIT DROPS WILL BE BY OTHERS.
 2. FOR PPS SYSTEM DEVICES ARE NOTED WITH ELECTRICAL SYMBOLS ON PLAN. EACH DEVICE WILL REQUIRE 120V UPS POWER SOURCE, FEED FROM UPS PANEL TA-3UP1 AS REQUIRED, CABLING CAN BE RUN OF CONDUIT DROPS FROM (PWR-DP TRAY) TO NEAREST DEVICES LOCATION, BY INSTRUMENT SUBCONTRACTOR.

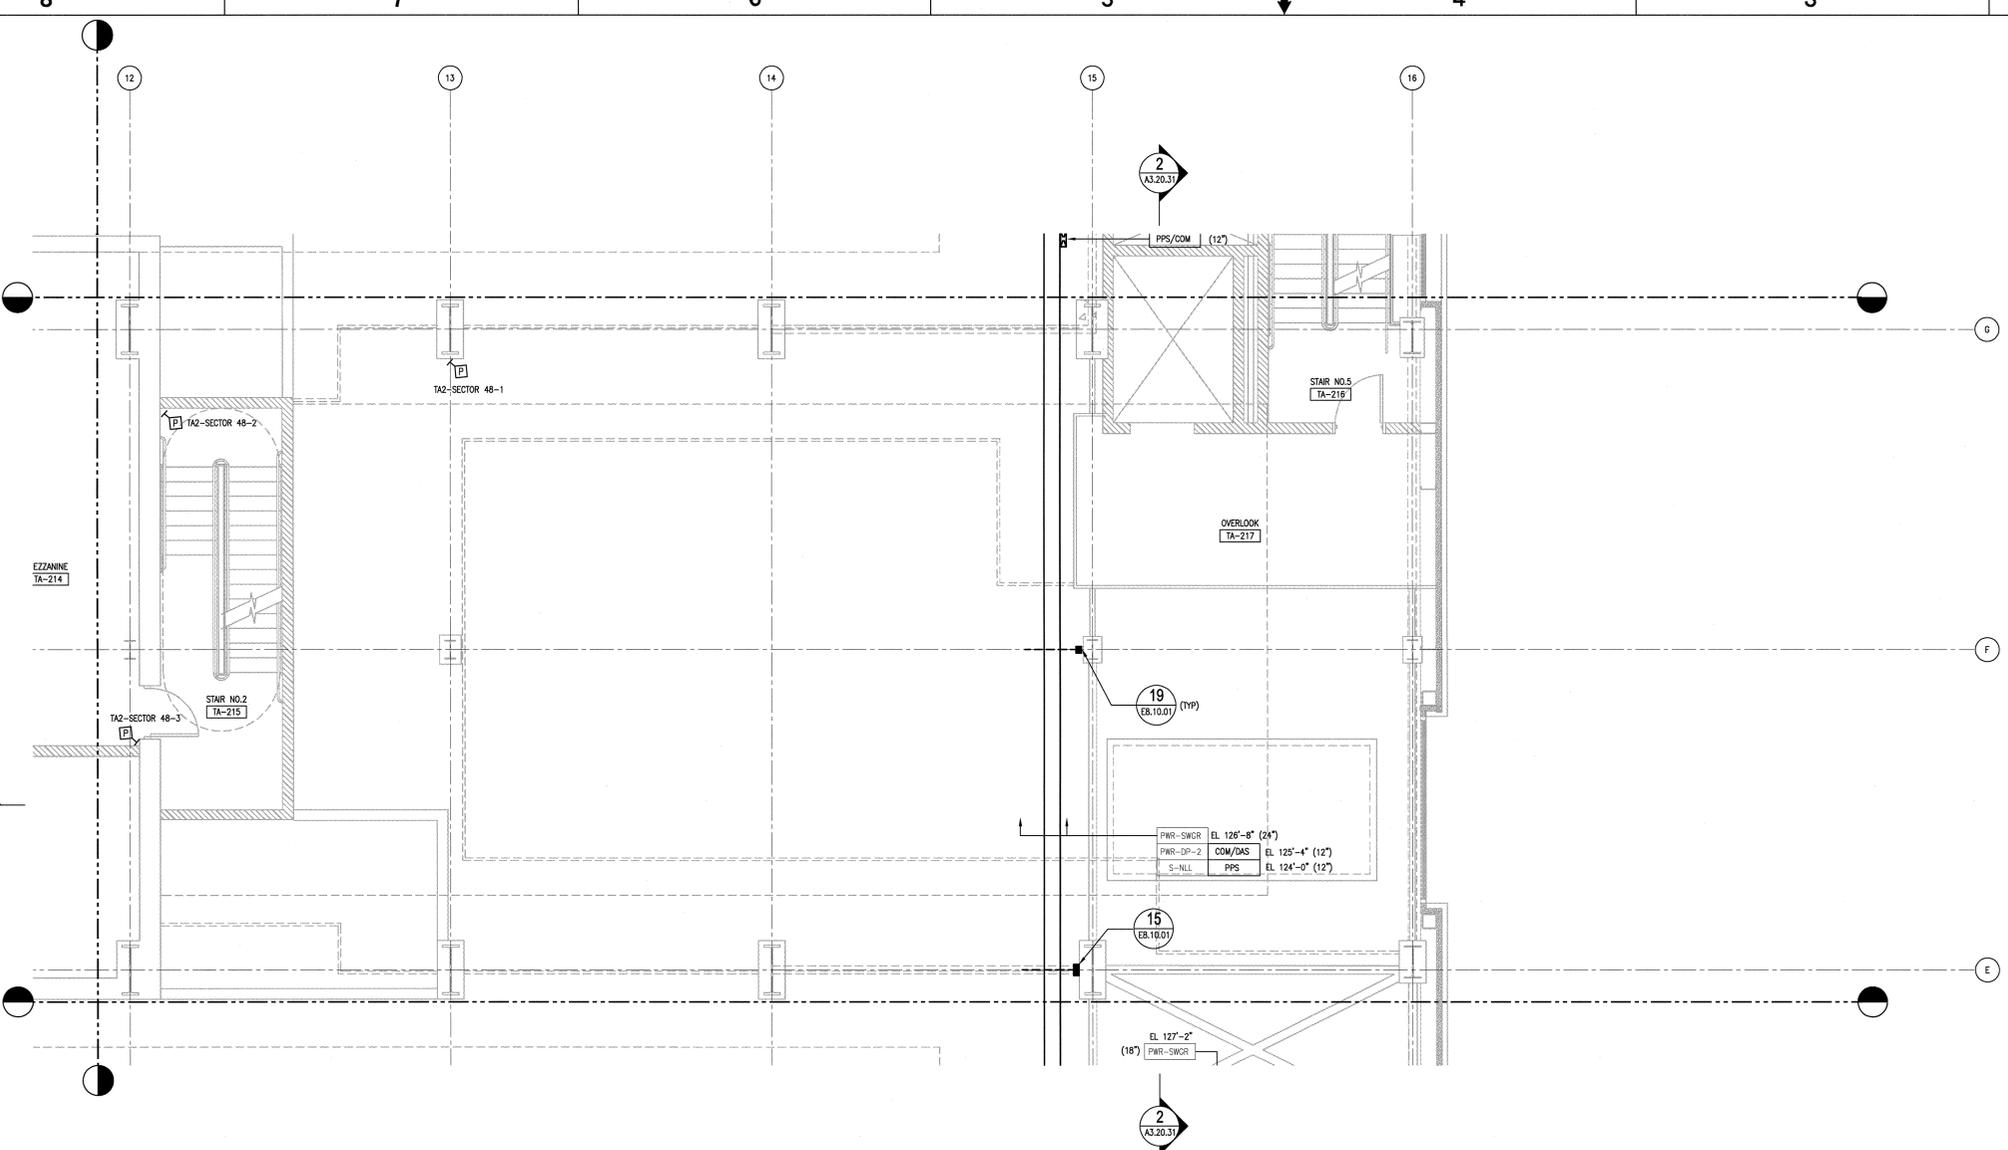

108030700-E8E-8700-A127

KNIGHT
Knight Advanced Technology

855-241-9433
for 855-241-3400

UT-BATTELLE
Oak Ridge National Laboratory
managed for the DEPARTMENT OF ENERGY under
U.S. GOVERNMENT contract DE-AC05-00OR22725
UT-BATTELLE, LLC • Oak Ridge, Tennessee


PROJECT NAME:	SPALLATION NEUTRON SOURCE	
TARGET BUILDING	ELECTRICAL COMMUNICATIONS PLAN	
LEVEL 2, SECTOR 48		
PLANT	BLDG	FL
53	8700	1
WBS	1.8.3.7	
REV	DATE	BY
51	10/26/01	NC
52		NA

DSN	H. EVANS	10/26/01
DRW	L. MAKOVSKY	10/26/01
CHK	V. STEFFEN	10/26/01
DEPT		
PE	<i>[Signature]</i>	11/15/01
PJ	<i>[Signature]</i>	11/15/01
REQ		



REV	DESCRIPTION	DATE	BY	CHK	DATE	REQ	DATE	UTB	DATE	RPE	RPE NO	DATE	ST	CV	EC	EE	EM	IE	M	PD	SE	AR	
0	CERTIFIED FOR CONSTRUCTION - 10/26/01																						

THIS DOCUMENT CONTROLLED BY
CHANGE CONTROL SYSTEM 3
ENGINEERING PROCEDURE SNS-ENG-0001

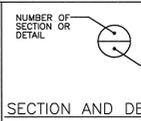

SECTION AND DETAIL KEY

NO REPRESENTATION OR WARRANTY, EXPRESSED OR IMPLIED, IS MADE AS TO THE ACCURACY, COMPLETENESS OR USEFULNESS OF THE INFORMATION OR STATEMENTS CONTAINED IN THESE DRAWINGS, OR THAT THE USE OR DISCLOSURE OF ANY INFORMATION, APPARATUS, METHOD, OR PROCESS DISCLOSED IN THESE DRAWINGS MAY NOT INFRINGE PRIVATE RIGHTS OF OTHERS. NO LIABILITY IS ASSUMED WITH RESPECT TO THE USE OF, OR FOR DAMAGES RESULTING FROM THE USE OF ANY INFORMATION, APPARATUS, METHOD, OR PROCESS DISCLOSED IN THESE DRAWINGS. DRAWINGS MADE AVAILABLE FOR INFORMATION TO OTHERS ARE NOT TO BE USED FOR OTHER PURPOSES AND ARE TO BE RETURNED UPON REQUEST OF THE FORWARDING CONTRACTOR.