
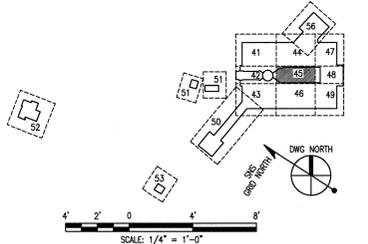


**GENERAL NOTES:**

1. NOT USED.
2. ALL GROUNDING CONDUCTORS SHALL BE #4/0 STRANDED BARE COPPER (SBC), UNLESS NOTED OTHERWISE.
3. ALL GROUND CONNECTIONS SHALL BE EXOTHERMIC.
4. STUB-UP UNDERGROUND CONDUIT W/ GROUNDING BUSHING.
5. INSTALL GROUND BAR ON COLUMNS AS SHOWN. GROUND STEEL COLUMN TO THE GROUND BAR, IF INSTALLED ON THE COLUMN, UNLESS SHOWN OTHERWISE. GROUND ALTERNATE STEEL COLUMN AND REBAR DIRECTLY TO GROUND GRID CONDUCTORS.
6. LIGHTNING PROTECTION SYSTEM DOWN CONDUCTORS TO BE ATTACHED TO STRUCTURAL STEEL OR CONCRETE COLUMNS WITH UL LISTED CONNECTORS.
7. IN EACH AREA CONTAINING ELECTRICAL EQUIPMENT, ACCESS TO THE GROUNDING SYSTEM MUST BE AVAILABLE EITHER FROM STRUCTURAL STEEL OR THE BUILDING GROUND GRID.
8. ALL GROUND CONDUCTORS SHOWN WITHIN THE BUILDING ARE EMBEDDED IN THE FLOOR CONCRETE.

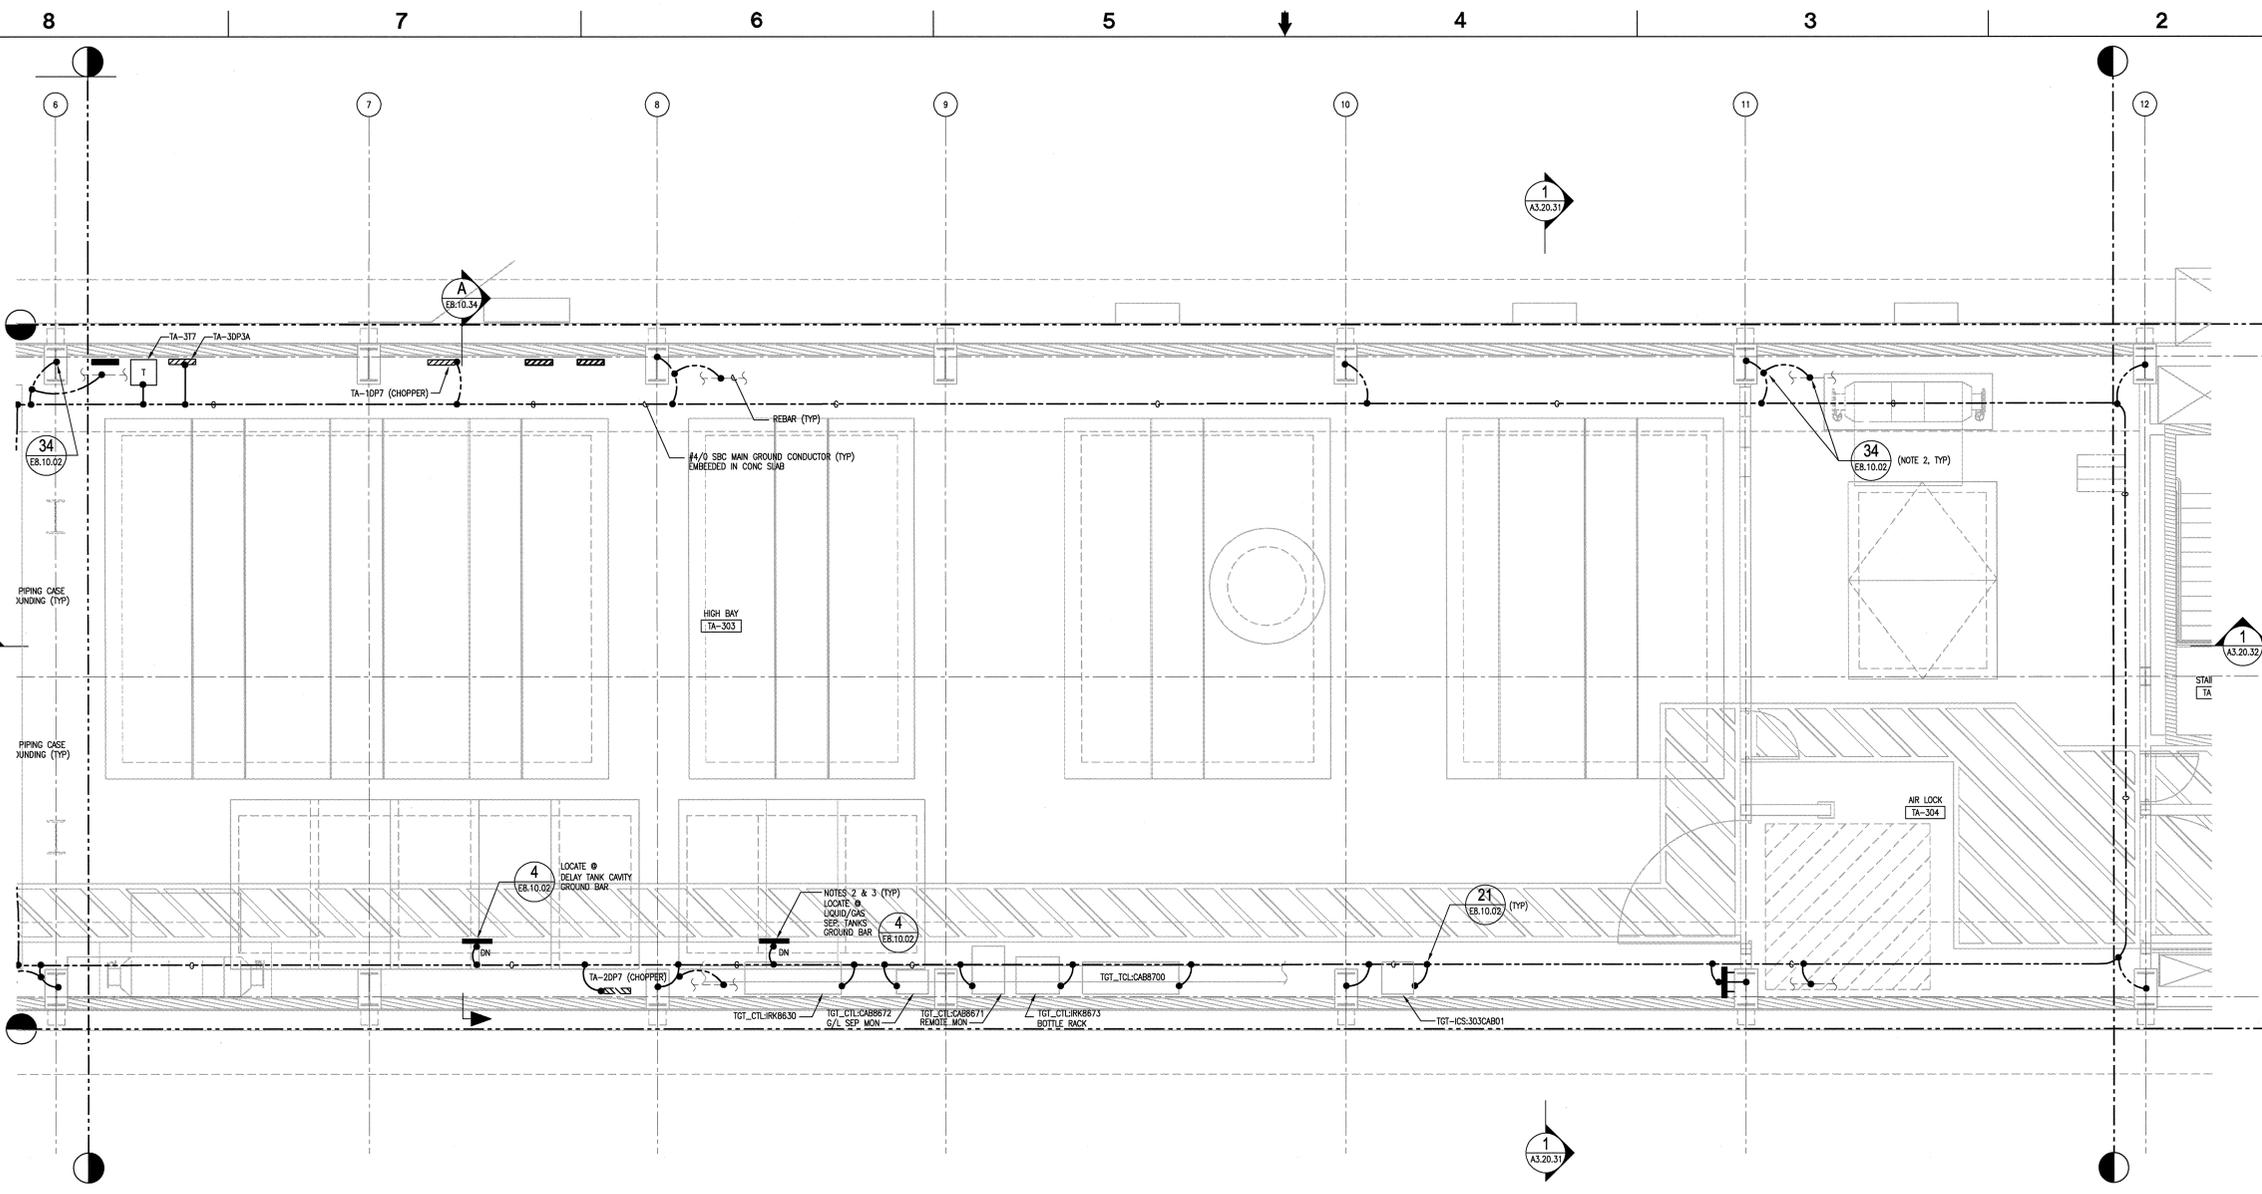

108030700-E8E-8700-A163

**KNIGHT**  
Knight Advanced Technology  
541 West Hixson Street  
Chicago, IL 60611

**UT-BATTELLE**  
Oak Ridge National Laboratory  
managed for the DEPARTMENT OF ENERGY under  
U.S. GOVERNMENT CONTRACT DE-AC05-00OR22725  
©BATTELLE, LLC • Oak Ridge, Tennessee

PROJECT NAME: SPALLATION NEUTRON SOURCE

TARGET BUILDING ELECTRICAL GROUNDING PLAN LEVEL 3, SECTOR 45

1	48	50	PLANT	BLDG	FL	SH.	OF	TYPE	CLASS
3	E	X	8	8700	1	1	P	U	REV
51	52	53	WBS	1.8.3.7					E7.03.45
NC	NA								0

REV	DATE	DESCRIPTION	DSN	CHK	DEPT	PE	DATE	PJ	DATE	REQ	DATE	UTB	DATE	RPE	RPE NO	DATE	ST	CV	EC	EE	EM	IE	M	PD	SE	AR
0		CERTIFIED FOR CONSTRUCTION - 10/26/01	HC	VGS													REW	-	WRS	AK	WRS	BNJ	-	MP	-	ED

THIS DOCUMENT CONTROLLED BY

CHANGE CONTROL SYSTEM 3

ENGINEERING PROCEDURE SNS-ENG-0001

SECTION AND DETAIL KEY

NO REPRESENTATION OR WARRANTY, EXPRESSED OR IMPLIED, IS MADE AS TO THE ACCURACY, COMPLETENESS OR USEFULNESS OF THE INFORMATION OR STATEMENTS CONTAINED IN THESE DRAWINGS, OR THAT THE USE OR DISCLOSURE OF ANY INFORMATION, APPARATUS, METHOD, OR PROCESS DESCRIBED IN THESE DRAWINGS MAY NOT INFRINGE PATENT RIGHTS OF OTHERS. NO LIABILITY IS ASSUMED WITH RESPECT TO THE USE OF, OR FOR DAMAGES RESULTING FROM THE USE OF ANY INFORMATION, APPARATUS, METHOD, OR PROCESS DESCRIBED IN THESE DRAWINGS. DRAWINGS MADE AVAILABLE FOR INFORMATION TO BIDDERS ARE NOT TO BE USED FOR OTHER PURPOSES AND ARE TO BE RETURNED UPON REQUEST OF THE FORMING CONTRACTOR.