
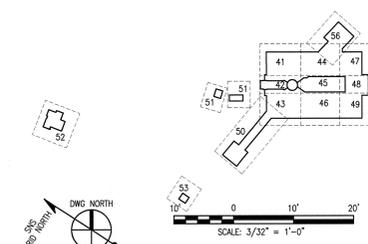


LEGEND:

- SCE AREA - MEZZANINE
- PCE AREA - MEZZANINE
- AREAS CONSIDERED SCE BUT ARE BEING VENTED BY PCE.

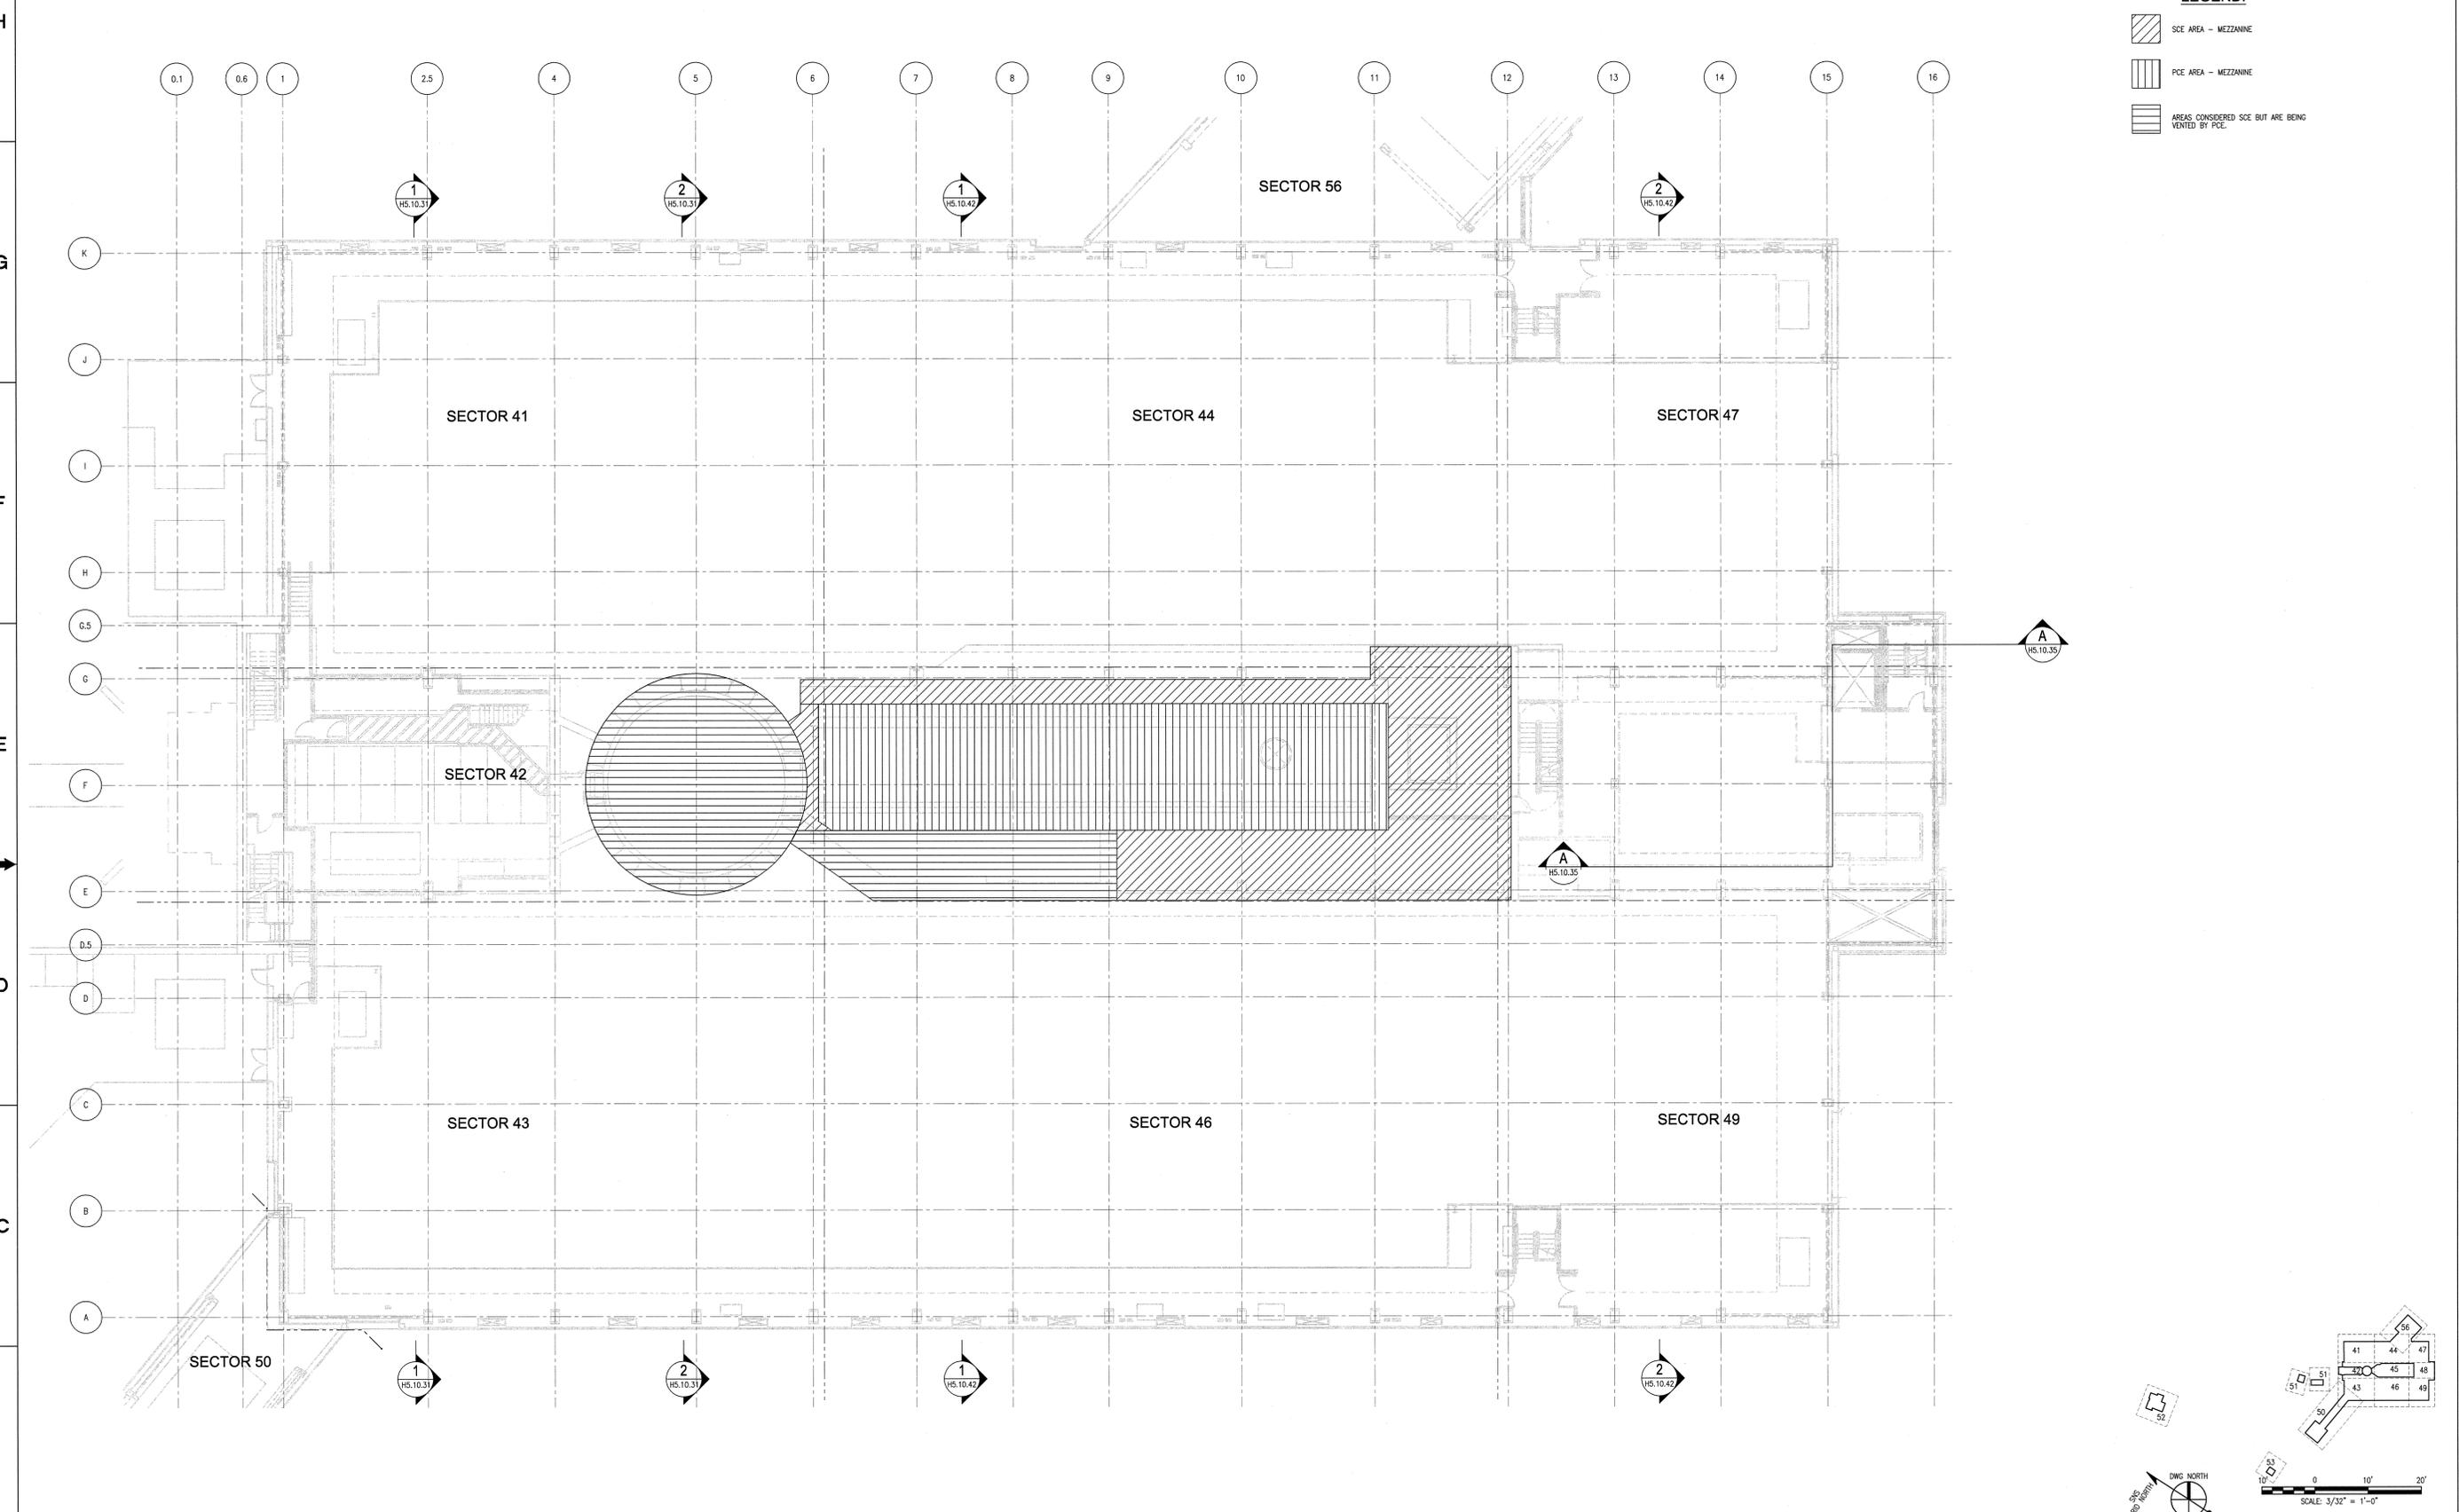

NO REPRESENTATION OR WARRANTY, EXPRESSED OR IMPLIED, IS MADE AS TO THE ACCURACY, COMPLETENESS OR USEFULNESS OF THE INFORMATION OR STATEMENTS CONTAINED IN THESE DRAWINGS, OR THAT THE USE OR DISCLOSURE OF ANY INFORMATION, APPARATUS, METHOD, OR PROCESS DISCLOSED IN THESE DRAWINGS MAY NOT INFRINGE PRIVATE RIGHTS OF OTHERS. NO LIABILITY IS ASSIGNED WITH RESPECT TO THE USE OF, OR FOR DAMAGES RESULTING FROM THE USE OF ANY INFORMATION, APPARATUS, METHOD, OR PROCESS DISCLOSED IN THESE DRAWINGS. DRAWINGS MADE AVAILABLE FOR INFORMATION TO BIDDERS ARE NOT TO BE USED FOR OTHER PURPOSES AND ARE TO BE RETURNED UPON REQUEST OF THE FORWARDING CONTRACTOR.

THIS DOCUMENT CONTROLLED BY

CHANGE CONTROL SYSTEM 3

ENGINEERING PROCEDURE SNS-ENG-0001

SECTION AND DETAIL KEY

REV	DATE	DESCRIPTION	DSN	CHK	DEPT	DATE	PE	DATE	PJ	DATE	REQ	DATE	UTB	DATE	RPE	RPE NO	DATE	ST	CV	EC	EE	EM	IE	M	PD	SE	AR	SQUAD CHECK	
A		ISSUED FOR REFERENCE - 10/26/01																											

REV	DATE	DESCRIPTION	UTB	DATE	RPE	RPE NO	DATE

108030700-HBE-8700-A109

Knight Jacobs
 Knight Jacobs Joint Venture
 701 Scarborough Road, MS 8253
 Oak Ridge, TN 37830
 865-241-8433
 fax 865-241-3400

KNIGHT
 Knight Advanced Technology
 548 West Advantage Street
 Dayton, TN 37520

UT-BATTELLE
 Oak Ridge National Laboratory
 managed for the DEPARTMENT OF ENERGY under
 U.S. GOVERNMENT contract DE-AC05-00OR22725
 ©BATTELLE, LLC • Oak Ridge, Tennessee

PROJECT NAME:
SPALLATION NEUTRON SOURCE

TARGET BUILDING
OVERALL CONFINEMENT AREA ZONING, MEZZANINE
LEVEL 2

1	48	49	50	PLANT	BLDG	FL	SH.	OF	TYPE	CLASS
3	H	X	X	8	8700		1	1	P	U
51	52	53	WBS							
NC	NA		1.8.3.7							

H1.02.31 A