
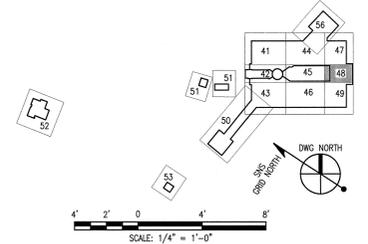


KEYED NOTES:

- 1 VOLUME DAMPER IS PROVIDED WITH GRILLE.
- 2 ENSURE DUCT SIZE IS ADEQUATE FOR GRILLE DIMENSIONS BASED ON FINAL GRILLE SELECTION.

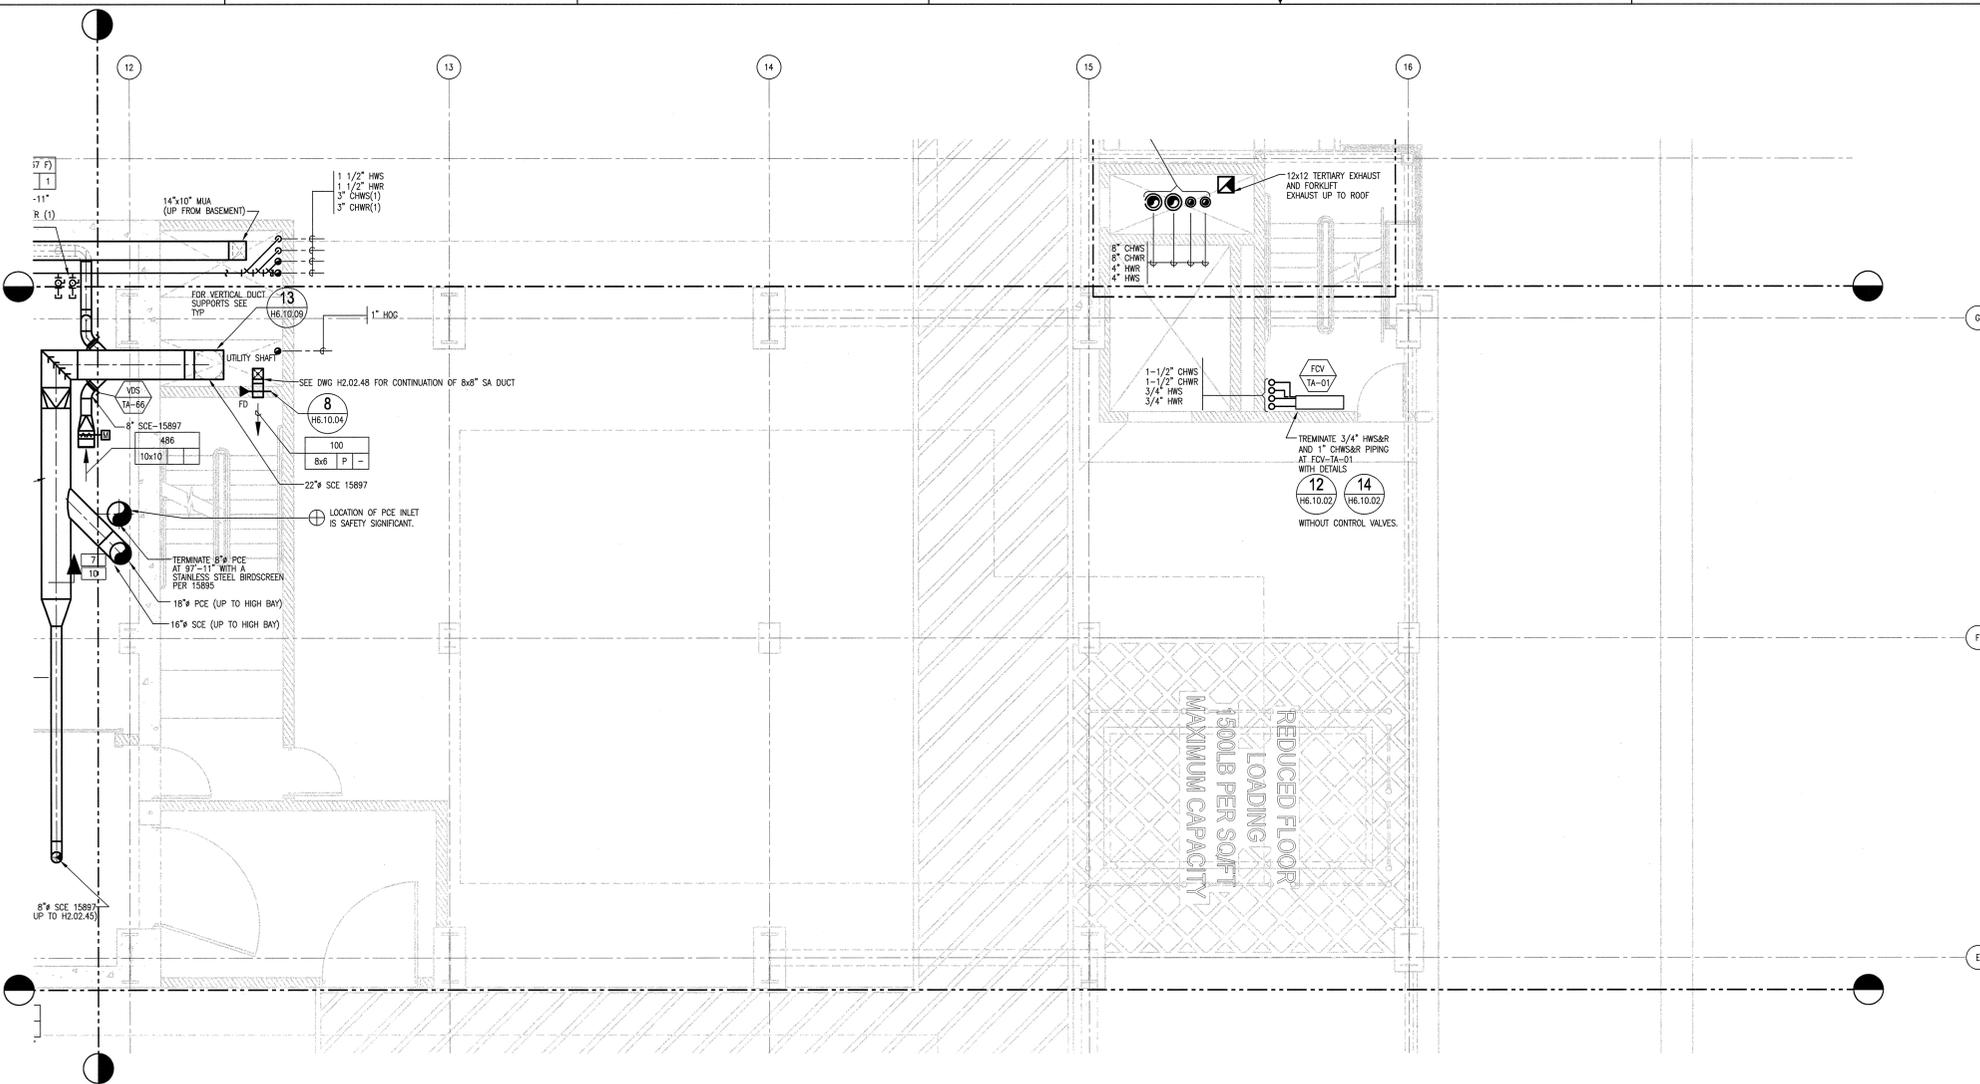

108030700-H8E-8700-A014

KNIGHT
Knight Advanced Technology
408 West Avenue Street
Chattanooga, TN 37403

UT-BATTELLE
Oak Ridge National Laboratory
managed for the DEPARTMENT OF ENERGY under
U.S. GOVERNMENT CONTRACT DE-AC05-00OR22725
©BATTELLE, LLC. © Oak Ridge, Tennessee

PROJECT NAME:
SPALLATION NEUTRON SOURCE

TARGET BUILDING
HVAC FLOOR PLAN, INSTRUMENT LEVEL
LEVEL 1, SECTOR 48

1	48	49	50	PLANT	BLDG	FL	SH.	OF TYPE	CLASS
3	H	X	X	8	8700	1	1	P	U
51	52	53	WBS	1.8.3.7	H2.01.48	0			
NC	NA								

REV	DATE	DESCRIPTION	DSN	CHK	DEPT	DATE	PE	DATE	PJ	DATE	REQ	DATE	UTB	DATE	RPE	RPE NO	DATE	ST	CV	EC	EE	EM	IE	M	PD	SE	AR	
0		CERTIFIED FOR CONSTRUCTION - 11/13/01	MMK	BJW																								
<p>REVISION APPROVALS</p> <p>SQUAD CHECK</p>																												

NO REPRESENTATION OR WARRANTY, EXPRESSED OR IMPLIED, IS MADE AS TO THE ACCURACY, COMPLETENESS OR USEFULNESS OF THE INFORMATION OR STATEMENTS CONTAINED IN THESE DRAWINGS, OR THAT THE USE OR DISCLOSURE OF ANY INFORMATION, APPARATUS, METHOD, OR PROCESS DESCRIBED IN THESE DRAWINGS MAY NOT INFRINGE PRIVATE RIGHTS OF OTHERS. NO LIABILITY IS ASSIGNED WITH RESPECT TO THE USE OF, OR FOR DAMAGES RESULTING FROM THE USE OF ANY INFORMATION, APPARATUS, METHOD, OR PROCESS DESCRIBED IN THESE DRAWINGS. DRAWINGS MADE AVAILABLE FOR INFORMATION TO BIDDERS ARE NOT TO BE USED FOR OTHER PURPOSES AND ARE TO BE RETURNED UPON REQUEST OF THE FORWARDING CONTRACTOR.

THIS DOCUMENT CONTROLLED BY CHANGE CONTROL SYSTEM 3

ENGINEERING PROCEDURE SNS-ENG-001

SECTION AND DETAIL KEY

8 7 6 5 4 3 2 1

H G F E D C B A

AutoCAD