
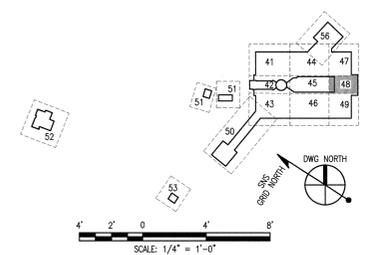


**KEYED NOTES:**  
 1 TRANSITION DUCTWORK TO A 70"x22" SA DUCT TO GET THROUGH HIGH BAY FLOOR OPENING.

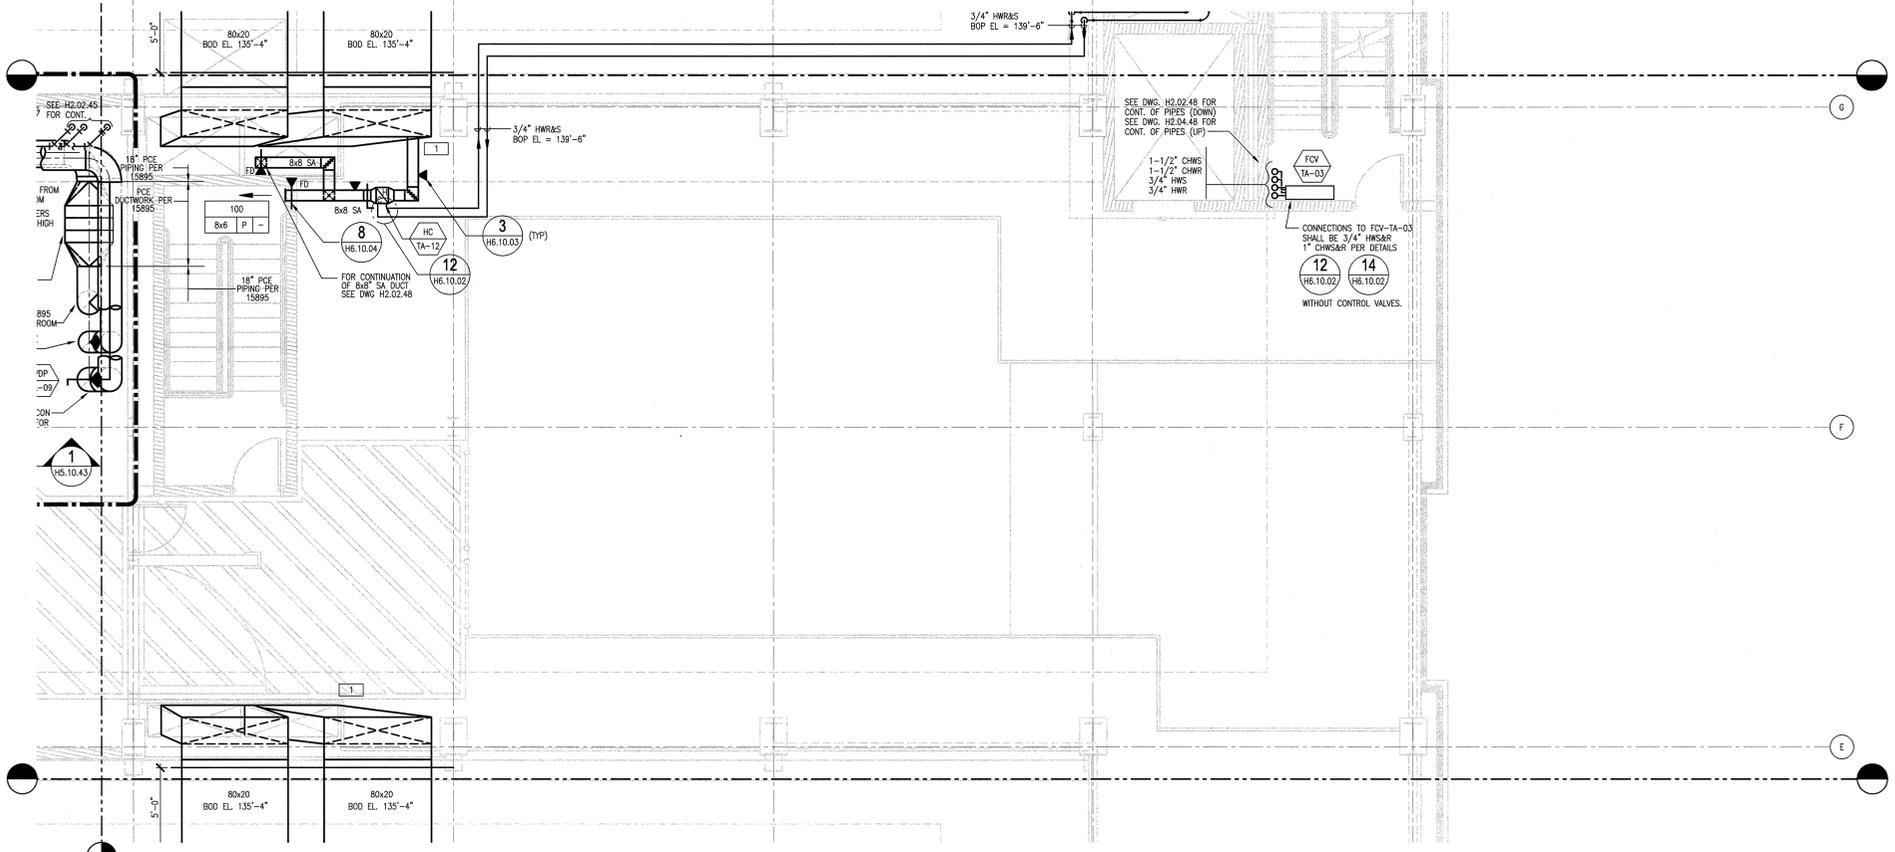

108030700-H8E-8700-A028

**Knight Jacobs** Knight Jacobs Joint Venture  
 701 Scorsboro Road, MS 8253  
 Oak Ridge, TN 37830  
 965-241-9433  
 Fax: 965-241-3400

**KNIGHT**  
 Knight Advanced Technology  
 548 West Knoxville Street  
 Chicago, IL 60610

**UT-BATTELLE**  
 managed for the DEPARTMENT OF ENERGY under  
 U.S. GOVERNMENT contract DE-AC05-00OR22725  
 at BATTELLE, LLC • Oak Ridge, Tennessee

Oak Ridge National Laboratory  
 PROJECT NAME:  
**TARGET BUILDING  
 HVAC FLOOR PLAN, HIGH BAY  
 LEVEL 3, SECTOR 48**

1	48	49	50	PLANT	BLDG	FL	SH.	OF	TYPE	CLASS
3	H	X	X	8	8700	1	1	P	U	
51	52	53	WBS							
NC	NA	1.8.3.7							H2.03.48	0

REV	DATE	DESCRIPTION	DSN	CHK	DEPT	DATE	PE	DATE	PJ	DATE	REQ	DATE	UTB	DATE	RPE	RPE NO	DATE	ST	CV	EC	EE	EM	IE	M	PD	SE	AR
0		CERTIFIED FOR CONSTRUCTION - 11/13/01																									
1	11/13/01		MMK	BNW																							

NO REPRESENTATION OR WARRANTY, EXPRESSED OR IMPLIED, IS MADE AS TO THE ACCURACY, COMPLETENESS OR USEFULNESS OF THE INFORMATION OR STATEMENTS CONTAINED IN THESE DRAWINGS, OR THAT THE USE OR DISCLOSURE OF ANY INFORMATION, APPARATUS, METHOD, OR PROCESS DISCLOSED IN THESE DRAWINGS MAY NOT IMPROVE PRIVATE RIGHTS OF OTHERS. NO LIABILITY IS ASSUMED WITH RESPECT TO THE USE OF, OR FOR DAMAGES RESULTING FROM THE USE OF ANY INFORMATION, APPARATUS, METHOD, OR PROCESS DISCLOSED IN THESE DRAWINGS. DRAWINGS MADE AVAILABLE FOR INFORMATION TO BIDDERS ARE NOT TO BE USED FOR OTHER PURPOSES AND ARE TO BE RETURNED UPON REQUEST OF THE FORWARDING CONTRACTOR.

THIS DOCUMENT CONTROLLED BY  
 CHANGE CONTROL SYSTEM  
 ENGINEERING PROCEDURE SNS-ENG-0001

SECTION AND DETAIL KEY

8 7 6 5 4 3 2 1

H G F E D C B A

8 7 6 5 4 3 2 1

A AutoCAD