




4 ENLARGED PATRIAL SECTION - (LOOKING EAST)
 H6.10.45 SCALE: 1"=1'-0"

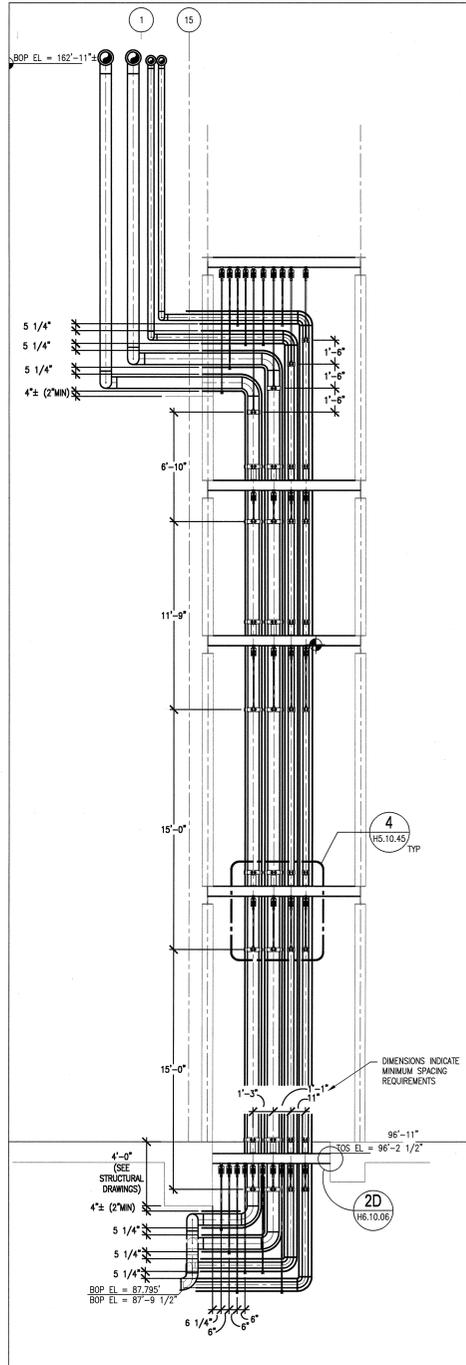


3 PATRIAL SECTION - EAST PIPE CHASE BASEMENT LEVEL (LOOKING NORTH)
 H6.10.06 SCALE: 1/4"=1'-0"

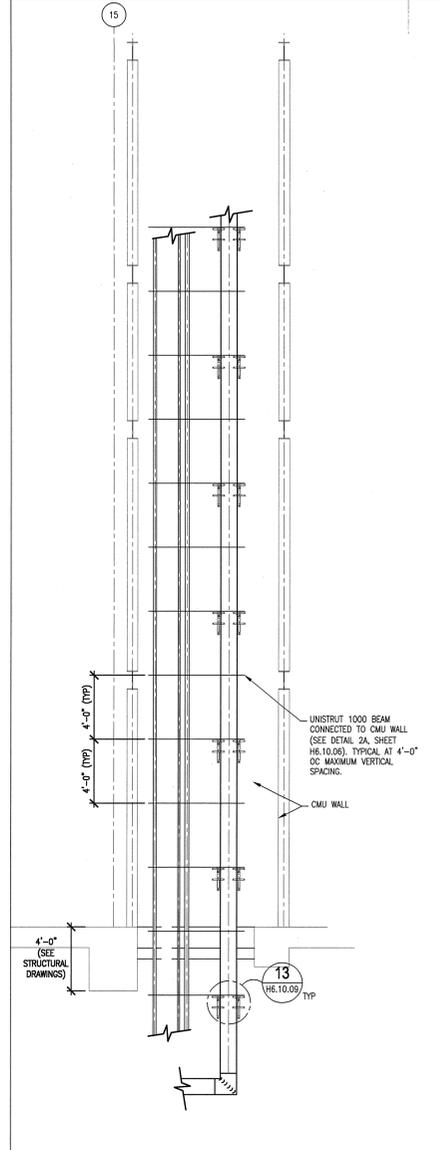


2 SECTION - EAST PIPE CHASE (LOOKING EAST)
 H6.10.06 SCALE: 1/4"=1'-0"

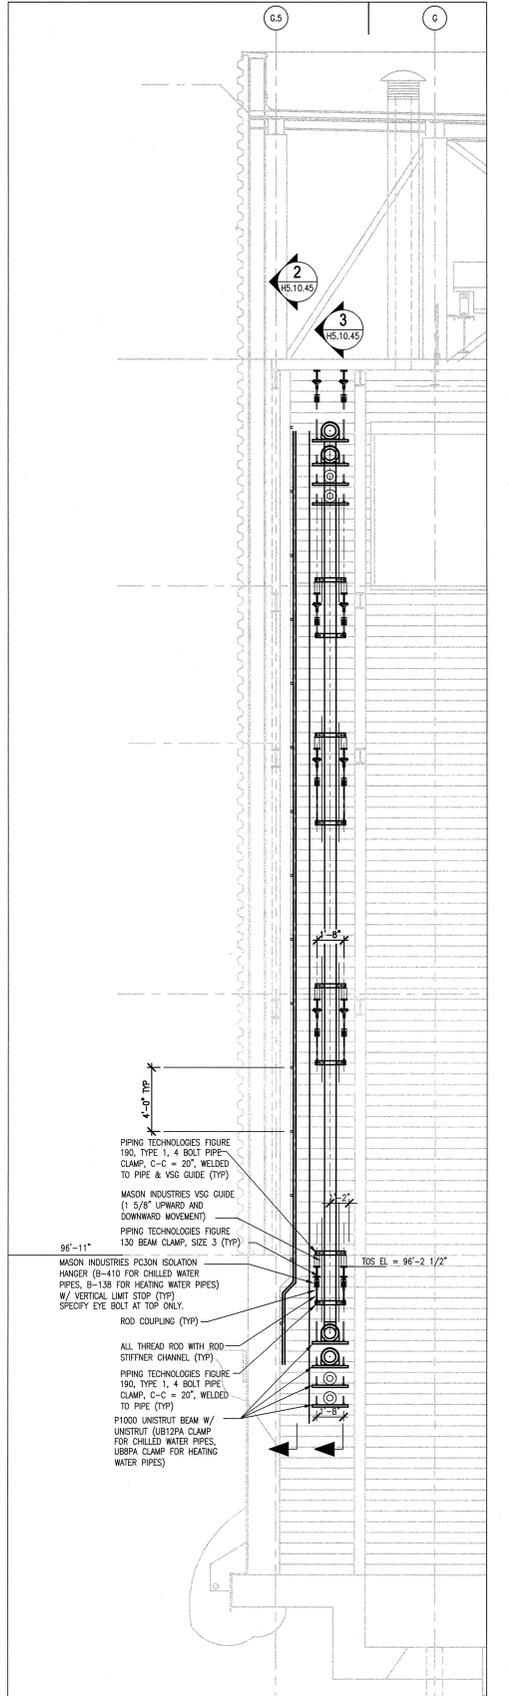

1 SECTION - EAST PIPE CHASE (LOOKING EAST)
 H6.10.06 SCALE: 1/4"=1'-0"

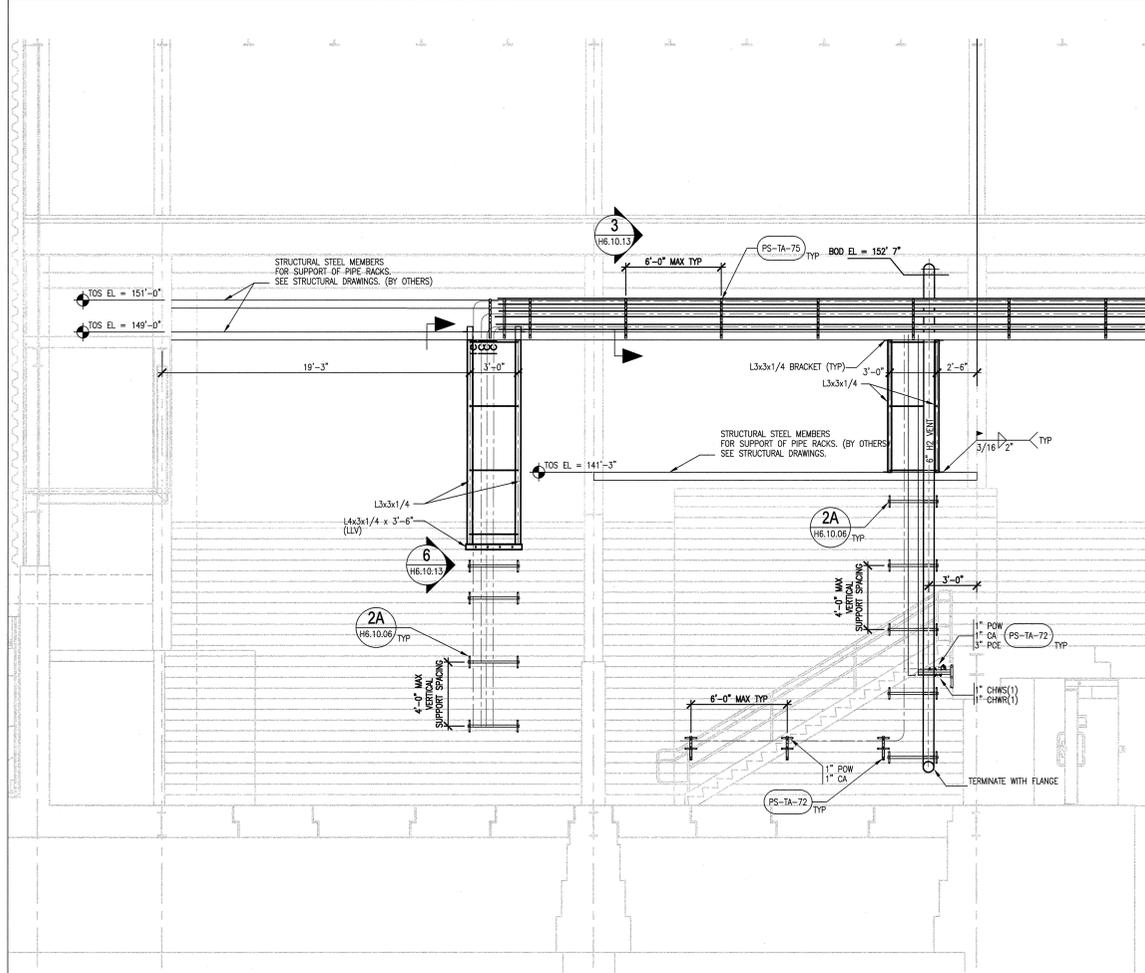

5 PATRIAL SECTION - (LOOKING NORTH)
 H2.03.42 SCALE: 1/4"=1'-0"

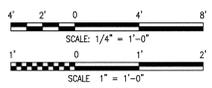

108030700-H8E-8700-A107

KNIGHT
 Knight Advanced Technology
 865-241-9433
 401 West Franklin Street
 Chicago, IL 60601

UT-BATTELLE
 Oak Ridge National Laboratory
 managed for the DEPARTMENT OF ENERGY under
 U.S. GOVERNMENT CONTRACT DE-AC05-00OR22725
 UT-BATTELLE, LLC - Oak Ridge, Tennessee

PROJECT NAME:
**SPALLATION NEUTRON SOURCE
 TARGET BUILDING
 SECTIONS**

1	48	49	50	PLANT	BLDG	FL	SH.	OF TYPE	CLASS
3	H	X	X	8	8700		1	1	S
51	52	53	WBS	1.8.37					U
NC	NA								0

H5.10.45

REV	DATE	BY	CHK	APP	DESCRIPTION	DATE	REQ	DATE	UTB	DATE	RPE	RPE NO	DATE	ST	CV	EC	EE	EM	IE	M	PD	SE	AR
0					CERTIFIED FOR CONSTRUCTION - 11/13/01																		
1	11/13/01	RJD	WJSA	RAD	11/13/01																		

NO REPRESENTATION OR WARRANTY, EXPRESSED OR IMPLIED, IS MADE AS TO THE ACCURACY, COMPLETENESS OR USEFULNESS OF THE INFORMATION OR CONTAINERS CONTAINED IN THESE DRAWINGS, OR THAT THE USE OR DISCLOSURE OF ANY INFORMATION, APPARATUS, METHOD, OR PROCESS DESCRIBED IN THESE DRAWINGS WILL NOT INFRINGE PATENT RIGHTS OF OTHERS. NO LIABILITY IS ASSIGNED WITH RESPECT TO THE USE OF, OR FOR DAMAGES RESULTING FROM THE USE OF ANY INFORMATION, APPARATUS, METHOD, OR PROCESS DESCRIBED IN THESE DRAWINGS. DRAWINGS MADE AVAILABLE FOR INFORMATION TO BIDDERS ARE NOT TO BE USED FOR OTHER PURPOSES AND ARE TO BE RETURNED UPON REQUEST OF THE FORWARDING CONTRACTOR.

SECTION AND DETAIL KEY

THIS DOCUMENT CONTROLLED BY

CHANGE CONTROL SYSTEM

ENGINEERING PROCEDURE SNS-ENG-0001