

8

7

6

5

4

3

2

1 FINAL ASS'Y

NEXT ASS'Y:

H

H

G

G

F

F

E

E

D

D

C



C

B

B

A

A

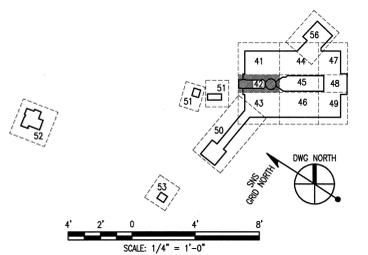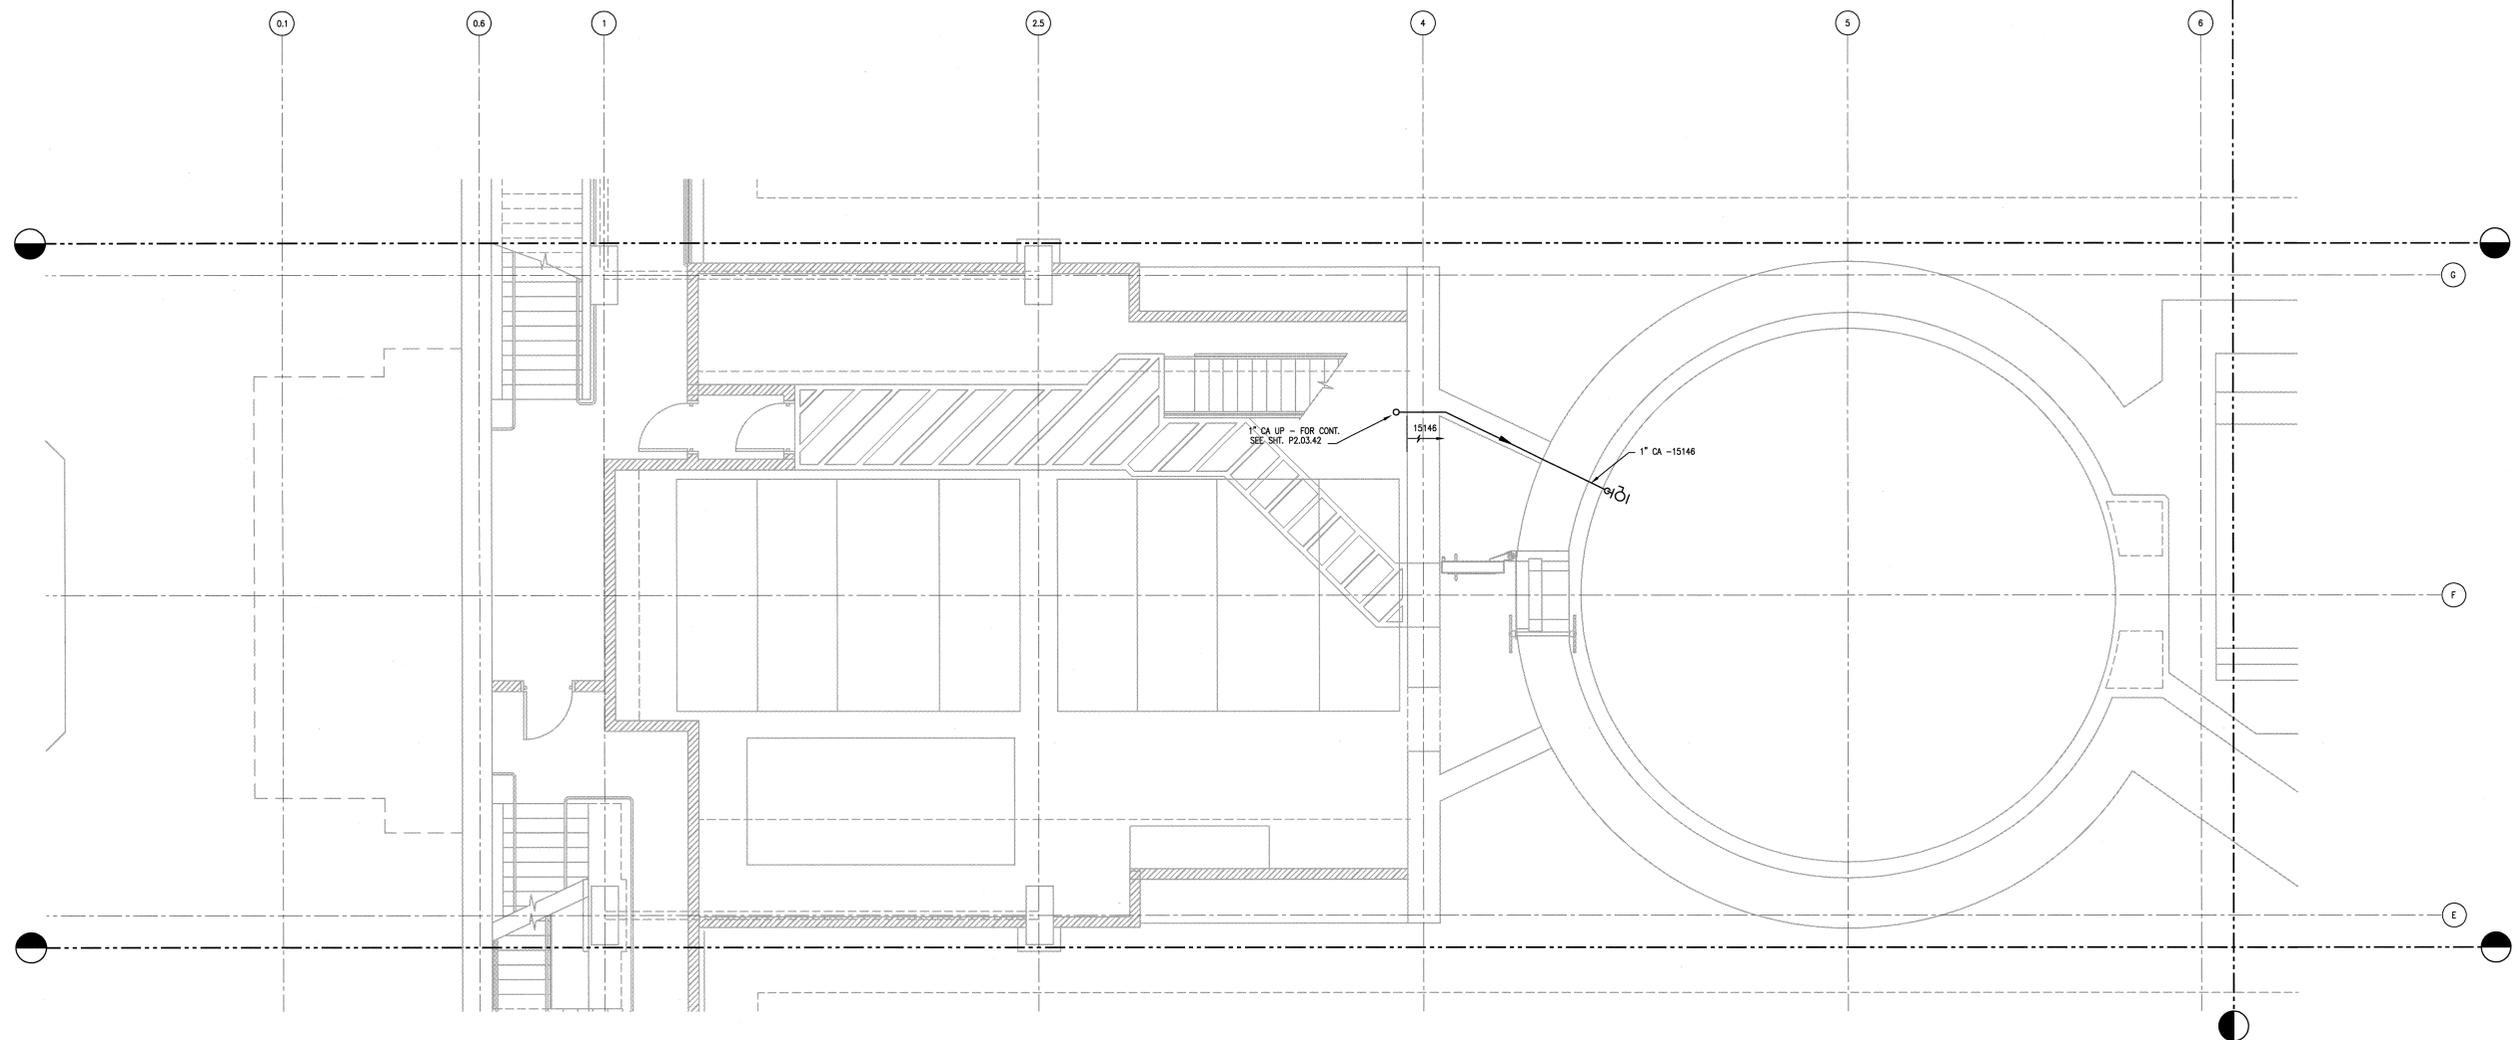

108030700-P8E-8700-A018

KNIGHT
Knight Advanced Technology
300 West Rutledge Street
Chicago, IL 60601

UT-BATTELLE
Oak Ridge National Laboratory
managed for the DEPARTMENT OF ENERGY under
U.S. GOVERNMENT contract #E-4025-00OR22725
UT-BATTELLE, LLC, Oak Ridge, Tennessee

PROJECT NAME:
SPALLATION NEUTRON SOURCE

TARGET BUILDING
PLUMBING FLOOR PLAN, MEZZANINE
LEVEL 2, SECTOR 42

1	48	49	50	PLANT	BLDG	FL	SH.	OF	TYPE	CLASS
3	P	X	X	8	8700		1	1	P	U
51	52	53	WBS							
NC	NA		1.8.3.7						P2.02.42	0

REV	DATE	DESCRIPTION	DSN	CHK	DEPT	DATE	REQ	DATE	UTB	DATE	RPE	RPE NO	DATE	ST	CV	EC	EE	EM	IE	M	PD	SE	AR	
0		CERTIFIED FOR CONSTRUCTION - 10/28/01	MMK	BWJ		10/28/01																		
1	10/26/01	REVISION APPROVALS																						

NO REPRESENTATION OR WARRANTY, EXPRESSED OR IMPLIED, IS MADE AS TO THE ACCURACY, COMPLETENESS OR USEFULNESS OF THE INFORMATION OR STATEMENTS CONTAINED IN THESE DRAWINGS, OR THAT THE USE OR DISCLOSURE OF ANY INFORMATION, APPARATUS, METHOD, OR PROCESS DISCLOSED IN THESE DRAWINGS MAY NOT INFRINGE PRIVATE RIGHTS OF OTHERS. NO LIABILITY IS ASSUMED WITH RESPECT TO THE USE OF, OR FOR DAMAGES RESULTING FROM THE USE OF ANY INFORMATION, APPARATUS, METHOD, OR PROCESS DISCLOSED IN THESE DRAWINGS. DRAWINGS MADE AVAILABLE FOR INFORMATION TO BIDDERS ARE NOT TO BE USED FOR OTHER PURPOSES AND ARE TO BE RETURNED UPON REQUEST OF THE FORWARDING CONTRACTOR.

NUMBER OF SECTION OR DETAIL: 3

DRAWING ON WHICH SECTION OR DETAIL IS SHOWN OR TAKEN: SECTION AND DETAIL KEY

THIS DOCUMENT CONTROLLED BY: ENGINEERING

CHANGE CONTROL SYSTEM: 3

ENGINEERING PROCEDURE: SNS-ENG-0201