
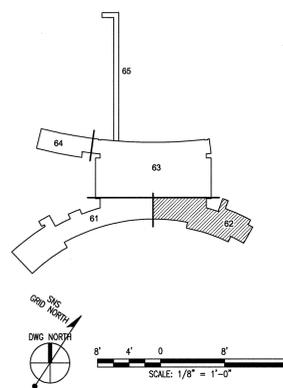


GENERAL NOTES:

- FURNISH AND INSTALL UNDERGROUND DUCT BANKS AND EMPTY CONDUITS AS SHOWN ON THIS DRAWING AND DESCRIBED IN SPECIFICATIONS.
- FIELD VERIFY THE EXACT LOCATION OF ALL THE STUB-OUTS, DUCT BANKS AND CONDUIT ROUTINGS. COORDINATE WITH OTHER TRADES.

KEYNOTES:

- N001** FURNISH AND INSTALL (4) - 4" PVC CONCRETE ENCASED UNDERGROUND DUCT BANK ALL WORK SHOWN BEYOND 5'-0" OF BLDG. EXTERIOR IS NOT PART OF THE SCOPE. FURNISH AND INSTALL #4/0 BARE GROUND AS PART OF THE CONCRETE DUCT BANK. ALLOW 8" GROUND WIRE ABOVE FINISHED GRADE AND COIL WIRE ON BOTH ENDS.
- N002** FURNISH AND INSTALL (2) 1" SPARE PVC CONDUITS.
- N003** FURNISH AND INSTALL (4) - 2" PVC UNDERGROUND EMPTY SPARE CONDUITS WITH PULL WIRE AND EXTEND 5'-0" OUTSIDE OF BLDG. AND CAP.
- N004** STUB CONDUITS UP 24" ABOVE GRADE.
- N005** FURNISH AND INSTALL (4) - 4" PVC CONCRETE ENCASED UNDERGROUND DUCT BANK. ALL WORK BEYOND 5'-0" OF BUILDING EXTERIOR IS NOT PART OF SCOPE.

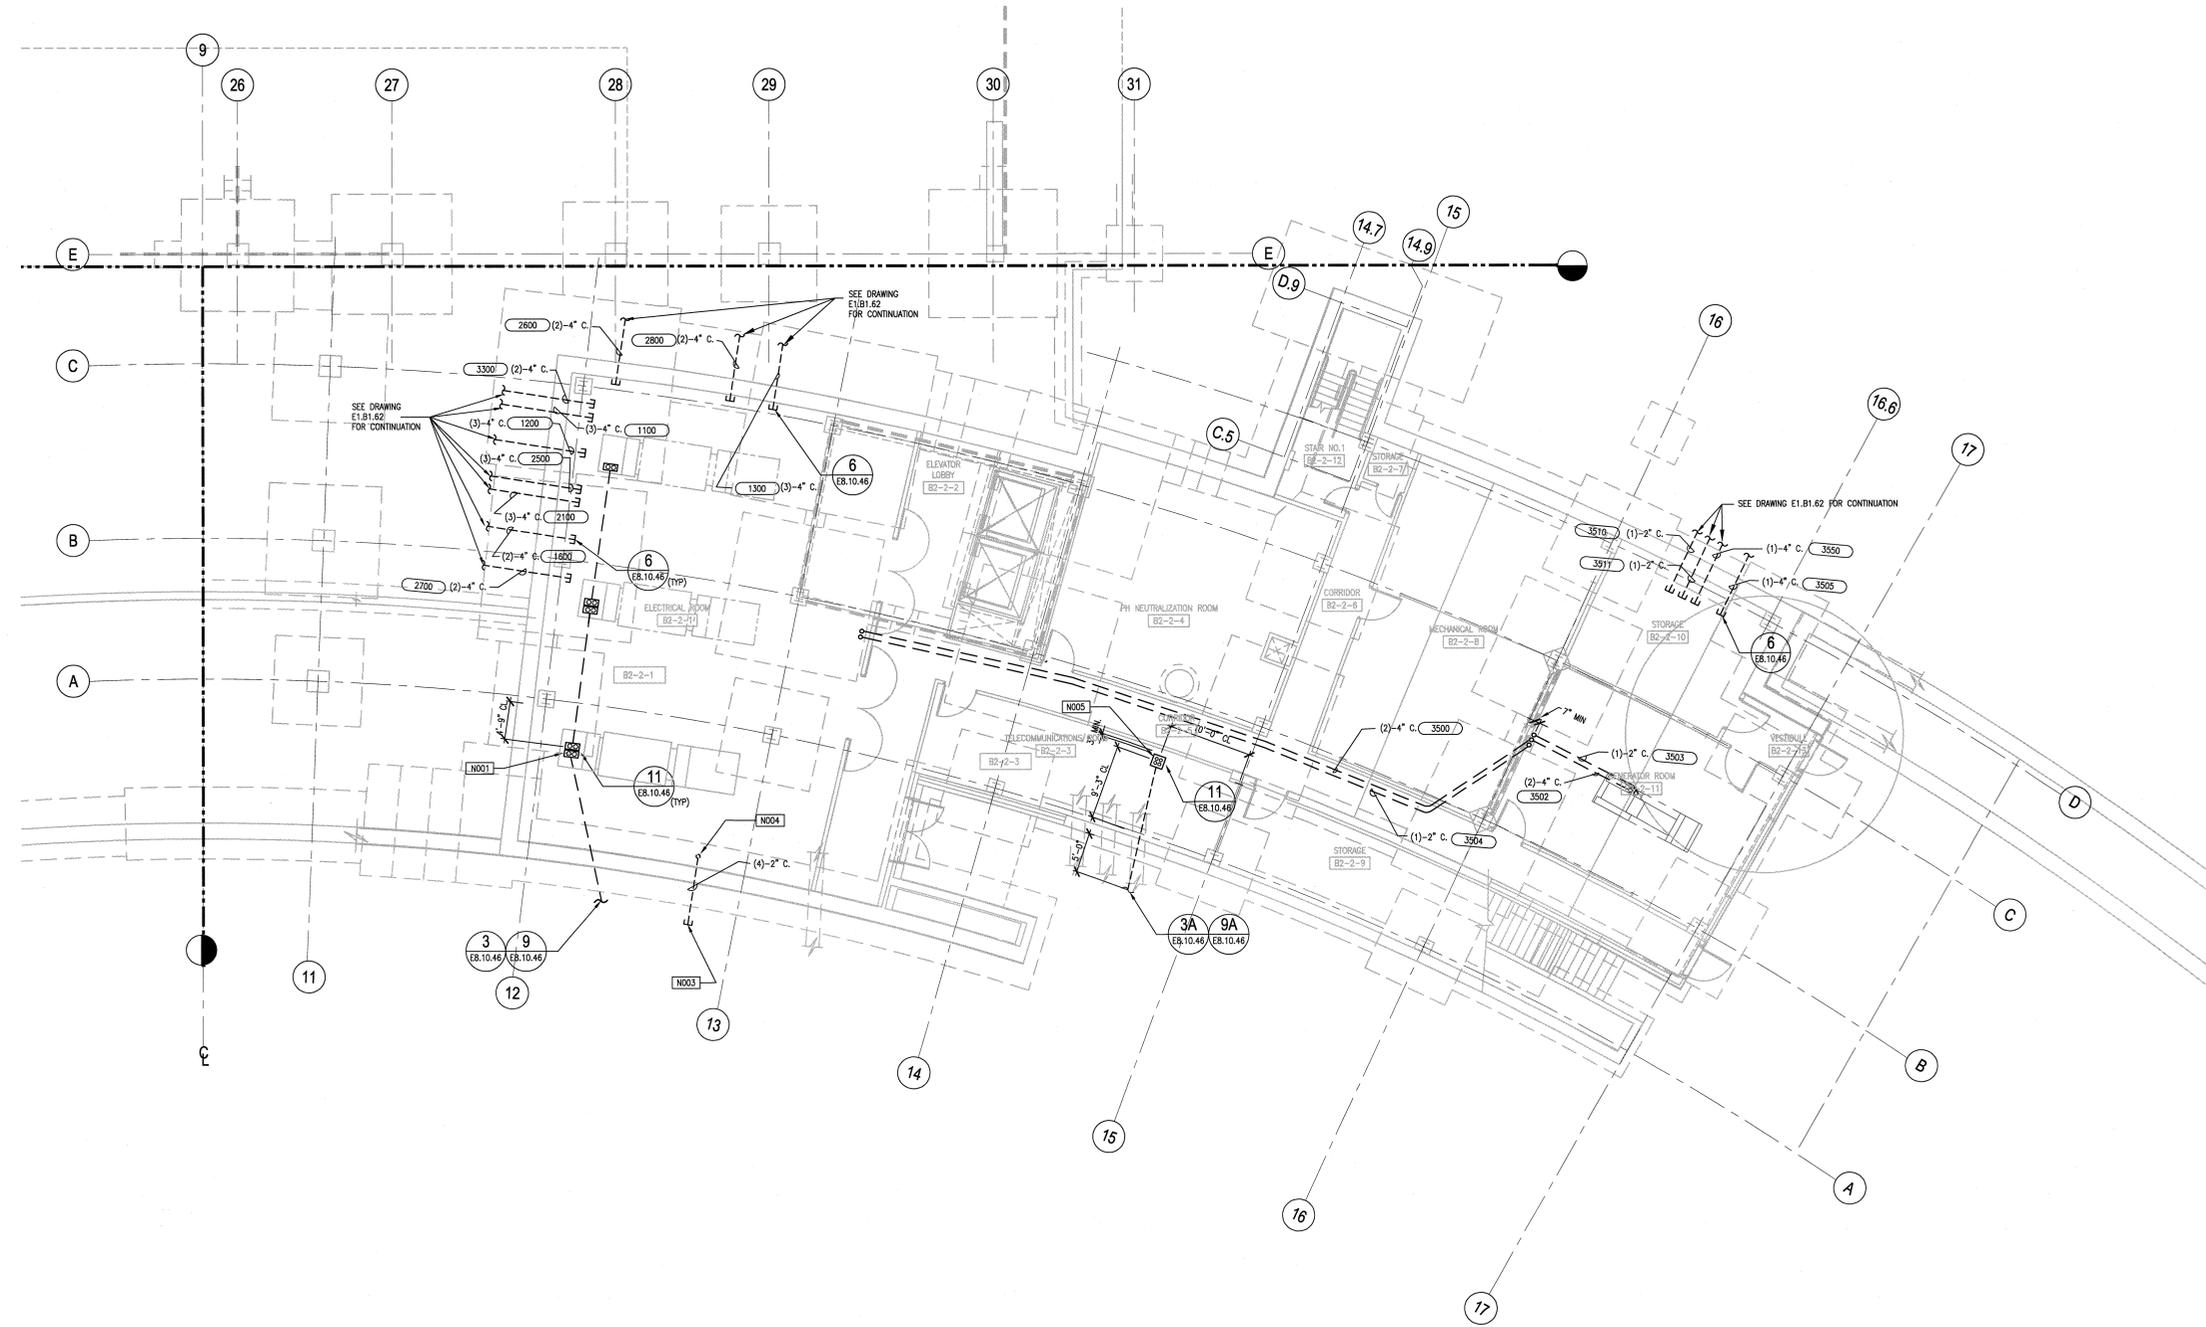

108031400-E8E-8600-A016

KNIGHT
Knight Advanced Technology
412 Oak Street, Suite #1
Plymouth, TN 37854

UT-BATTELLE
Oak Ridge National Laboratory
managed for the DEPARTMENT OF ENERGY under
U.S. GOVERNMENT contract DE-AC05-00OR22725
OR-UT-BATTELLE, LLC, a Oak Ridge, Tennessee

PROJECT NAME:
SPALLATION NEUTRON SOURCE
CENTRAL LAB AND OFFICE BUILDING
BUILDING UTILITY PLAN
LEVEL B2, SECTOR 62

1	48	49	50	PLANT	BLDG	FL	SH.	OF TYPE	CLASS
3	E	X	X	8	8600	1	1	P	U
51	52	53		WBS	1.8.3.14			E1.B2.62	REV 2
NC	NA								

REV	DATE	DESCRIPTION	DSN	CHK	DEPT	DATE	REQ	DATE	UTB	DATE	RPE	RPE NO	DATE	ST	CV	EC	EE	EM	IE	M	PD	SE	AR	
2		CERTIFIED FOR CONSTRUCTION - 12/20/01	DO	RL																				
1		CERTIFIED FOR CONSTRUCTION - 05/15/2001	DO	RL																				
0		CERTIFIED FOR CONSTRUCTION - 10/25/2000	DO	RL																				

NO REPRESENTATION OR WARRANTY, EXPRESSED OR IMPLIED, IS MADE AS TO THE ACCURACY, COMPLETENESS OR USEFULNESS OF THE INFORMATION OR STATEMENTS CONTAINED IN THESE DRAWINGS, OR THAT THE USE OR DISCLOSURE OF ANY INFORMATION, APPARATUS, METHOD, OR PROCESS DISCLOSED IN THESE DRAWINGS MAY NOT INFRINGE PRIVATE RIGHTS OF OTHERS. NO LIABILITY IS ASSIGNED WITH RESPECT TO THE USE OF, OR FOR DAMAGES RESULTING FROM THE USE OF ANY INFORMATION, APPARATUS, METHOD, OR PROCESS DISCLOSED IN THESE DRAWINGS. DRAWINGS MADE AVAILABLE FOR INFORMATION TO BIDDERS ARE NOT TO BE USED FOR OTHER PURPOSES AND ARE TO BE RETURNED UPON REQUEST OF THE FORWARDING CONTRACTOR.

SECTION AND DETAIL KEY

THIS DOCUMENT CONTROLLED BY

CHANGE CONTROL SYSTEM 4

ENGINEERING PROCEDURE SNS-ENG-6001

AutoCAD

SECTION AND DETAIL KEY

DRAWING ON WHICH SECTION OR DETAIL IS SHOWN OR TAKEN