
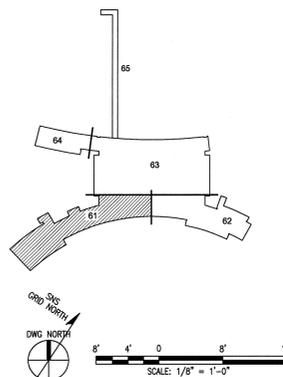


GENERAL NOTES:

- FOR ELECTRICAL SYMBOLS AND ABBREVIATIONS REFER TO DRAWING E.00.001
- CABLE TRAY FOR VOICE/DATA WIRING ONLY. MOUNT BOTTOM OF TRAY 1'-0" ABOVE FINISHED CEILING.
- PROVIDE SLEEVED OPENING FOR ALL TELEPHONE ROOM FLOOR PENETRATIONS. REFER TO DWG E8.20.40 FOR CONDUIT QTY AND SIZE AND DWG E8.10.47 DETAIL 5.

KEYNOTES:

- KN001** SEE SHEN, WILSON & WILK CONSULTS DWG. NS.01.61 FOR AUDIO SYSTEMS REQUIREMENTS IN THIS AREA.
- KN002** CENTER THE FLOOR MOUNT VOICE/DATA BOX WITHIN ROOM. (TYP)
- KN003** CONNECT P.A. SPEAKERS TO AMPLIFIER 1-PA2 LOCATED IN TELEPHONE ROOM 1-1-23.

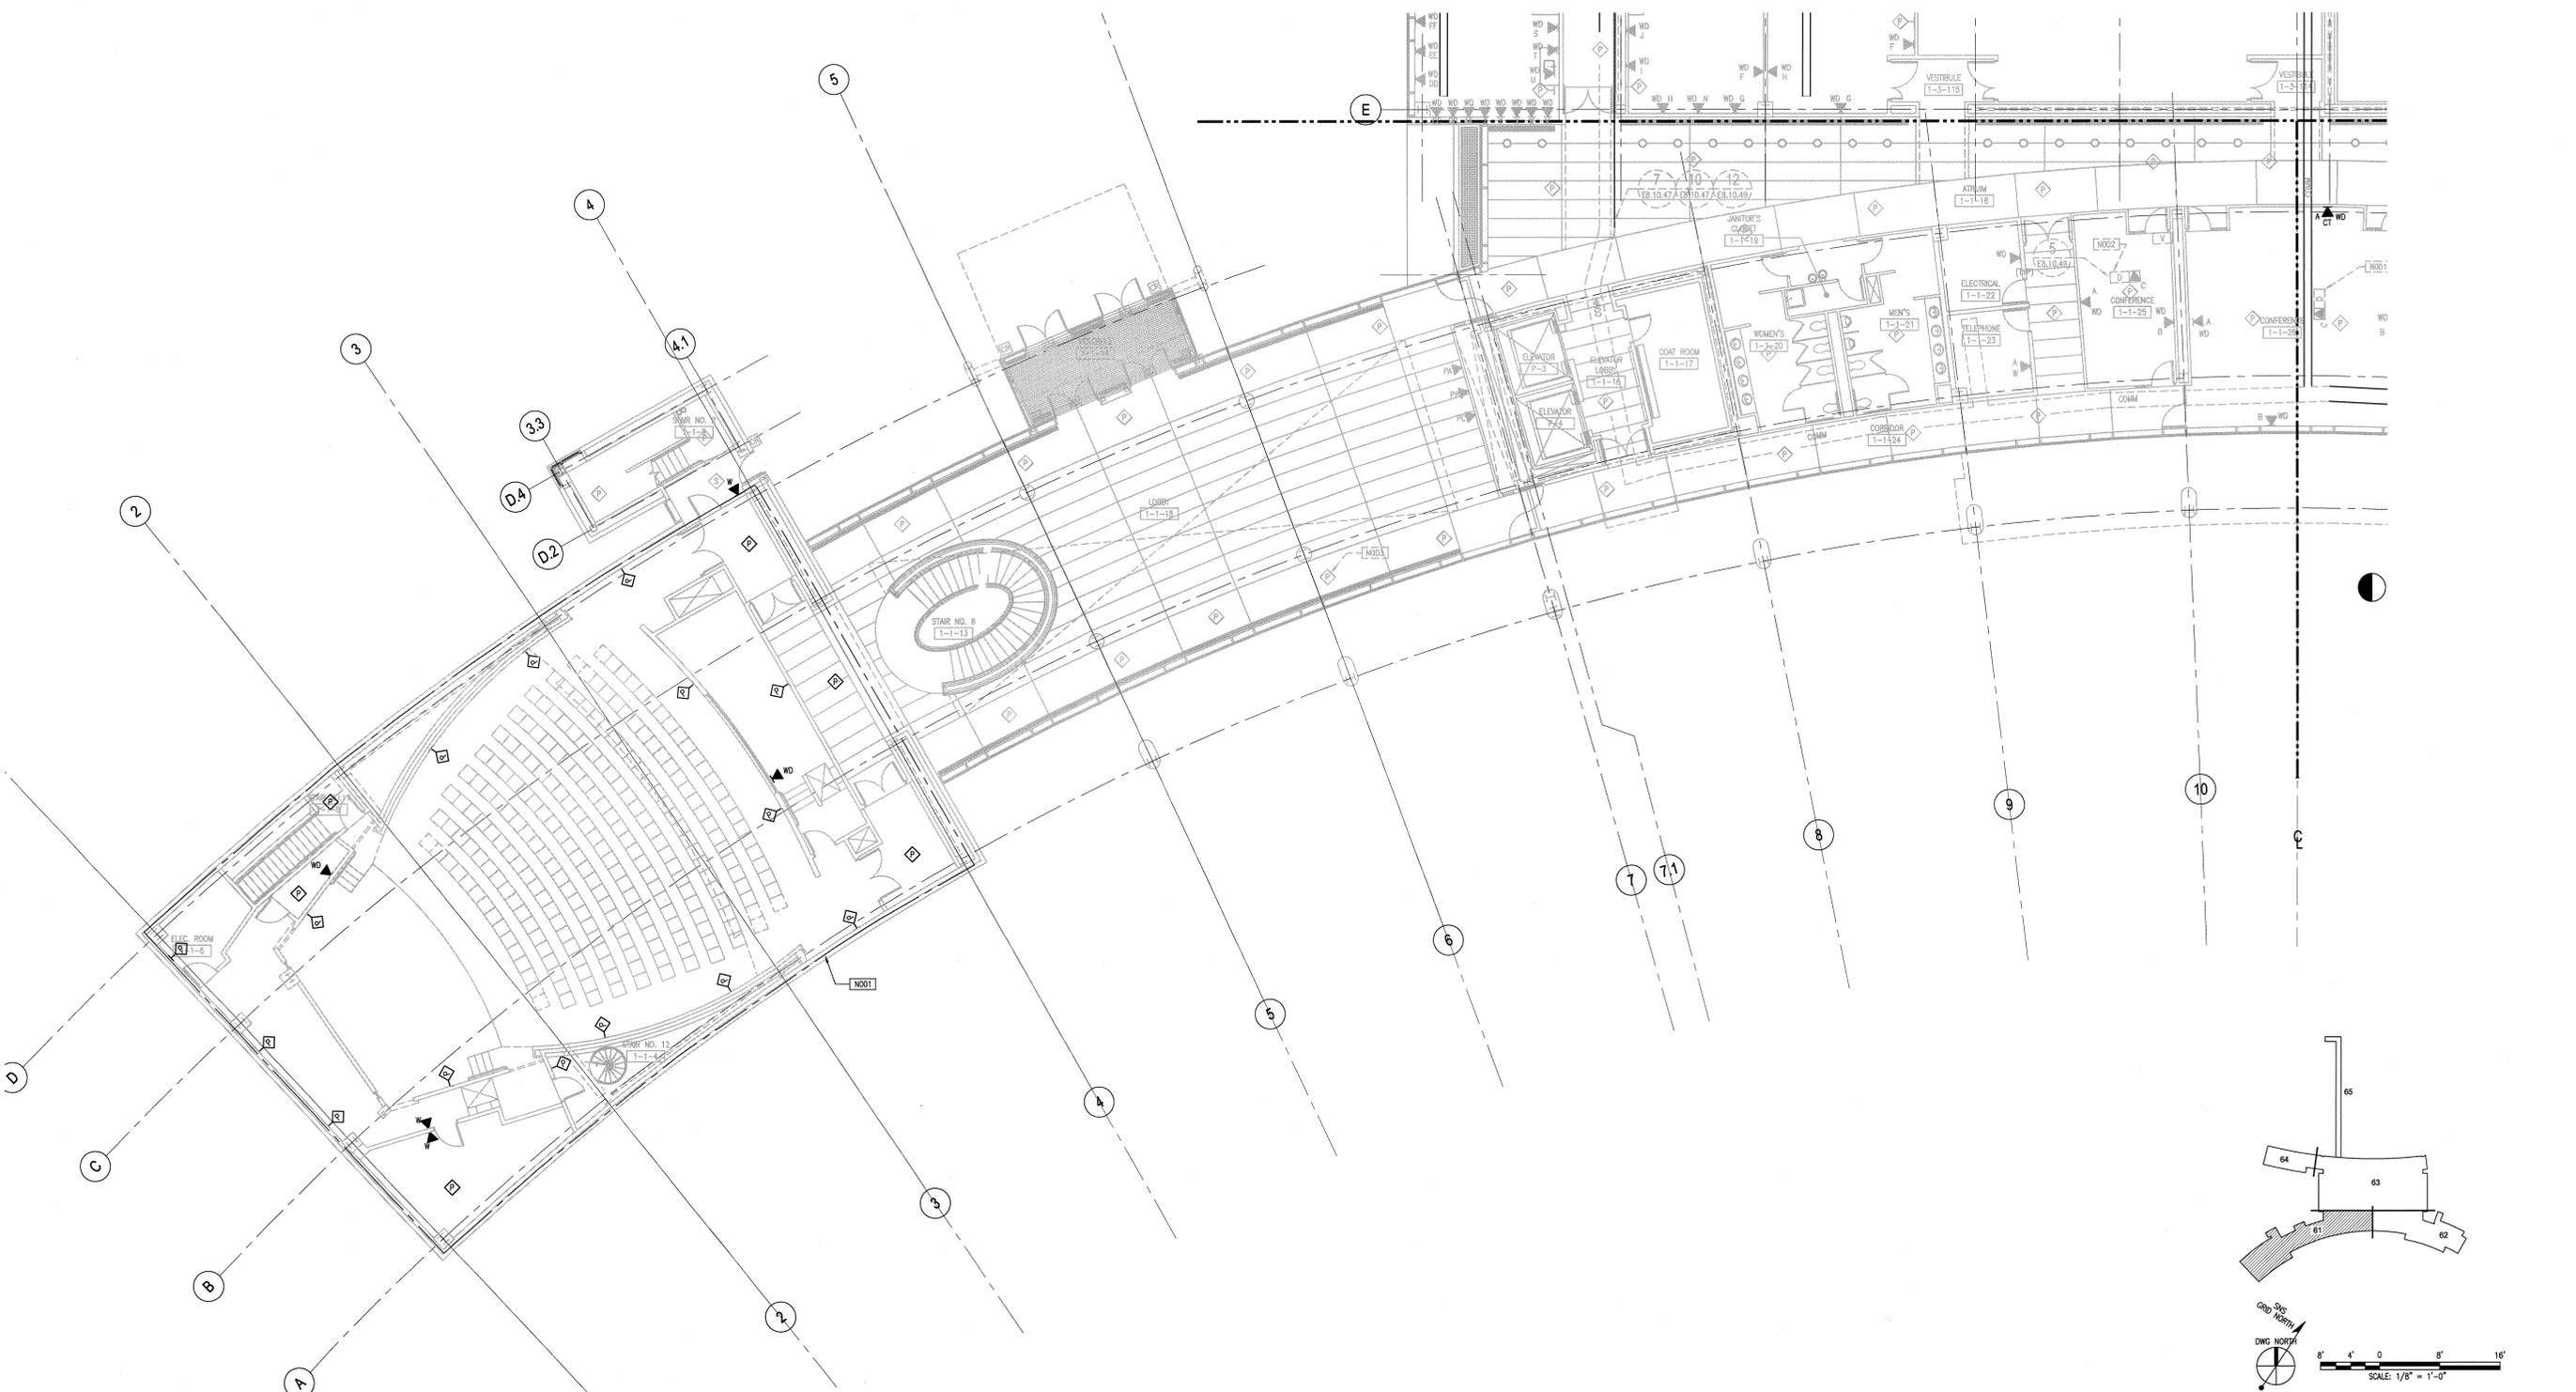

NO REPRESENTATION OR WARRANTY, EXPRESSED OR IMPLIED, IS MADE AS TO THE ACCURACY, COMPLETENESS OR USEFULNESS OF THE INFORMATION OR STATEMENTS CONTAINED IN THESE DRAWINGS, OR THAT THE USE OR DISCLOSURE OF ANY INFORMATION, APPARATUS, METHOD, OR PROCESS DISCLOSED IN THESE DRAWINGS MAY NOT INFRINGE PRIVATE RIGHTS OF OTHERS. NO LIABILITY IS ASSIGNED WITH RESPECT TO THE USE OF, OR FOR DAMAGES RESULTING FROM THE USE OF ANY INFORMATION, APPARATUS, METHOD, OR PROCESS DISCLOSED IN THESE DRAWINGS. DRAWINGS MADE AVAILABLE FOR INFORMATION TO RECORD ARE NOT TO BE USED FOR OTHER PURPOSES AND ARE TO BE RETURNED UPON REQUEST OF THE FORMING CONTRACTOR.

SECTION AND DETAIL KEY

NUMBER OF SECTION OR DETAIL

DRAWING ON WHICH SECTION OR DETAIL IS SHOWN OR TAKEN

THIS DOCUMENT CONTROLLED BY

CHANGE CONTROL SYSTEM 4

ENGINEERING PROCEDURE SNS-ENG-001

REV	DATE	DESCRIPTION	DESIGN	CHK	DEPT	DATE	DATE	REQ	DATE	UTD	DATE	RPE	RPE NO	DATE	ST	CV	EC	EE	EM	IE	M	PD	SE	AR	
0		CERTIFIED FOR CONSTRUCTION - 12/20/01	DD	RL		12/20/01	12/20/01						106009	12/20/01	RW	AW	BNJ	PD	BNJ	BNJ		BNJ		ED	
1	12/20/01																								

RPE

DRW J. BROWN 12/20/01

CHK V. STEFFEN 12/20/01

DEPT

RPE J. Brown 12/20/01

PJ

REQ

0 12-17-01

REV DATE

LTS M. J. ... 12/24/01

DRAWING APPROVALS

108031400-E8E-8600-A207

KNIGHT
Knight Advanced Technology

UT-BATTELLE
Oak Ridge National Laboratory
managed for the DEPARTMENT OF ENERGY under
U.S. GOVERNMENT contract DE-AC05-00OR22725
UT-BATTELLE, LLC, Oak Ridge, Tennessee

PROJECT NAME:
SPALLATION NEUTRON SOURCE
CENTRAL LAB AND OFFICE BUILDING
ELECTRICAL COMMUNICATIONS PLAN
LEVEL 1, SECTOR 61 ALTERNATE 1

1	48	50	PLANT	BLDG	FL	SH.	OF	TYPE	CLASS
3	E	X	X	8	8600	1	1	P	U
51	52	53	WBS						
NC	NA		1.8.3.14						E6.01.61.A1
									0