
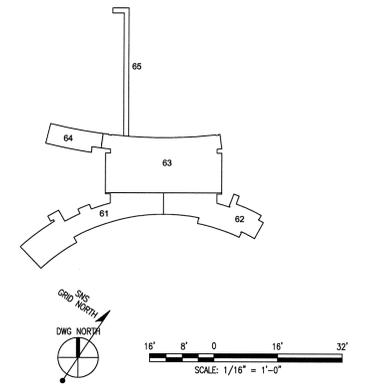


- NOTES:**
1. _____ SHOWS EXTENT OF CONTRACT BOUNDARY.
 2. LEVEL 3 FLOOR ELEVATION +127'-3" (1,103.25')
 3. RATED WALL LEGEND:
 - - - - - 1 HOUR RATED FIRE WALL
 _____ 2 HOUR RATED FIRE WALL
 4. OCCUPANCY TYPES:
 CONFERENCE, ATRIUM, GALLERY & CAFETERIA: --- A-2 ASSEMBLY SMALL
 OFFICE: - - - - - B BUSINESS
 SHOPS & LABS: - - - - - F FACTORY-INDUSTRIAL
 5. EXIT DOOR CAPACITIES:
 A. 3'-0" DOOR: 33" CLEAR / 0.3 PER P. = 110 P.
 B. 4'-0" DOOR: 45" CLEAR / 0.3 PER P. = 150 P.
 C. 6'-0" DOOR: 67" CLEAR / 0.3 PER P. = 223 P.
 D. 6'-4" DOOR: 71" CLEAR / 0.3 PER P. = 237 P.
 6. STAIR CAPACITIES:
 STAIR 1 THROUGH 5: 44" CLEAR / .3" PER P. = 147 P.

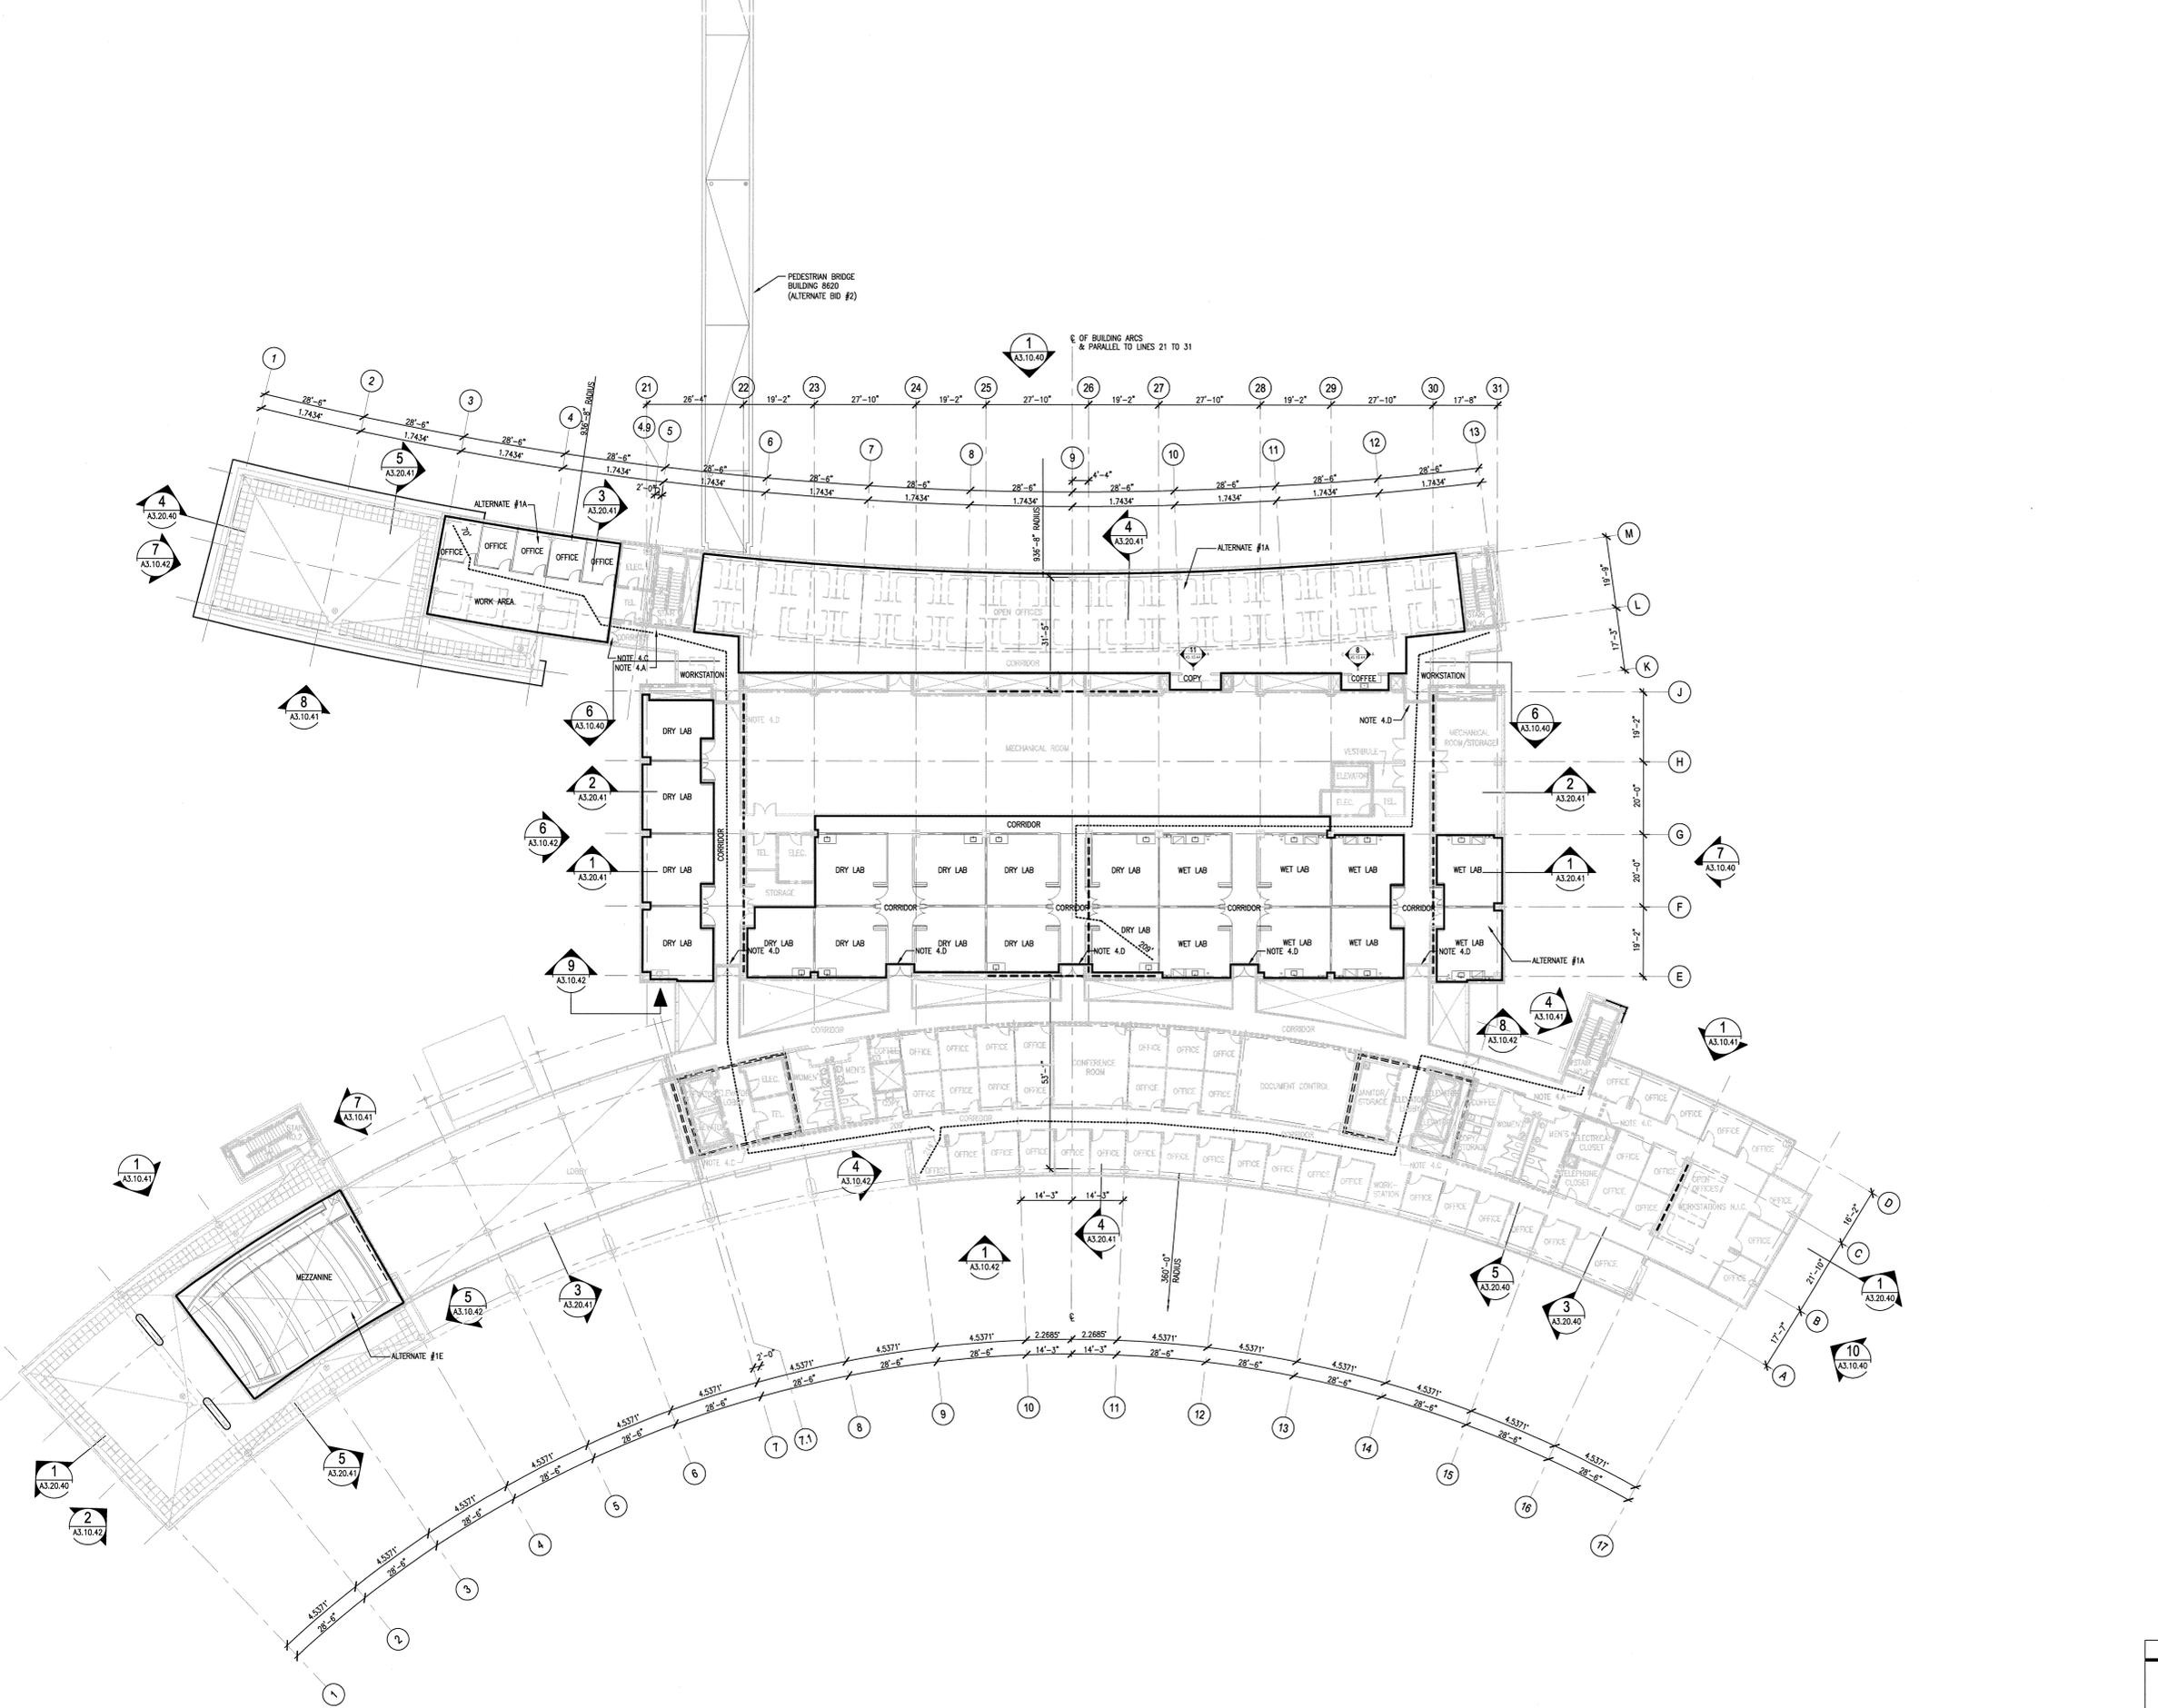

NO REPRESENTATION OR WARRANTY, EXPRESSED OR IMPLIED, IS MADE AS TO THE ACCURACY, COMPLETENESS OR USEFULNESS OF THE INFORMATION OR STATEMENTS CONTAINED IN THESE DRAWINGS, OR THAT THE USE OR DISCLOSURE OF ANY INFORMATION, APPARATUS, METHOD, OR PROCESS DISCLOSED IN THESE DRAWINGS MAY NOT INFRINGE PRIVATE RIGHTS OF OTHERS. NO LIABILITY IS ASSUMED WITH RESPECT TO THE USE, OR FOR DAMAGES RESULTING FROM THE USE OF ANY INFORMATION, APPARATUS, METHOD, OR PROCESS DISCLOSED IN THESE DRAWINGS. DRAWINGS MADE AVAILABLE FOR INFORMATION TO BIDDERS ARE NOT TO BE USED FOR OTHER PURPOSES AND ARE TO BE RETURNED UPON REQUEST OF THE FORTHCOMING CONTRACTOR.

SECTION AND DETAIL KEY

NUMBER OF SECTION OR DETAIL	DRAWING ON WHICH SECTION OR DETAIL IS SHOWN OR TAKEN
1	A3.10.40
2	A3.10.41
3	A3.20.41
4	A3.10.42
5	A3.20.40
6	A3.10.40
7	A3.10.41
8	A3.10.41
9	A3.10.42
10	A3.10.40
11	A3.10.42
12	A3.10.41
13	A3.10.41
THIS DOCUMENT CONTROLLED BY
 CHANGE CONTROL SYSTEM 4
 ENGINEERING PROCEDURE SNS-ENG-0001

REV	DATE	DESCRIPTION	DSN	CHK	DEPT	PE	DATE	REQ	DATE	UTB	DATE	RPE	RPE NO	DATE	ST	CV	EC	EE	EM	IE	M	PD	SE	AR	
0		CERTIFIED FOR CONSTRUCTION - 12/20/01																							
1	12/20/01																								

RPE	DSN	C. FINROCK	12/20/01
DRW	M. SICLA		12/20/01
CHK	E. DENSON		12/20/01
DEPT			
PE			
PJ			
REQ			

108031400-A8E-8600-A193

KNIGHT
 Knight Advanced Technology
 248 West Hickory Street
 Denver, CO 80202

KNIGHT
 Knight Advanced Technology
 201 Searborn Road, MS 8253
 Oak Ridge, TN 37830
 865-241-9433
 Fax: 865-241-3400

UT-BATTELLE
 managed for the DEPARTMENT OF ENERGY under
 U.S. GOVERNMENT contract DE-AC05-00OR22725
 UT-BATTELLE, LLC • Oak Ridge, Tennessee

PROJECT NAME:
**SPALLATION NEUTRON SOURCE
 CENTRAL LAB AND OFFICE BUILDING
 BUILDING & EGRESS PLAN
 LEVEL 3 - ALTERNATE #1 AND #2**

1	48	49	50	PLANT	BLDG	FL	SH.	OF	TYPE	CLASS
3	A	X	X	8	8600	1	1	1	P	U
51	52	53	WBS	1.8.3.14	A1.03.40.A1	0				
NC	NA									

AutoCAD