
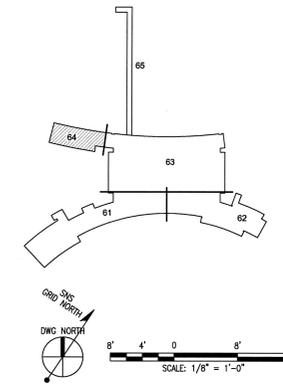


- NOTES:**
1. LEVEL 3 FLOOR ELEVATION +127'-3" (1,103.25')
  2. ROOF ELEVATIONS INDICATED ARE TOP OF STRUCTURAL SLAB
  3. FOR ROOM FINISH SCHEDULE, REFER TO A7.10.43
  4. FOR WALL AND PARTITION SCHEDULE, REFER TO A7.20.40
  5. FOR DOOR SCHEDULE, REFER TO A7.30.43
  6. ALL WORKSTATIONS INDICATED ARE N.I.C.
  7. HATCHED AREA [diagonal lines] INDICATES SHELLED SPACE. SHELLED SPACES ON LEVEL-3 ARE AS FOLLOWS -  
 OFFICE 3-4-124  
 OFFICE 3-4-125  
 OFFICE 3-4-126  
 OFFICE 3-4-127  
 OFFICE 3-4-128

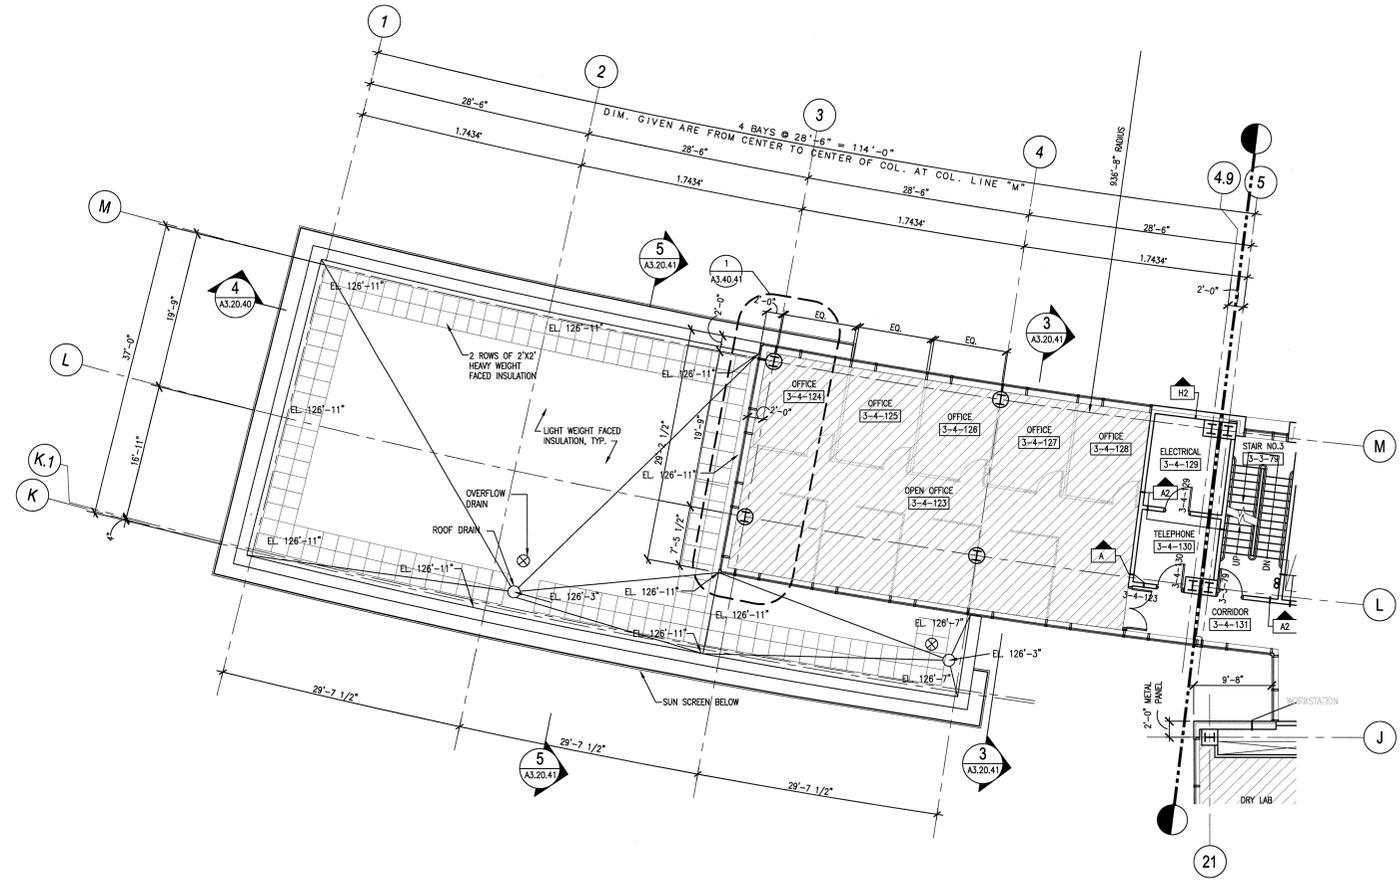

108031400-A8E-8600-A026

**KNIGHT**  
Knight Advanced Technology  
540 West Broadway Street  
Chattanooga, TN 37401

Oak Ridge National Laboratory  
managed for the DEPARTMENT OF ENERGY under  
U.S. GOVERNMENT contract DE-AC05-00OR22725  
UT-BATTELLE, LLC, a Oak Ridge, Tennessee

PROJECT NAME:  
**SPALLATION NEUTRON SOURCE**

**CENTRAL LAB AND OFFICE BUILDING**  
**FLOOR PLAN**  
**LEVEL 3, SECTOR 64**

1	48	49	50	PLANT	BLDG	FL	SH.	OF	TYPE	CLASS
3	A	X	X	8	8600	1	1	P	U	
51	NC	52	NA	53	WBS					
					1.8.3.14				A2.03.64	1

REV	DATE	DESCRIPTION	DSN	CHK	DEPT	DATE	PE	DATE	PJ	DATE	REQ	DATE	UTB	DATE	RPE	RPE NO	DATE	ST	CV	EC	EE	EM	IE	M	PD	SE	AR	REV	DATE
1		CERTIFIED FOR CONSTRUCTION - 12/20/01																											
0		CERTIFIED FOR CONSTRUCTION - MAY 15, 2001																											

THIS DOCUMENT CONTROLLED BY  
CHANGE CONTROL SYSTEM 4  
ENGINEERING PROCEDURE SNS-ENG-0001

SECTION AND DETAIL KEY

NO REPRESENTATION OR WARRANTY, EXPRESSED OR IMPLIED, IS MADE AS TO THE ACCURACY, COMPLETENESS OR USEFULNESS OF THE INFORMATION OR STATEMENTS CONTAINED IN THESE DRAWINGS, OR THAT THE USE OR DISCLOSURE OF ANY INFORMATION, APPARATUS, METHOD, OR PROCESS DISCLOSED IN THESE DRAWINGS MAY NOT INFRINGE PRIVATE RIGHTS OF OTHERS. NO LIABILITY IS ASSUMED WITH RESPECT TO THE USE OF, OR FOR DAMAGES RESULTING FROM THE USE OF ANY INFORMATION, APPARATUS, METHOD, OR PROCESS DISCLOSED IN THESE DRAWINGS. DRAWINGS MADE AVAILABLE FOR INFORMATION TO BIDDERS ARE NOT TO BE USED FOR OTHER PURPOSES AND ARE TO BE RETURNED UPON REQUEST OF THE FORWARDING CONTRACTOR.