
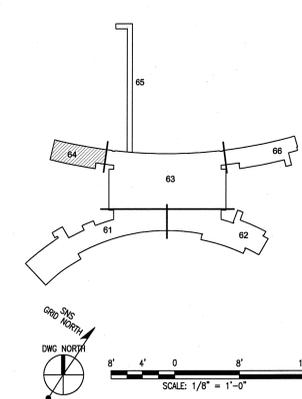


NOTES:

- 1. ROOF ELEVATIONS INDICATED ARE TOP OF STRUCTURAL SLAB
- 2. INDICATES ROOF ANCHOR WELDED TO STRUCTURE SEE DETAIL 50/ AB.30.40

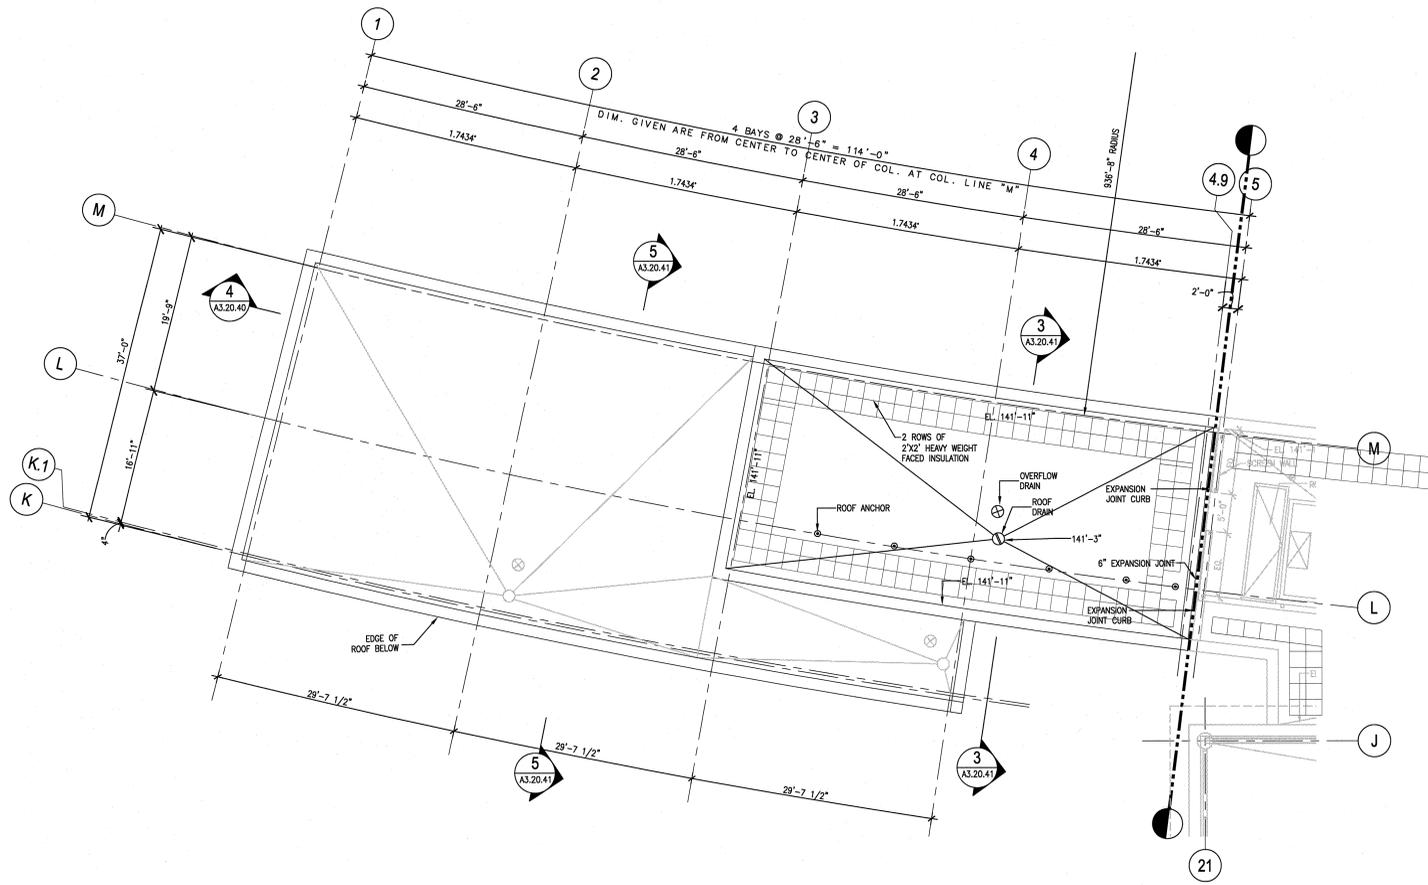

108031400-A8E-8600-A031

**KNIGHT**  
Knight Advanced Technology  
148 East Academy Street  
Chattanooga, TN 37603

Oak Ridge National Laboratory  
managed for the DEPARTMENT OF ENERGY under  
U.S. GOVERNMENT contract DE-AC05-00OR22725  
UT-BATTELLE, LLC a Oak Ridge, Tennessee

PROJECT NAME:  
**SPALLATION NEUTRON SOURCE**

**CENTRAL LAB AND OFFICE BUILDING**  
**ROOF PLAN**  
**SECTOR 64**

1	48	49	50	PLANT	BLDG	FL	SH.	OF	TYPE	CLASS
3	A	X	X	8	8600		1	1	P	U
51	52	53	WBS							REV
NC	NA	53	1.8.3.14							A2.04.64
										0

REV	DATE	DESCRIPTION	DSN	CHK	DEPT	DATE	PE	DATE	PJ	DATE	REQ	DATE	UTB	DATE	RPE	RPE	NO	DATE	
0		CERTIFIED FOR CONSTRUCTION - MAY 15, 2001																	

RPE  
  
 DSN H. BAUMAN 5/15/01  
 DRW A. OWENS 5/15/01  
 CHK E. DENSON 5/15/01  
 DEPT  
 PE  
 PJ  
 REQ

THIS DOCUMENT CONTROLLED BY  
 CHANGE CONTROL SYSTEM 4  
 ENGINEERING PROCEDURE SNS-ENG-0001

SECTION AND DETAIL KEY

NO REPRESENTATION OR WARRANTY, EXPRESSED OR IMPLIED, IS MADE AS TO THE ACCURACY, COMPLETENESS OR USEFULNESS OF THE INFORMATION OR STATEMENTS CONTAINED IN THESE DRAWINGS, OR THE USE OR DISCLOSURE OF ANY INFORMATION, APPARATUS, METHOD, OR PROCESS DISCLOSED IN THESE DRAWINGS MAY NOT INFRINGE PRIVATE RIGHTS OF OTHERS. NO LIABILITY IS ASSIGNED WITH RESPECT TO THE USE OF, OR FOR DAMAGES RESULTING FROM THE USE OF ANY INFORMATION, APPARATUS, METHOD, OR PROCESS DISCLOSED IN THESE DRAWINGS. DRAWINGS MADE AVAILABLE FOR INFORMATION TO BIDDERS ARE NOT TO BE USED FOR OTHER PURPOSES AND ARE TO BE RETURNED UPON REQUEST OF THE FORTHCOMING CONTRACTOR.