



H
G
F
E
D
C
B
A
AutoCAD

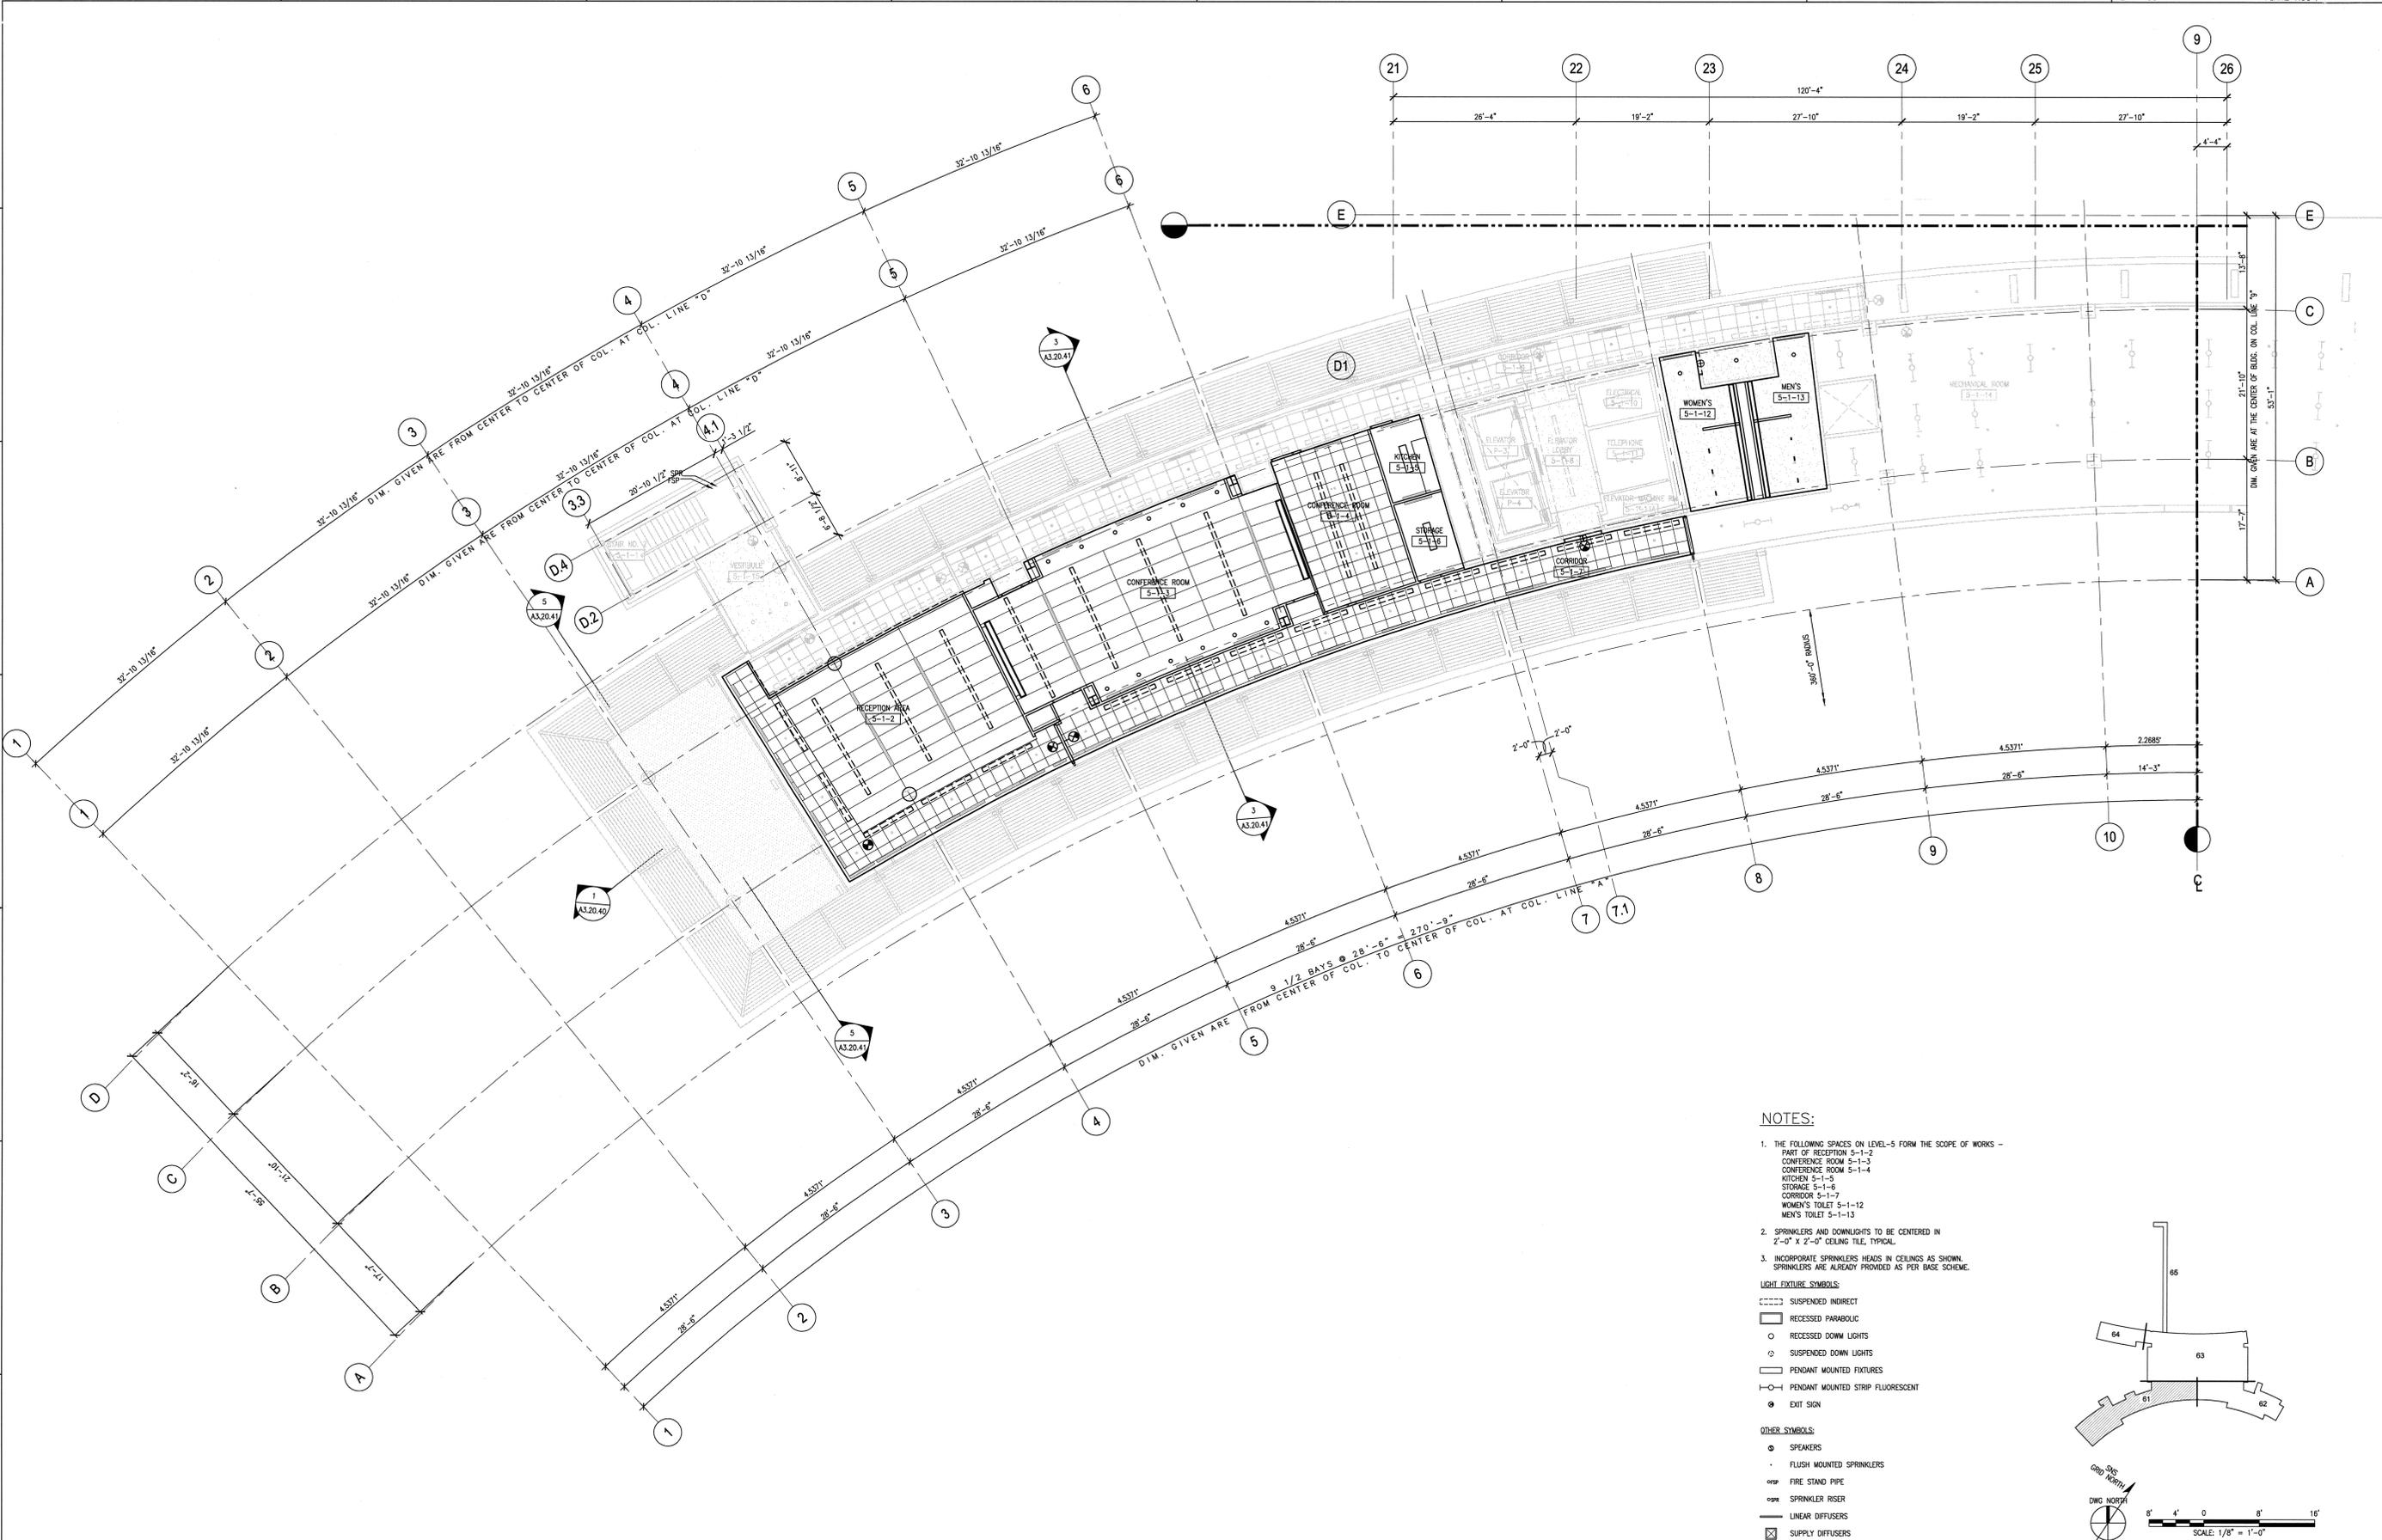

- NOTES:**
- THE FOLLOWING SPACES ON LEVEL-5 FORM THE SCOPE OF WORKS - PART OF RECEPTION 5-1-2, CONFERENCE ROOM 5-1-3, CONFERENCE ROOM 5-1-4, KITCHEN 5-1-5, STORAGE 5-1-6, CORRIDOR 5-1-7, WOMEN'S TOILET 5-1-12, MEN'S TOILET 5-1-13.
 - SPRINKLERS AND DOWNLIGHTS TO BE CENTERED IN 2'-0" X 2'-0" CEILING TILE, TYPICAL.
 - INCORPORATE SPRINKLER HEADS IN CEILINGS AS SHOWN. SPRINKLERS ARE ALREADY PROVIDED AS PER BASE SCHEME.

- LIGHT FIXTURE SYMBOLS:**
- SUSPENDED INDIRECT
 - RECESSED PARABOLIC
 - RECESSED DOWN LIGHTS
 - SUSPENDED DOWN LIGHTS
 - PENDANT MOUNTED FIXTURES
 - PENDANT MOUNTED STRIP FLUORESCENT
 - EXIT SIGN
- OTHER SYMBOLS:**
- SPEAKERS
 - FLUSH MOUNTED SPRINKLERS
 - FIRE STAND PIPE
 - SPRINKLER RISER
 - LINEAR DIFFUSERS
 - SUPPLY DIFFUSERS
 - RETURN DIFFUSERS
 - SUSPENDED ACOUSTICAL TILES
 - SUSPENDED GYPSUM WALL BOARD CEILING
 - SUSPENDED EFS SYSTEM

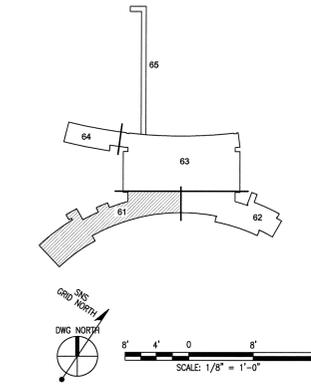

108031400-A8E-8600-A214

KNIGHT
Knight Advanced Technology

UT-BATTELLE
Oak Ridge National Laboratory
managed for the DEPARTMENT OF ENERGY under
U.S. GOVERNMENT contract DE-AC05-00OR22725
UT-BATTELLE, LLC, a Oak Ridge, Tennessee

PROJECT NAME:
**SPALLATION NEUTRON SOURCE
CENTRAL LAB AND OFFICE BUILDING
REFLECTED CEILING PLAN
LEVEL 5, SECTOR 61 - ALTERNATE #1B**

1	48	49	50	PLANT	8600	FL	SH.	OF	TYPE	CLASS
3	A	X	X	8	8600	1	1	1	P	U
51	NC	NA	53	WBS	1.8.3.14					

A6.05.61.A1

NO REPRESENTATION OR WARRANTY, EXPRESSED OR IMPLIED, IS MADE AS TO THE ACCURACY, COMPLETENESS OR USEFULNESS OF THE INFORMATION OR STATEMENTS CONTAINED IN THESE DRAWINGS, OR THAT THE USE OR DISCLOSURE OF ANY INFORMATION, APPARATUS, METHOD, OR PROCESS DISCLOSED IN THESE DRAWINGS MAY NOT INFRINGE PRIVATE RIGHTS OF OTHERS. NO LIABILITY IS ASSUMED WITH RESPECT TO THE USE OF, OR FOR DAMAGES RESULTING FROM THE USE OF ANY INFORMATION, APPARATUS, METHOD, OR PROCESS DISCLOSED IN THESE DRAWINGS. DRAWINGS MADE AVAILABLE FOR INFORMATION TO BIDDERS ARE NOT TO BE USED FOR OTHER PURPOSES AND ARE TO BE RETURNED UPON REQUEST OF THE FORWARDING CONTRACTOR.

NUMBER OF SECTION OR DETAIL:

DRAWING ON WHICH SECTION OR DETAIL IS SHOWN OR TAKEN:

SECTION AND DETAIL KEY

THIS DOCUMENT CONTROLLED BY

CHANGE CONTROL SYSTEM 4

ENGINEERING PROCEDURE SNS-ENG-0001

REV	DATE	DESCRIPTION	DSN	CHK	DEPT	DATE	PE	DATE	DATE	REQ	DATE	UTB	DATE	RPE	RPE NO	DATE	ST	CV	EC	EE	EM	IE	M	PD	SE	AR
0		CERTIFIED FOR CONSTRUCTION - 12/20/01																								

RPE	DSN	C. FINROCK	12/20/01
DRW	M. SICUA	12/20/01	
CHK	E. DENSON	12/20/01	
DEPT			
PE	<i>[Signature]</i>		
PJ	<i>[Signature]</i>		
REQ			

