
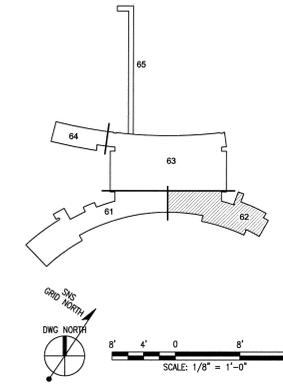


NOTES:

- THE FOLLOWING SPACE ON LEVEL-B1 FORM THE SCOPE OF WORK -
 DINING ROOM B1-1-13
 KITCHEN B1-2-15
 JANITORS CLOSET B1-2-18
 MEN'S BATHROOM B1-2-19
 WOMEN'S BATHROOM B1-2-20
 LOCKERS B1-2-21
 EXERCISE ROOM B1-2-28
 MEN'S BATHROOM B1-2-35
 WOMEN'S BATHROOM B1-2-36
 MEN'S LOCKER ROOM B1-2-37
 WOMEN'S LOCKER ROOM B1-2-38
- SPRINKLERS AND DOWNLIGHTS TO BE CENTERED IN 2'-0" X 2'-0" CEILING TILE, TYPICAL.
- INCORPORATE SPRINKLERS HEADS IN CEILINGS AS SHOWN. SPRINKLERS ARE ALREADY PROVIDED AS PER BASE SCHEME.

- LIGHT FIXTURE SYMBOLS:
- SUSPENDED INDIRECT
 - RECESSED PARABOLIC
 - RECESSED DOWN LIGHTS
 - SUSPENDED DOWN LIGHTS
 - PENDANT MOUNTED FIXTURES
 - PENDANT MOUNTED STRIP FLUORESCENT
 - EXIT SIGN
- OTHER SYMBOLS:
- SPEAKERS
 - FLUSH MOUNTED SPRINKLERS
 - FIRE STAND PIPE
 - SPRINKLER RISER
 - LINEAR DIFFUSERS
 - SUPPLY DIFFUSERS
 - RETURN DIFFUSERS
 - SUSPENDED ACOUSTICAL TILES
 - SUSPENDED GYPSUM WALL BOARD CEILING
 - SUSPENDED EFS SYSTEM

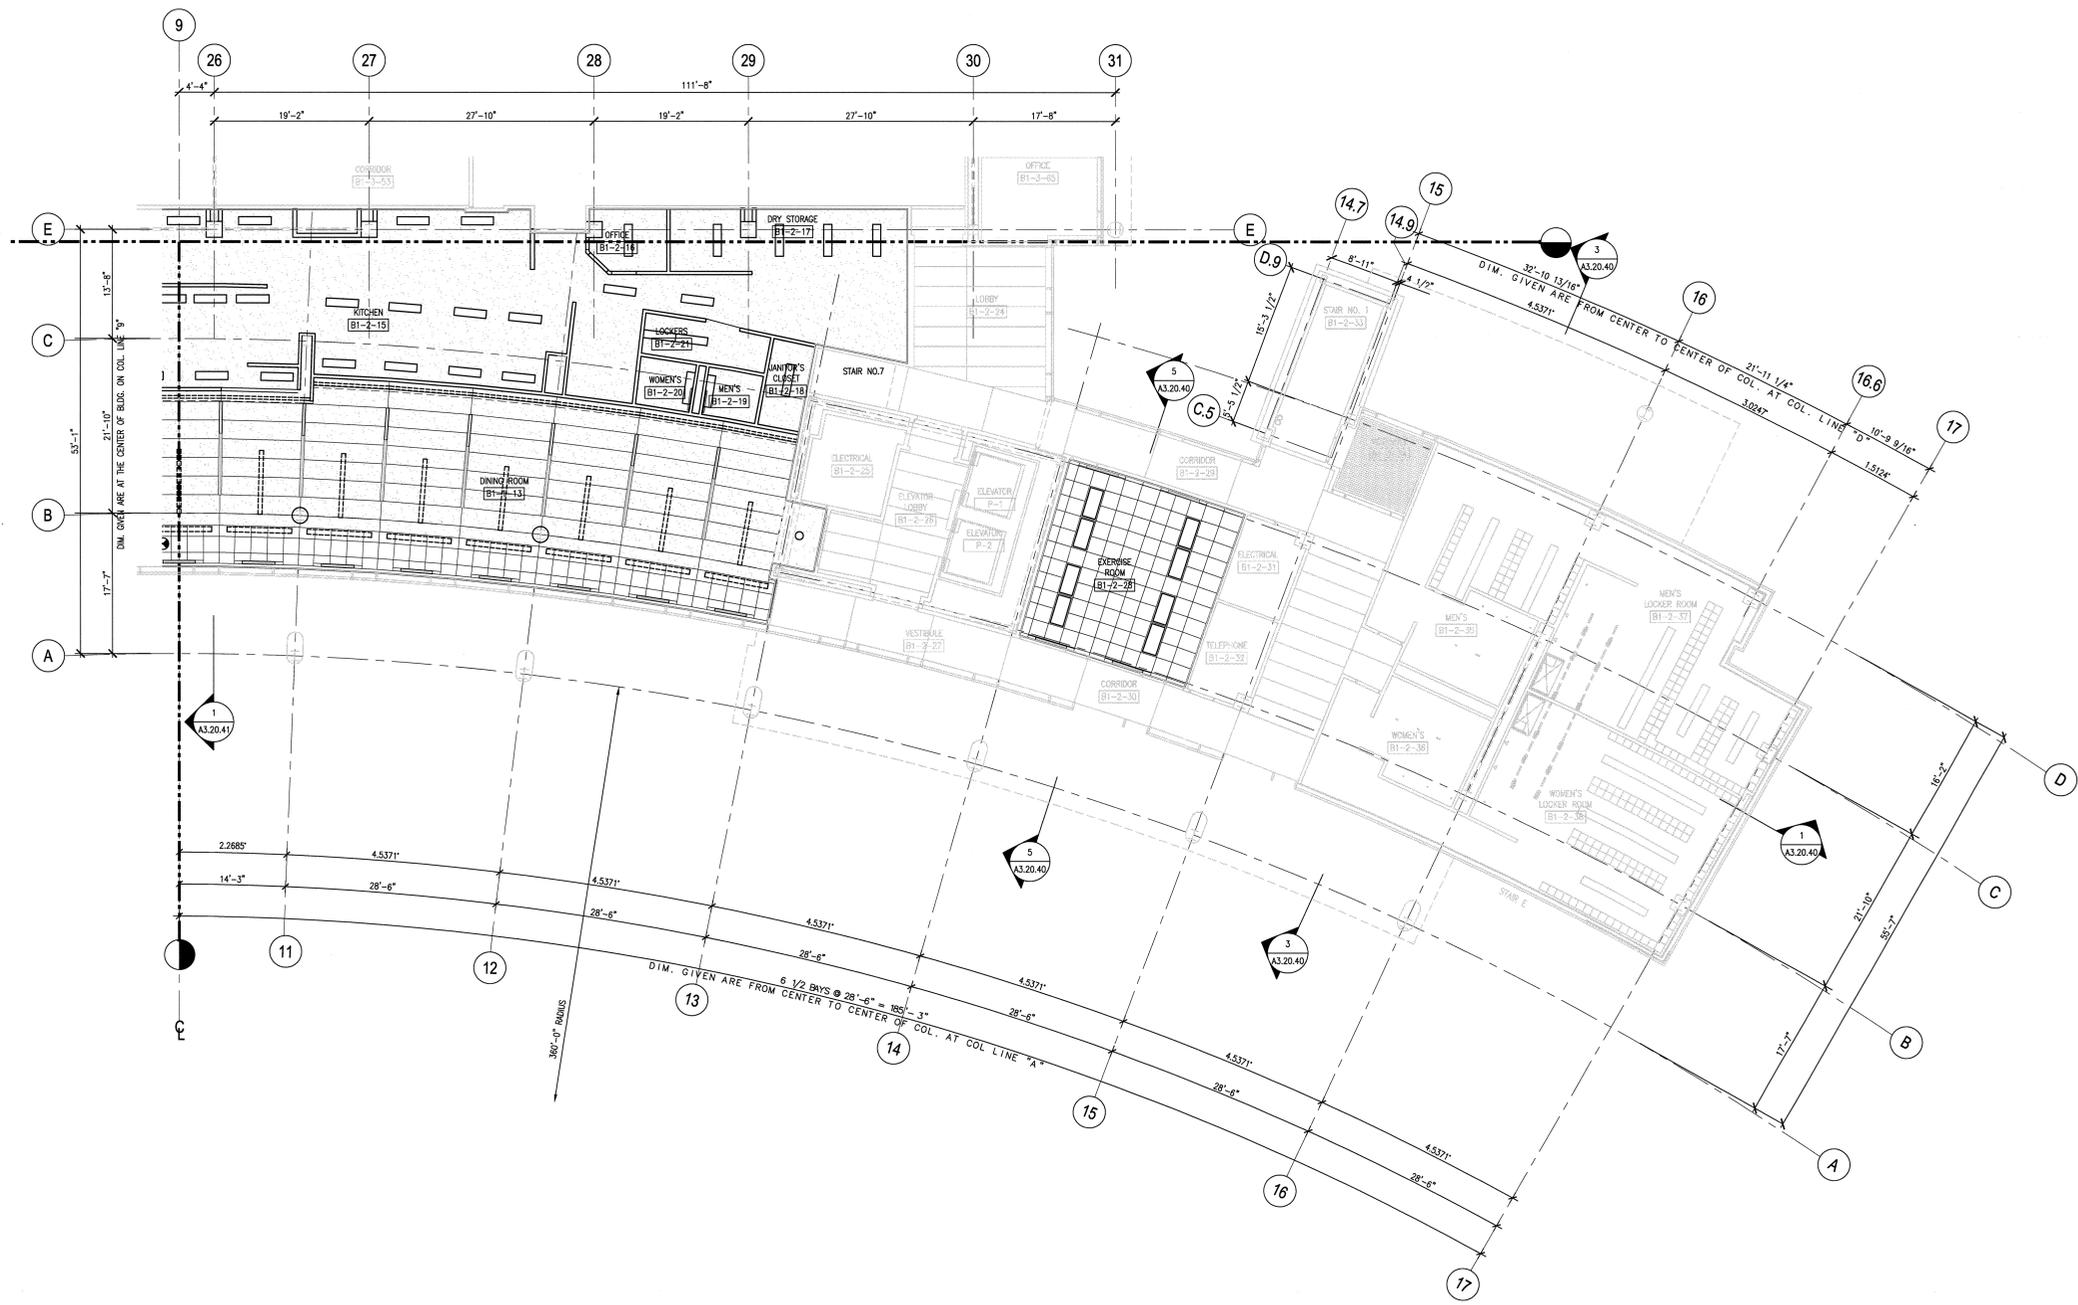

108031400-A8E-8600-A216

KNIGHT
 Knight Advanced Technology

UT-BATTELLE
 Oak Ridge National Laboratory
 managed for the DEPARTMENT OF ENERGY under
 U.S. GOVERNMENT contract DE-AC05-00OR22725

PROJECT NAME:
**SPALLATION NEUTRON SOURCE
 CENTRAL LAB AND OFFICE BUILDING
 REFLECTED CEILING PLAN
 LEVEL B1, SECTOR 62 - ALTERNATE #1C**

1	48	49	50	PLANT	BLDG	FL	SH.	OF	TYPE	CLASS
3	A	X	X	8	8600	1	1	1	P	U
51	52	53	WBS	1.8.3.14	A6.B1.62.A1	0				
NC	NA	NA								

REV	DATE	DESCRIPTION	DSN	CHK	DEPT	DATE	PE	DATE	IPJ	DATE	REQ	DATE	UTB	DATE	RPE	RPE NO	DATE	ST	CV	EC	EE	EM	IE	M	PD	SE	AR	
0		CERTIFIED FOR CONSTRUCTION - 12/20/01																										

THIS DOCUMENT CONTROLLED BY
 CHANGE CONTROL SYSTEM 4
 ENGINEERING PROCEDURE SNS-ENG-0001

SECTION AND DETAIL KEY

NO REPRESENTATION OR WARRANTY, EXPRESSED OR IMPLIED, IS MADE AS TO THE ACCURACY, COMPLETENESS OR USEFULNESS OF THE INFORMATION OR STATEMENTS CONTAINED IN THESE DRAWINGS, OR THE USE OR DISCLOSURE OF ANY INFORMATION, APPARATUS, METHOD, OR PROCESS DISCLOSED IN THESE DRAWINGS MAY NOT INFRINGE PRIVATE RIGHTS OF OTHERS. NO LIABILITY IS ASSUMED WITH RESPECT TO THE USE OF, OR FOR DAMAGES RESULTING FROM THE USE OF ANY INFORMATION, APPARATUS, METHOD, OR PROCESS DISCLOSED IN THESE DRAWINGS. DRAWINGS MADE AVAILABLE FOR INFORMATION TO BIDDERS ARE NOT TO BE USED FOR OTHER PURPOSES AND ARE TO BE RETURNED UPON REQUEST OF THE FORWARDING CONTRACTOR.