

SPECIAL CONDITIONS NOTES

NOTE A: CONTRACTOR SHALL INSURE ALL WALLS ARE PROPERLY REINFORCED TO SUPPORT ALL WALL AND/OR CEILING SUPPORTED EQUIPMENT

NOTE B: CONTRACTOR SHALL PROVIDE 8" DEEP +/- DEPRESSION FROM ROUGH SLAB TO FINISHED FLOOR TO RECEIVE WALK-IN BOX PANELS. SEE DTL. 7.01. DEPRESSION TO BE LEVEL AND SMOOTH.

NOTE C: CONTRACTOR SHALL PROVIDE 4" DEEP +/- DEPRESSION FROM ROUGH SLAB TO FINISHED FLOOR TO RECEIVE S/S FLOOR TROUGH AND GRATING. SEE DETAIL 6.03. DEPRESSION TO BE LEVEL AND SMOOTH.

NOTE D: CONTRACTOR SHALL PITCH FLOOR TO AREA DRAINS AT A MINIMUM OF 1/8" PER FOOT. THIS CONDITION IS APPLICABLE IN WET SPACES SUCH AS CART WASH AREA, TRASH ROOM, DISHROOM AND POT WASH AREAS.

NOTE E: CONTRACTOR SHALL INSURE WALL DEPTH IS SUFFICIENT TO RECEIVE RECESSED EQUIPMENT PROVIDED BY KEC.

NOTE F: NOT USED

NOTE G: CONTRACTOR SHALL PROVIDE 2" (50MM) DIA. RACEWAY (PVC EMT OR OTHER MATERIAL REQUIRED BY CODE) FOR RUN OF COMPUTER GRADE CONDUIT. ALL BENDS TO BE EASY SWEEPS (18" (450MM) RADIUS MIN). CONTRACTOR TO RUN FROM CASHIER COUNTER(S) TO POINT(S) SHOWN.






NOTE H: NOT USED

NOTE I: NOT USED

NOTE J: NOT USED


NOTE K: NOT USED

NOTE L: CONTRACTOR SHALL VERIFY INSTALLATION HEIGHT OF FINISHED CEILING WITH FOODSERVICE EQUIPMENT BELOW AS SHOWN.

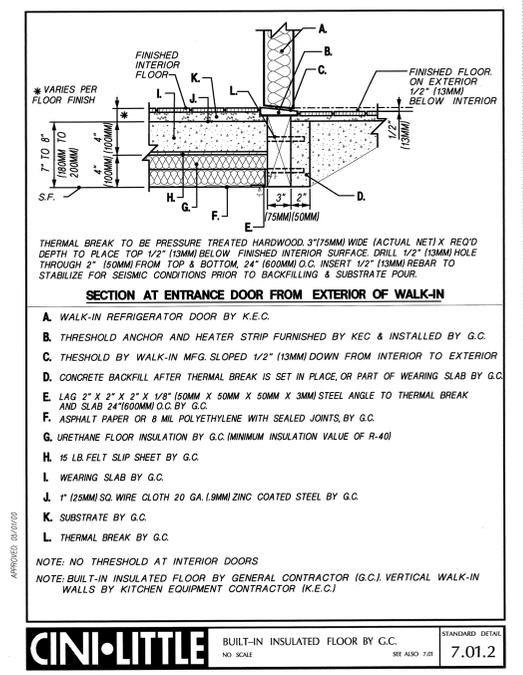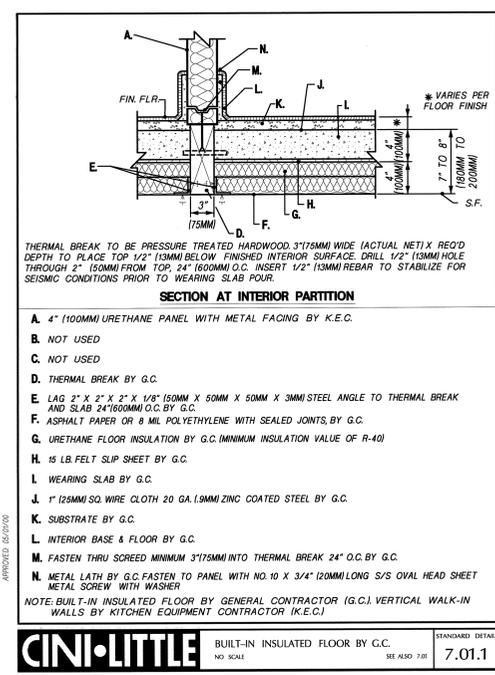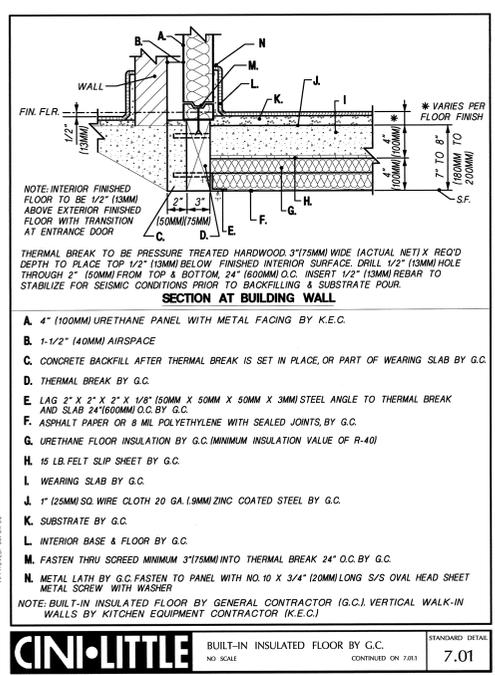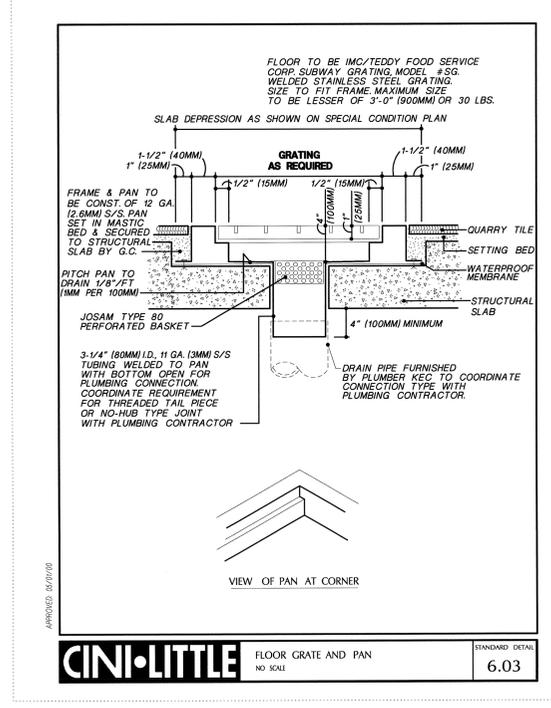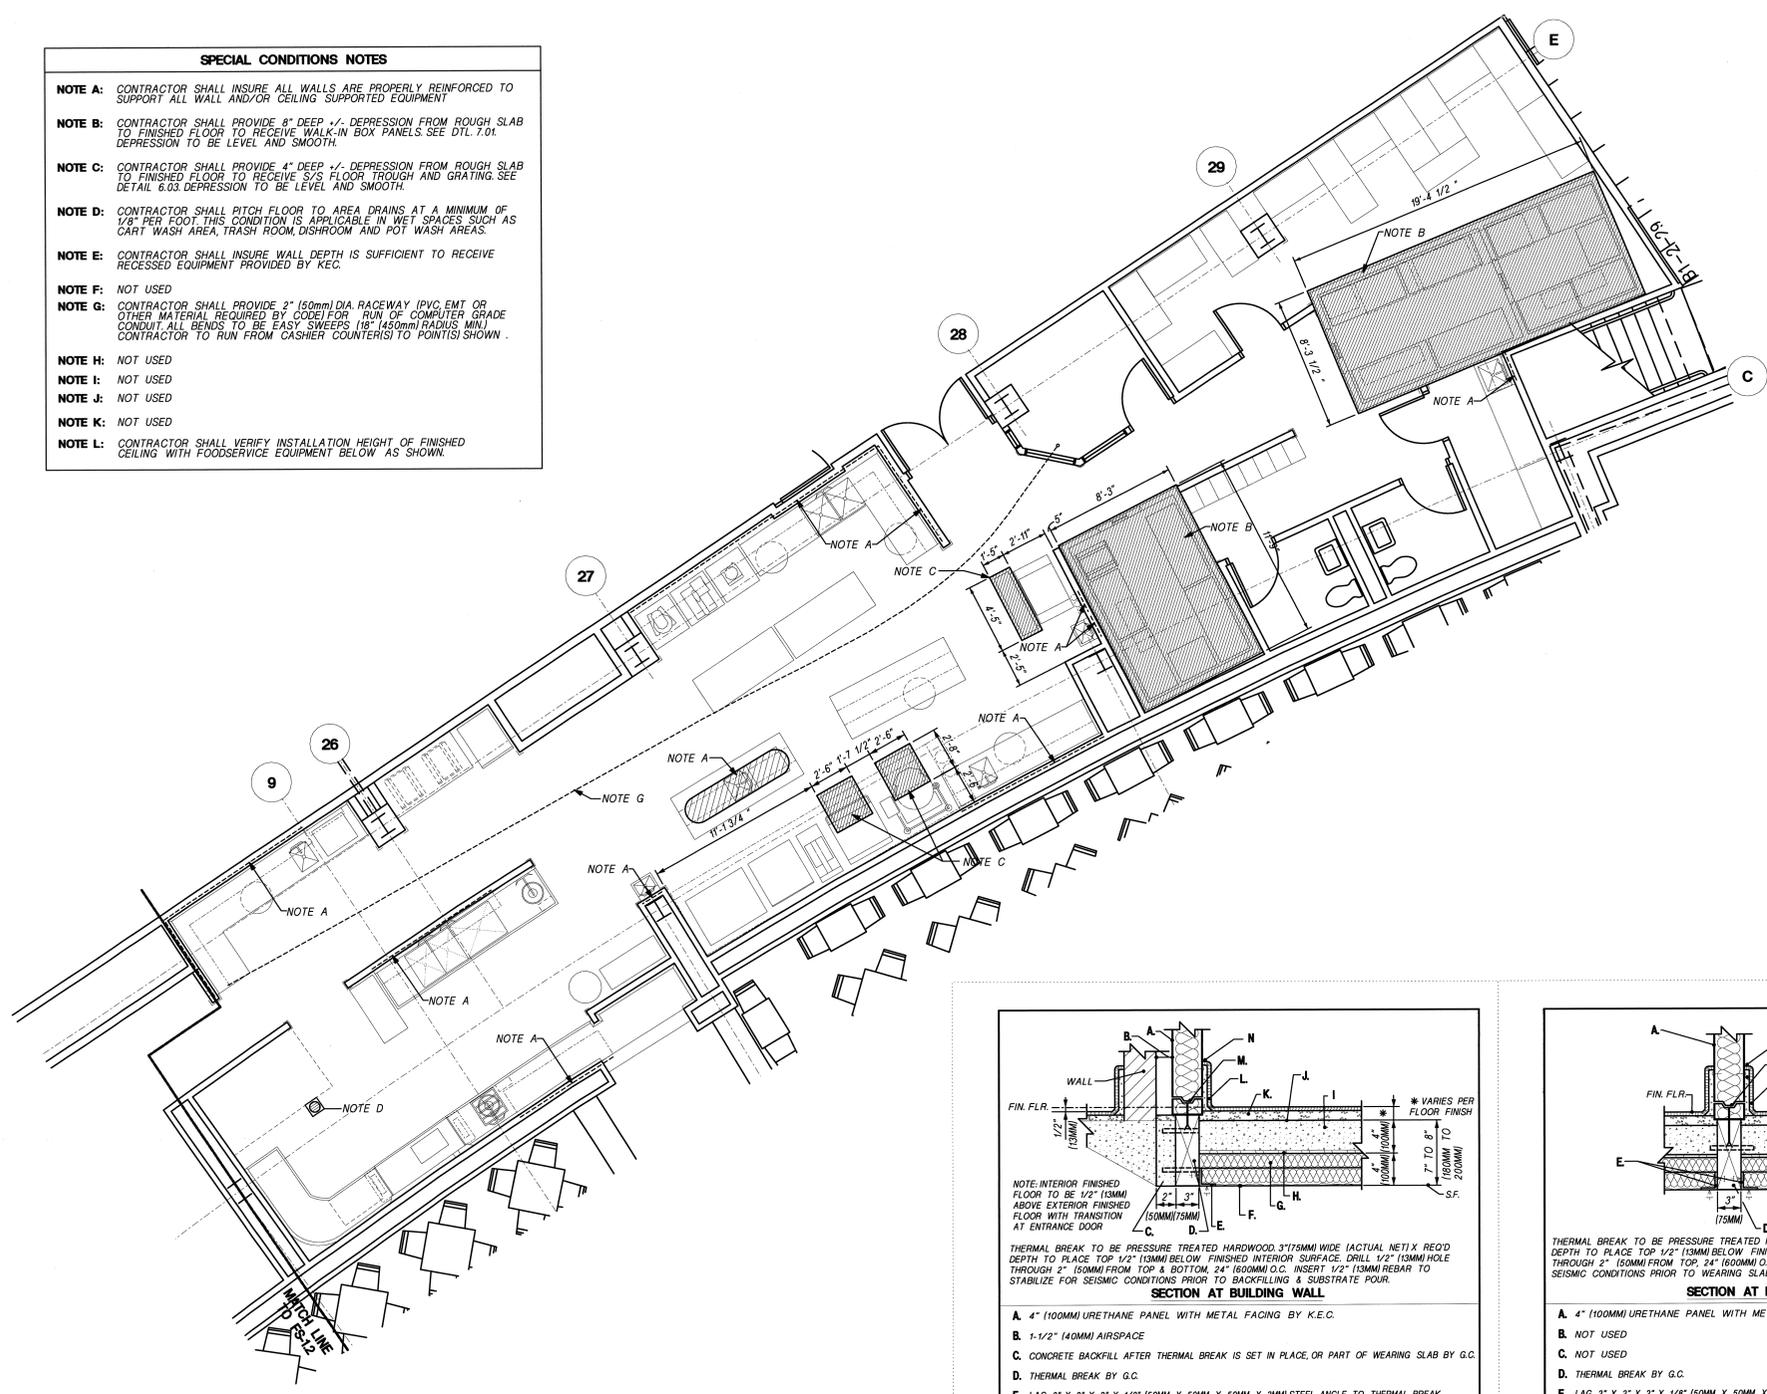

AutoCAD

NO REPRESENTATION OR WARRANTY, EXPRESSED OR IMPLIED, IS MADE AS TO THE ACCURACY, COMPLETENESS OR USEFULNESS OF THE INFORMATION OR STATEMENTS CONTAINED IN THESE DRAWINGS, OR THAT THE USE OR DISCLOSURE OF ANY INFORMATION, APPARATUS, METHOD, OR PROCESS DISCLOSED IN THESE DRAWINGS MAY NOT INFRINGE PRIVATE RIGHTS OF OTHERS. NO LIABILITY IS ASSUMED WITH RESPECT TO THE USE OF, OR FOR DAMAGES RESULTING FROM THE USE OF ANY INFORMATION, APPARATUS, METHOD, OR PROCESS DISCLOSED IN THESE DRAWINGS. DRAWINGS MADE AVAILABLE FOR INFORMATION TO BIDDERS ARE NOT TO BE USED FOR OTHER PURPOSES AND ARE TO BE RETURNED UPON REQUEST OF THE FORWARDING CONTRACTOR.

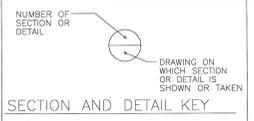

THIS DOCUMENT CONTROLLED BY CHANGE CONTROL SYSTEM ENGINEERING PROCEDURE SNS-ENG-001

REV	DATE	DESCRIPTION	DESIGN	CHK	DEPT	DATE	REQ	DATE	UTB	DATE	RPE	RPE NO	DATE	SC	AW	WRS	RL	WRS	BLU	---	WRS	---	WAS	
0		CERTIFIED FOR CONSTRUCTION - 05/15/2001	ADI	GB																				
1	05/15/01																							

DSN	DATE	BY	CHK	DATE
A. IAIA	5/15/2001			
G. BAGGOTT	5/15/2001			
A. IAIA	5/15/2001			

SNS DRAWING NO. 108031400-K8E-8600-A006

Knight Jacobs
Knight Jacobs Joint Venture
701 Scoville Road, MS 8253
Oak Ridge, TN 37830
865-241-9433
Fax: 865-241-3450

CINI-LITTLE
CINI-LITTLE INTERNATIONAL, INC.
5600 NORTH WILSON ROAD, SUITE 37, 407
SCOTTSBURG, TN 37069
Phone: 615-882-7800
Fax: 615-882-7801

UT-BATTELLE
Oak Ridge National Laboratory
managed for the DEPARTMENT OF ENERGY under
U.S. GOVERNMENT CONTRACT DE-AC05-84OR21475
UT-BATTELLE, LLC, Oak Ridge, Tennessee

PROJECT NAME:
**SPALLATION NEUTRON SOURCE
FOODSERVICE EQUIPMENT
SPECIAL CONDITIONS
PLAN**

PLANT	SUBG	FL	SH.	OF	TYPE	CLASS
48	8600	B-1	1	1	L	U
3	8					
5.1	5.2	5.3				
NC	NA	IN				

WBS 1.8.3.14
K-22