
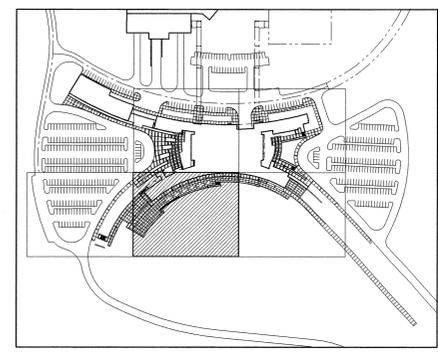


NOTES


1. NORTH BASED ON THE SNS COORDINATE SYSTEM NAD 83 (88). THE SNS GRID ORIGIN POINT IS LOCATED AT X-10 GRID COORDINATES N=27,612.735050 AND E=38,196.144070 WITH THE SNS GRID BEING ROTATED 6 DEGREES CLOCKWISE FROM THE X-10 GRID AT THAT POINT. (88) REFERS TO THE YEAR MARTIN MARIETTA ENERGY SYSTEM (MMES) ESTABLISHED G.P.S. MONUMENTS ON THE OAK RIDGE RESERVATION USING VALUES PUBLISHED IN 1988 BY THE TN DEPT. OF TRANSPORTATION WHICH TIED THE MMES G.P.S. MONUMENTS TO THE TN GEODETIC REFERENCE NETWORK SYSTEM.
2. SEE DRAWING L0.35.02 FOR LANDSCAPING GENERAL NOTES AND LEGEND. SEE DRAWING L9.35.01 FOR PLANTING SCHEDULE.
3. LIMITS OF CONSTRUCTION SHOWN ARE APPROXIMATE. WHEN SHOWN ADJACENT TO CURBS, ACTUAL LIMIT IS BACK OF CURB.
4. FOR SPACING DIMENSION OF SHRUBS AND GROUND COVER SEE PLANT SCHEDULES, DRWG L9.35.01 FOR SPACING PATTERN SEE DETAIL 6, DRWG L5.35.01

MATCH LINE - SEE SHEET L1.35.04

MATCH LINE - SEE SHEET L1.35.06

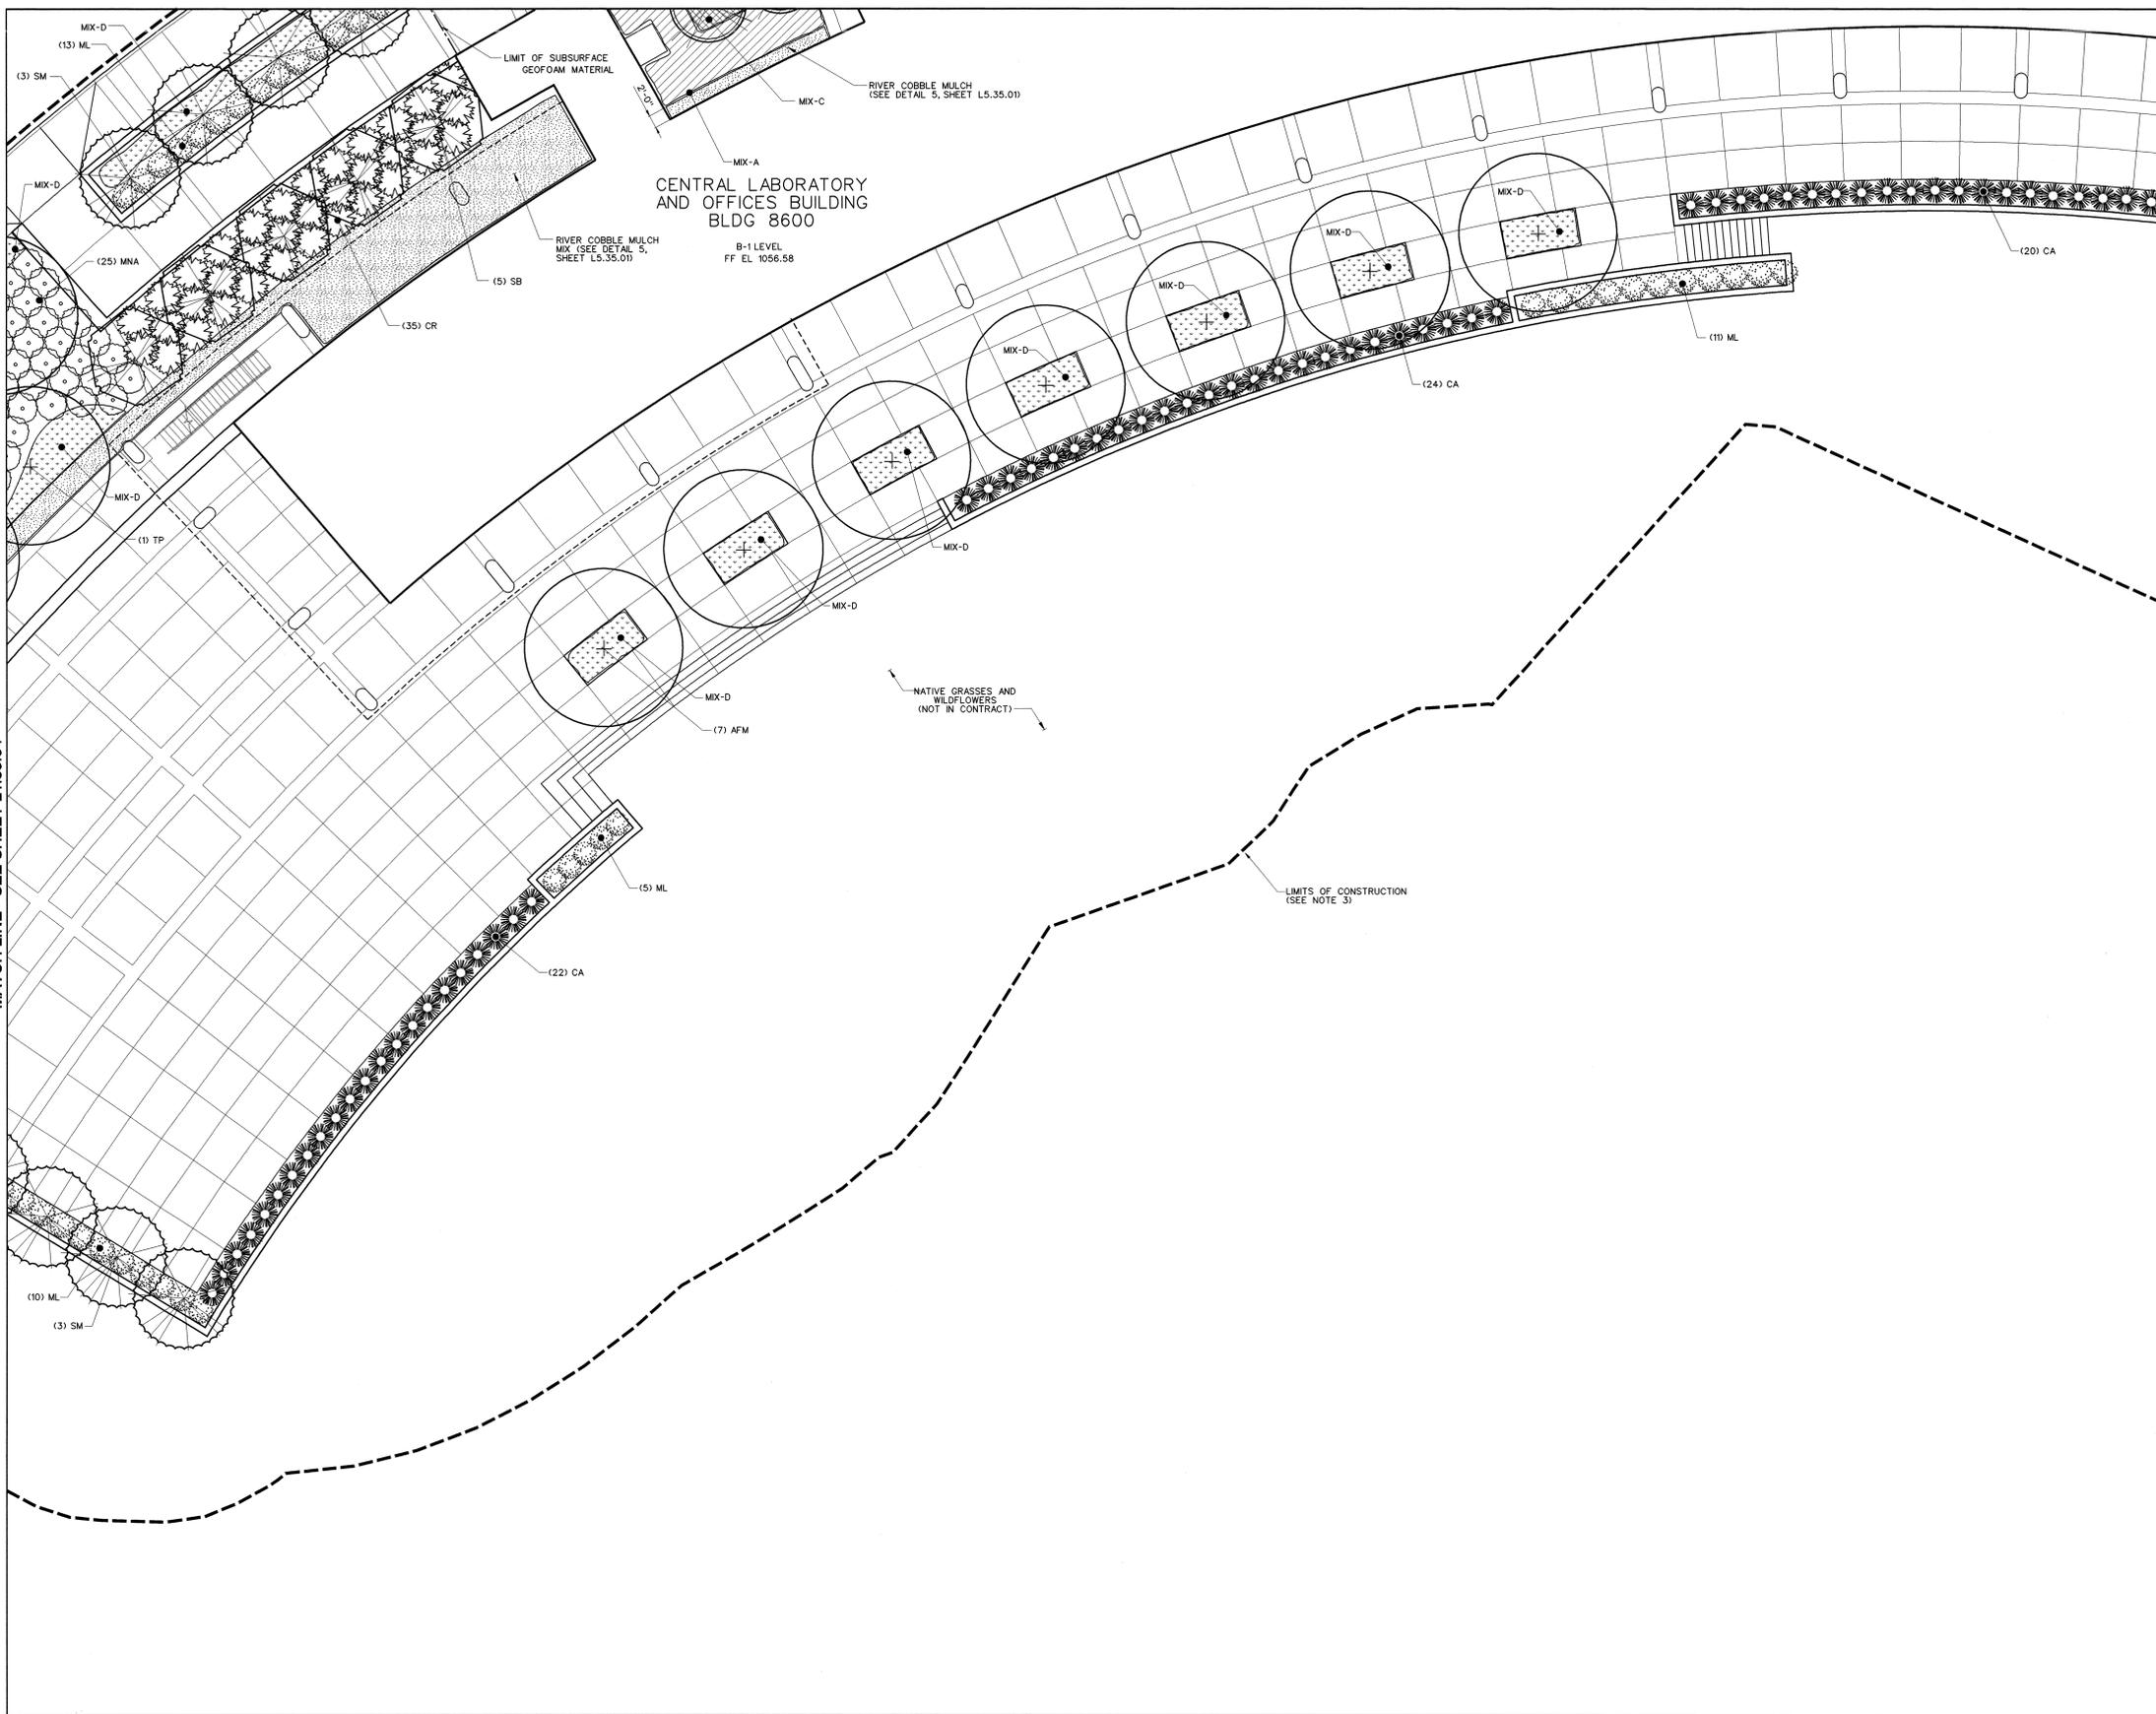

KEY PLAN

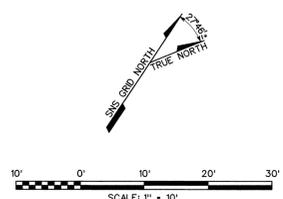

NO REPRESENTATION OR WARRANTY, EXPRESSED OR IMPLIED, IS MADE AS TO THE ACCURACY, COMPLETENESS OR USEFULNESS OF THE INFORMATION OR STATEMENTS CONTAINED IN THESE DRAWINGS, OR THAT THE USE OR DISCLOSURE OF ANY INFORMATION, APPARATUS, METHOD, OR PROCESS DISCLOSED IN THESE DRAWINGS MAY NOT INFRINGE PRIVATE RIGHTS OF OTHERS. NO LIABILITY IS ASSUMED WITH RESPECT TO THE USE OF, OR FOR DAMAGES RESULTING FROM THE USE OF ANY INFORMATION, APPARATUS, METHOD, OR PROCESS DISCLOSED IN THESE DRAWINGS. DRAWINGS MADE AVAILABLE FOR INFORMATION TO BIDDER ARE NOT TO BE USED FOR OTHER PURPOSES AND ARE TO BE RETURNED UPON REQUEST OF THE FORWARDING CONTRACTOR.

SECTION AND DETAIL KEY

THIS DOCUMENT CONTROLLED BY CHANGE CONTROL SYSTEM 4 ENGINEERING PROCEDURE SNS-ENG-0001

REV	DATE	DESCRIPTION	DSN	CHK	DEPT	DATE	PE	DATE	PJ	DATE	REG	DATE	UTB	DATE	RPE	RPE NO	DATE	ST	CV	EC	EE	EM	IE	M	PD	SE	AR	
0		CERTIFIED FOR CONSTRUCTION - 5/15/2001	JP	SF																								

RPE

DRG J. PFEIFER 05/15/01

DRW K. LYNCH 05/15/01

CHKR S. FRITTS 05/15/01

DEPT

SECT

PE *[Signature]* 5/15/01

PJ *[Signature]* 5/15/01

REQ

REVISION APPROVALS

DATE 5/15/01

DRAWING APPROVALS

108031400-L8E-8600-A007

BWSC BUREAU OF WORKS CONSULTANTS INC.

865-241-9433

Oak Ridge National Laboratory managed for the DEPARTMENT OF ENERGY under U.S. GOVERNMENT CONTRACT DE-AC05-00OR22725 UT-BATTELLE, LLC, Oak Ridge, Tennessee

PROJECT NAME: SPALLATION NEUTRON SOURCE

CENTRAL LAB AND OFFICE BUILDING LANDSCAPING PLAN

1	48	49	50	PLANT	BLDG	FL	SH	OF	TYPE	CLASS
3	L	X	X	8	8600	X	1	1	P	U
NC	51	52	53	WBS	1.8.3.14					
				IN						

DRAWING NUMBER: L1.35.05

REV 0