



MATCH LINE - SEE SHEET L1.35.03

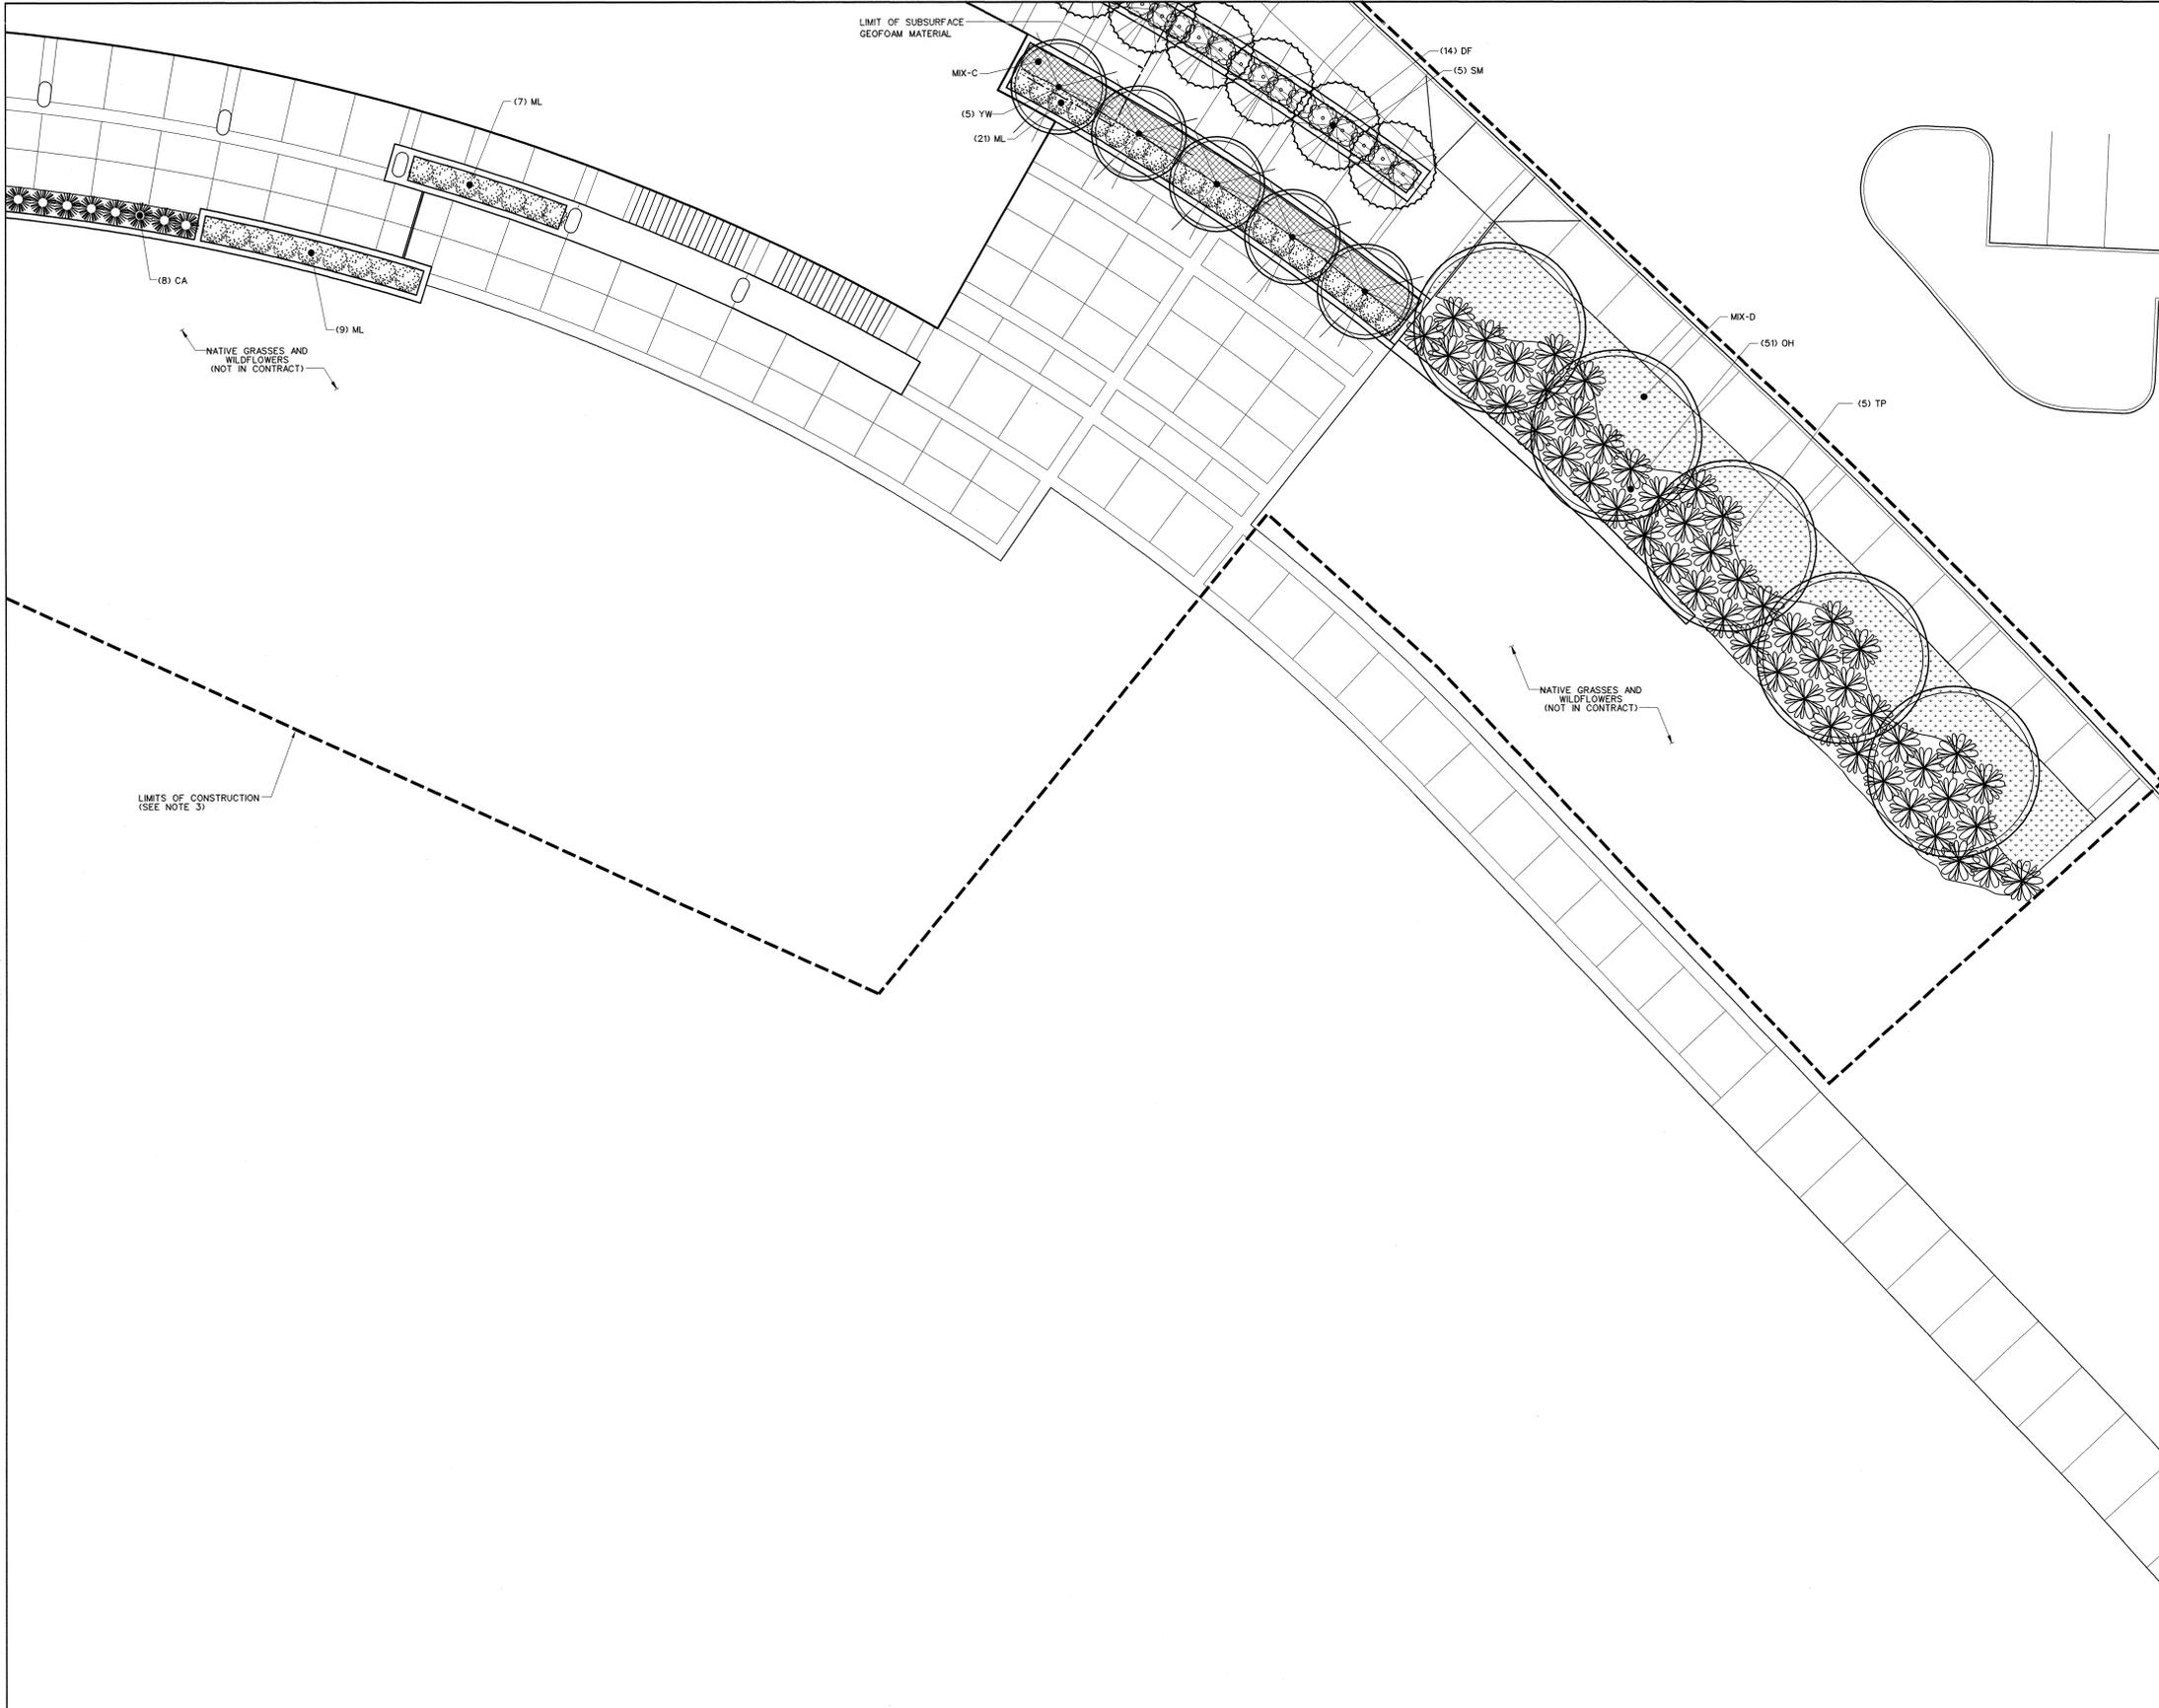


NOTES

1. NORTH BASED ON THE SNS COORDINATE SYSTEM NAD 83 (88). THE SNS GRID ORIGIN POINT IS LOCATED AT X-10 GRID COORDINATES N-27,812.739050 AND E-38,198.144070 WITH THE SNS GRID BEING ROTATED 6 DEGREES CLOCKWISE FROM THE X-10 GRID AT THAT POINT. (88) REFERS TO THE YEAR MARTIN MARIETTA ENERGY SYSTEM (MMES) ESTABLISHED G.P.S. MONUMENTS ON THE OAK RIDGE RESERVATION USING VALUES PUBLISHED IN 1986 BY THE TN DEPT. OF TRANSPORTATION WHICH TIED THE MMES G.P.S. MONUMENTS TO THE TN GEODETIC REFERENCE NETWORK SYSTEM.
2. SEE DRAWING L0.35.02 FOR LANDSCAPING GENERAL NOTES AND LEGEND. SEE DRAWING L9.35.01 FOR PLANTING SCHEDULE.
3. LIMITS OF CONSTRUCTION SHOWN ARE APPROXIMATE. WHEN SHOWN ADJACENT TO CURBS, ACTUAL LIMIT IS BACK OF CURB.
4. FOR SPACING DIMENSION OF SHRUBS AND GROUND COVER SEE PLANT SCHEDULES, DRWG L9.35.01. FOR SPACING PATTERN SEE DETAIL 6, DRWG L5.35.01

MATCH LINE - SEE SHEET L1.35.05

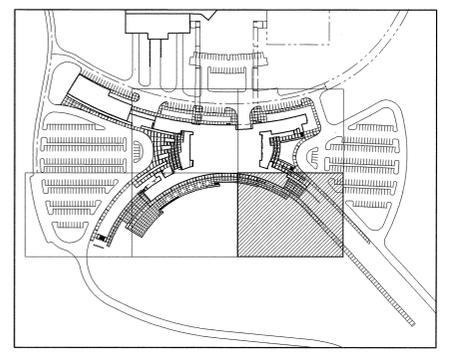

KEY PLAN

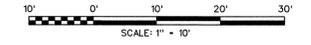

108031400-L8E-8600-A008

	Knight/Jacobs 701 Scoville Road, MS 8253 Oak Ridge, TN 37830 865-241-9433 For 865-241-3400		BWSC Battelle Chattanooga, TN
--	--	--	-------------------------------------

Oak Ridge National Laboratory
 managed for the DEPARTMENT OF ENERGY under
 U.S. GOVERNMENT contract DE-AC05-00OR22725
 UT-BATTELLE, LLC - Oak Ridge, Tennessee

PROJECT NAME:
SPALLATION NEUTRON SOURCE
CENTRAL LAB AND OFFICE BUILDING
LANDSCAPING PLAN

RPE	DSGN J. PFEIFER	05/15/01
	DRW K. LYNCH	05/15/01
	CHKR S. FRITTS	05/15/01
SECT		
DEPT		
PE	J. PFEIFER	7/2/01
PJ	J. PFEIFER	9/11/01
REQ		

REV	DATE	DESCRIPTION	DSN	CHK	DEPT	PE	DATE	PJ	DATE	REQ	DATE	UTB	DATE	RPE	RPE NO	DATE	ST	CV	EC	EE	EM	IE	M	PD	SE	AR
0		CERTIFIED FOR CONSTRUCTION - 5/15/2001	JP	SF											419	05/15/01	SC	AW	BS	RL	BS	BJ	--	BS	--	WS

THIS DOCUMENT CONTROLLED BY
 CHANGE CONTROL SYSTEM 4
 ENGINEERING PROCEDURE SNS-ENG-0001

SECTION AND DETAIL KEY

NO REPRESENTATION OR WARRANTY, EXPRESSED OR IMPLIED, IS MADE AS TO THE ACCURACY, COMPLETENESS OR USEFULNESS OF THE INFORMATION OR STATEMENTS CONTAINED IN THESE DRAWINGS, OR THAT THE USE OR DISCLOSURE OF ANY INFORMATION, APPARATUS, METHOD, OR PROCESS DISCLOSED IN THESE DRAWINGS MAY NOT INFRINGE PRIVATE RIGHTS OF OTHERS. NO LIABILITY IS ASSUMED WITH RESPECT TO THE USE OF, OR FOR DAMAGES RESULTING FROM THE USE OF ANY INFORMATION, APPARATUS, METHOD, OR PROCESS DISCLOSED IN THESE DRAWINGS. DRAWINGS MADE AVAILABLE FOR INFORMATION TO BIDDERS ARE NOT TO BE USED FOR OTHER PURPOSES AND ARE TO BE RETURNED UPON REQUEST OF THE FORWARDING CONTRACTOR.