
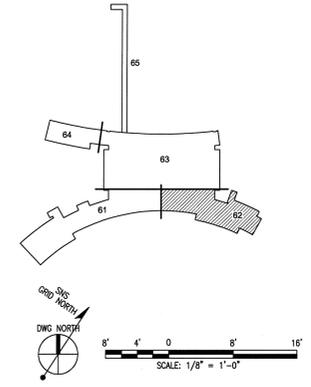


- GENERAL NOTES:**
- FURNISH AND INSTALL UNDERGROUND DUCT BANKS AND EMPTY CONDUITS AS SHOWN ON THIS DRAWING AND DESCRIBED IN SPECIFICATIONS.
  - FIELD VERIFY THE EXACT LOCATIONS OF ALL THE SUB-OUTS, DUCT BANKS AND CONDUIT ROUTINGS. COORDINATE WITH OTHER TRADES.

- KEYNOTES:**
- NO01** FURNISH AND INSTALL: (4) - 2" PVC UNDERGROUND EMPTY SPARE CONDUITS WITH PULL WIRE AND EXTEND 5'-0" OUTSIDE OF BLDG. AND CAP. REFER TO BWSG DWG ULT3.34.JS FOR CONTINUATION OF OUTDOOR LIGHTING REQUIREMENTS.
  - NO02** STUB CONDUITS UP 24" ABOVE GRADE.
  - NO03** ROUTE UP TO ELECTRICAL ROOM.

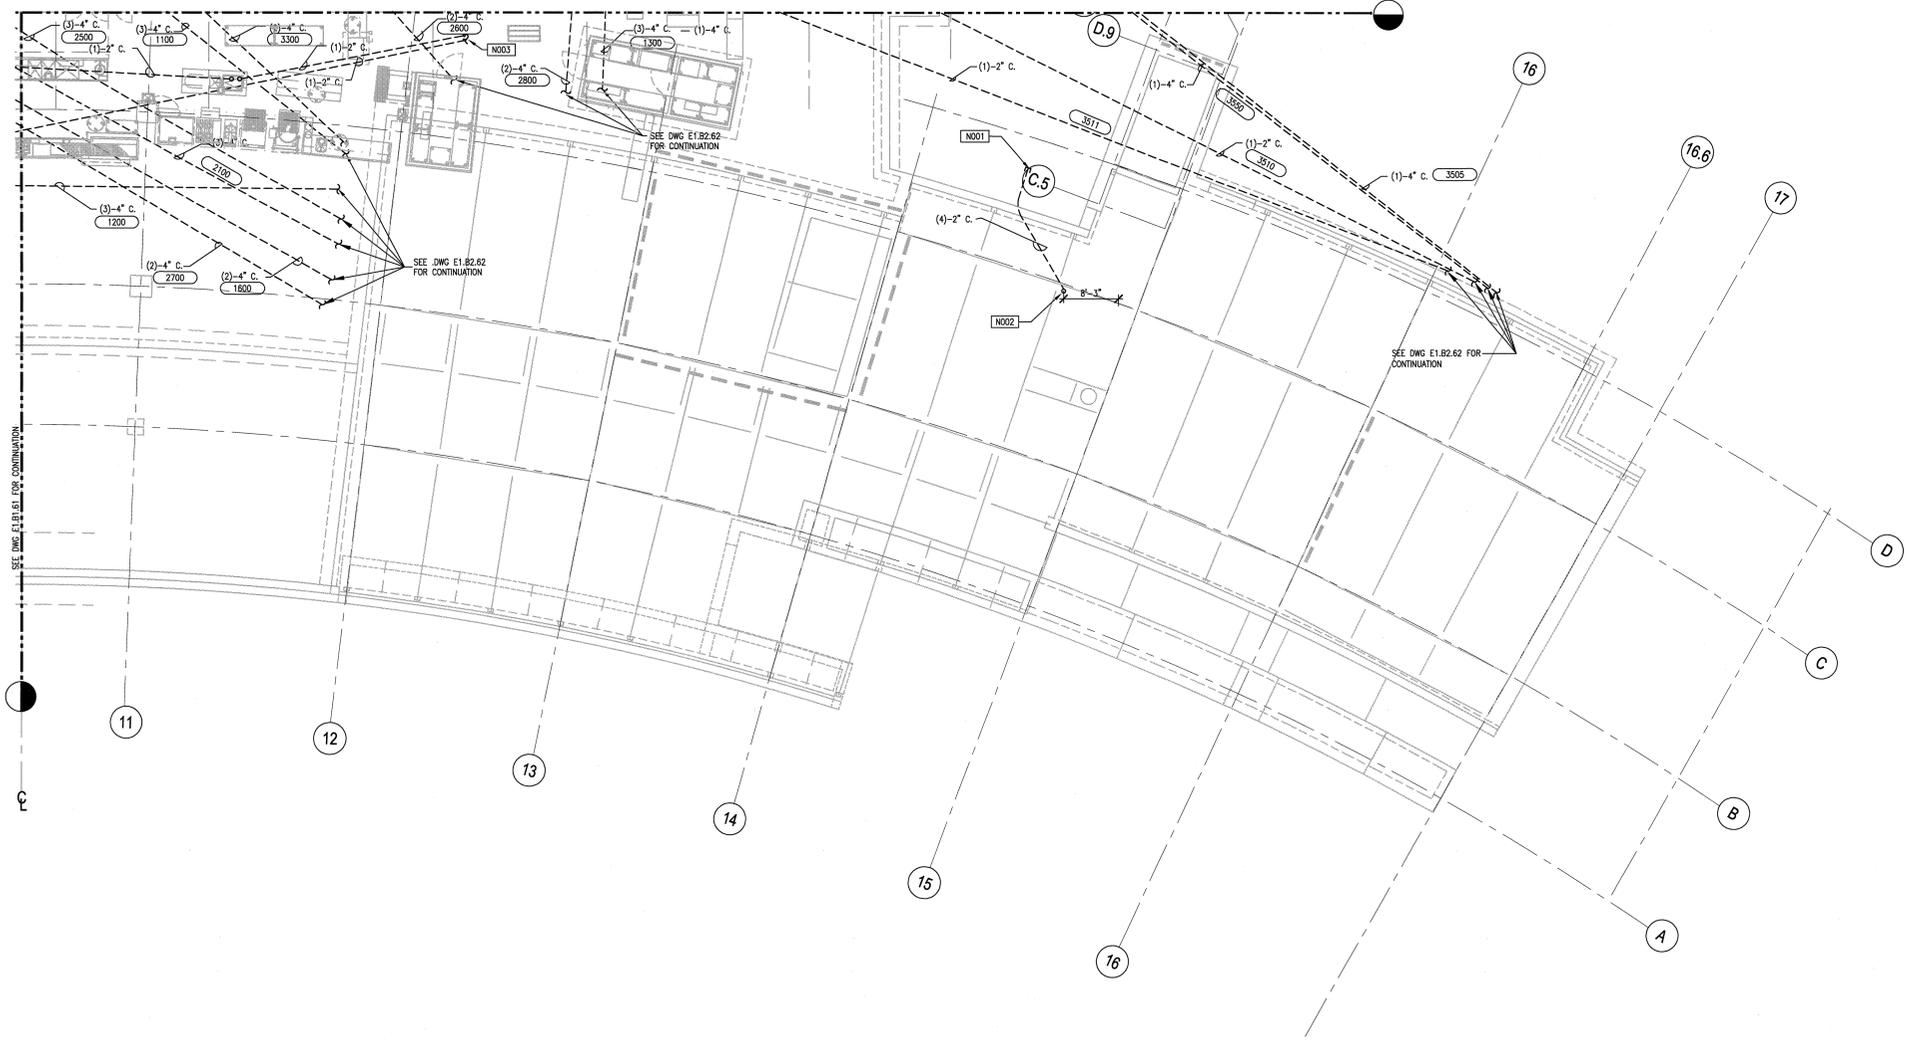

NO REPRESENTATION OR WARRANTY, EXPRESSED OR IMPLIED, IS MADE AS TO THE ACCURACY, COMPLETENESS OR USEFULNESS OF THE INFORMATION OR STATEMENTS CONTAINED IN THESE DRAWINGS, OR THAT THE USE OR DISCLOSURE OF ANY INFORMATION, APPARATUS, METHOD, OR PROCESS DISCLOSED IN THESE DRAWINGS MAY NOT INFRINGE PRIVATE RIGHTS OF OTHERS. NO LIABILITY IS ASSUMED WITH RESPECT TO THE USE OF, OR FOR DAMAGES RESULTING FROM THE USE OF ANY INFORMATION, APPARATUS, METHOD, OR PROCESS DISCLOSED IN THESE DRAWINGS. DRAWINGS MADE AVAILABLE FOR INFORMATION TO BIDDERS ARE NOT TO BE USED FOR OTHER PURPOSES AND ARE TO BE RETURNED UPON REQUEST OF THE FORMING CONTRACTOR.

**SECTION AND DETAIL KEY**

DRAWING ON WHICH SECTION OR DETAIL IS SHOWN OR TAKEN

THIS DOCUMENT CONTROLLED BY

CHANGE CONTROL SYSTEM 4

ENGINEERING PROCEDURE SNS-ENG-0001

REV	DATE	BY	CHKD	DESCR	DSN	CHK	DEPT	DATE	REQ	DATE	UTB	DATE	RPE	DATE	RPE NO	DATE	ST	CV	EC	EE	EM	IE	M	PD	SE	AR	SQUAD CHECK
2				CERTIFIED FOR CONSTRUCTION - 12/20/01	DO	RL		12/20/01																			
1				CERTIFIED FOR CONSTRUCTION - 05/15/2001	DO	RL		05/15/01																			
0				CERTIFIED FOR CONSTRUCTION - 10/25/2000	DO	RL		10/25/00																			

REV	DATE	BY	CHKD	DESCR	DSN	CHK	DEPT	DATE	REQ	DATE	UTB	DATE	RPE	DATE	RPE NO	DATE	ST	CV	EC	EE	EM	IE	M	PD	SE	AR	SQUAD CHECK
2	12-17-01																										

108031400-E8E-8600-A012

**KNIGHT**  
Knight Advanced Technology  
4710 Oak Ridge Road, Suite #1  
Oak Ridge, TN 37830  
865-241-9433  
For 865-241-3400

**UT-BATTELLE**  
Oak Ridge National Laboratory  
managed for the DEPARTMENT OF ENERGY under  
U.S. GOVERNMENT CONTRACT DE-AC05-00OR22725  
UT-BATTELLE, LLC • Oak Ridge, Tennessee

PROJECT NAME:  
**SPALLATION NEUTRON SOURCE  
CENTRAL LAB AND OFFICE BUILDING  
BUILDING UTILITY PLAN  
LEVEL B1, SECTOR 62**

1	48	49	50	PLANT	BLDG	FL	SH.	OF	TYPE	CLASS
3	E	X	X	8	8600	1	1	1	P	U
51	NC	52	NA	53	WBS	1.8.3.14				
										<b>E1.B1.62</b>
										REV 2