
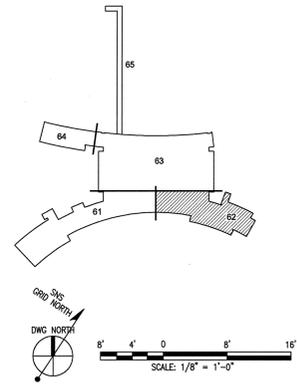


- GENERAL NOTES:**
- SEE DRAWINGS E9.21.52 AND E9.21.53 FOR LIGHTING PANEL SCHEDULES.
 - SEE DRAWINGS E9.30.01 AND E9.30.02 FOR FIXTURE SCHEDULES.
- KEYED NOTES:**
- N001** ALL NORMAL LIGHTING FIXTURES ON THIS DRAWING ARE CIRCUITED FROM PANEL 1L3A LOCATED IN ELECTRICAL ROOM 1-3-110.
 - N002** ALL EMERGENCY LIGHTING FIXTURES AND EXIT SIGNS ON THIS DRAWING ARE CIRCUITED FROM PANEL B1E5A LOCATED IN ELECTRICAL ROOM B1-2-31. LIGHTING IN STAIR NO. 1 TO BE CIRCUITED FROM PANEL B1E5A IN ELECTRICAL ROOM B1-2-31.
 - N003** ALL FIXTURES ARE MOUNTED 9'-5" A.F.F. UNLESS OTHERWISE NOTED.
 - N004** CORRIDOR FIXTURES (W1) ARE MOUNTED 8'-0" A.F.F.
 - N005** FIXTURE TYPE SLA IS MOUNTED IN THE CONCRETE SLAB.
 - N006** CIRCUIT OUTSIDE PERIMETER LIGHTING FIXTURES VIA LIGHTING CONTRACTOR LCP-1-63 IN ROOM 1-3-75. FIXTURES ARE MOUNTED 7'-0" BELOW SOFFIT.

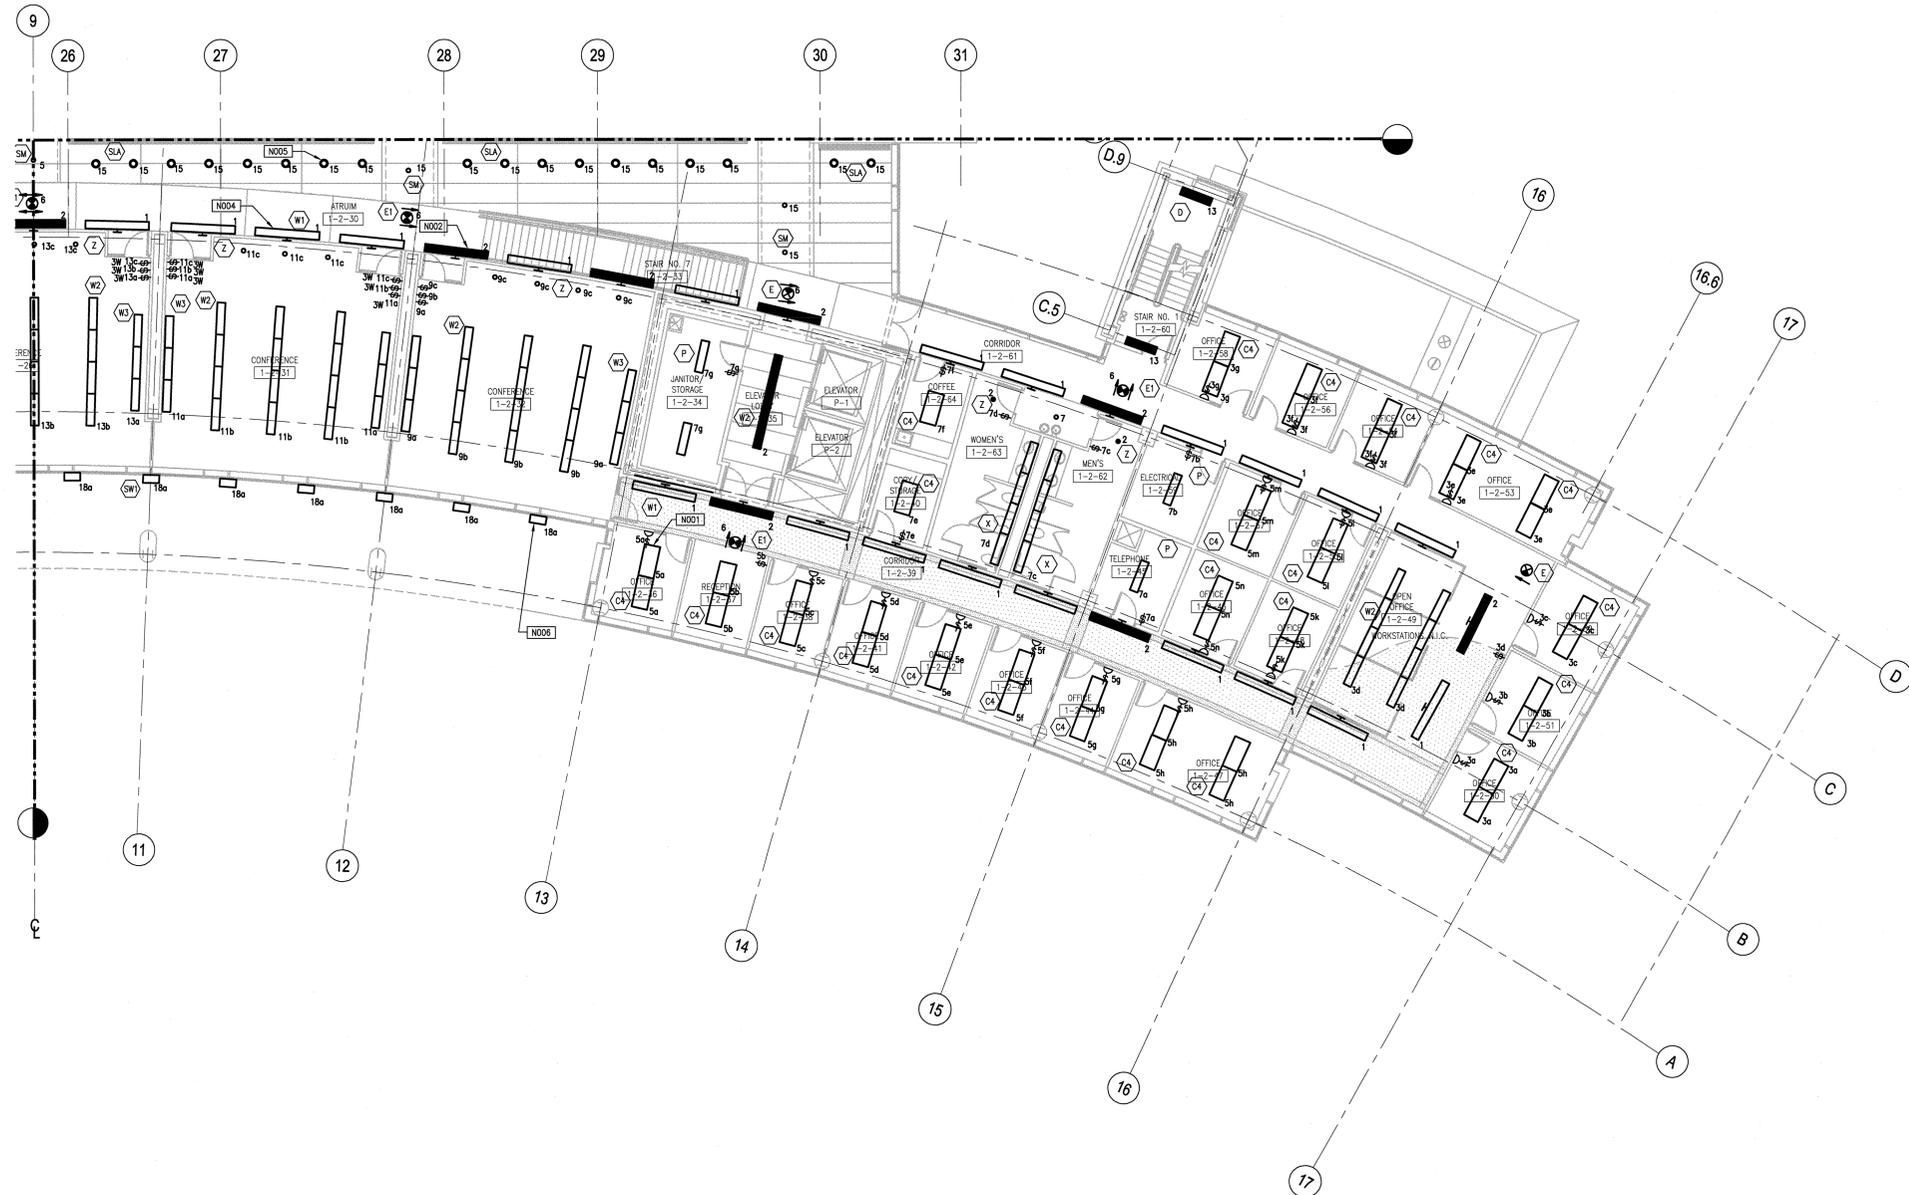

108031400-E8E-8600-A020

KNIGHT
Knight Advanced Technology

UT-BATTELLE

Oak Ridge National Laboratory
managed for the DEPARTMENT OF ENERGY under
U.S. GOVERNMENT CONTRACT DE-AC05-00OR22725
UT-BATTELLE, LLC, Oak Ridge, Tennessee

PROJECT NAME:
**SPALLATION NEUTRON SOURCE
CENTRAL LAB AND OFFICE BUILDING
ELECTRICAL LIGHTING PLAN
LEVEL 01, SECTOR 62**

1	48	49	50	PLANT	BLDG	FL	SH.	OF	TYPE	CLASS
3	E	X	X	8	8600		1	1	P	U
51	52	53	WBS	1.8.3.14					E3.01.62	REV 1
NC	NA									

REV	DATE	DESCRIPTION	DSN	CHK	DEPT	DATE	PE	DATE	PJ	DATE	REQ	DATE	UTB	DATE	RPE	RPE NO	DATE	ST	CV	EC	EE	EM	IE	M	PD	SE	AR	SQUAD CHECK
1		CERTIFIED FOR CONSTRUCTION - 12/20/01	TLW	KJS																								
0		CERTIFIED FOR CONSTRUCTION - 5/15/01	TLW	KJS																								

NO REPRESENTATION OR WARRANTY, EXPRESSED OR IMPLIED, IS MADE AS TO THE ACCURACY, COMPLETENESS OR USEFULNESS OF THE INFORMATION OR STATEMENTS CONTAINED IN THESE DRAWINGS, OR THAT THE USE OR DISCLOSURE OF ANY INFORMATION, APPARATUS, METHOD, OR PROCESS DESCRIBED IN THESE DRAWINGS MAY NOT INFRINGE PRIVATE RIGHTS OF OTHERS. NO LIABILITY IS ASSUMED WITH RESPECT TO THE USE OF, OR FOR DAMAGES RESULTING FROM THE USE OF ANY INFORMATION, APPARATUS, METHOD, OR PROCESS DESCRIBED IN THESE DRAWINGS. DRAWINGS MADE AVAILABLE FOR INFORMATION TO BIDDERS ARE NOT TO BE USED FOR OTHER PURPOSES AND ARE TO BE RETURNED UPON REQUEST OF THE FORWARDING CONTRACTOR.

NUMBER OF SECTION OR DETAIL

DRAWING ON WHICH SECTION OR DETAIL IS SHOWN OR TAKEN

SECTION AND DETAIL KEY

THIS DOCUMENT CONTROLLED BY

CHANGE CONTROL SYSTEM

ENGINEERING PROCEDURE SNS-ENG-001