
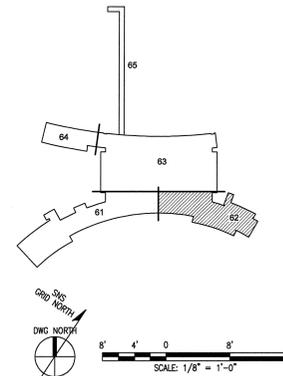


GENERAL NOTES:
 1. SEE DRAWINGS E9.21.52 AND E9.21.53 FOR LIGHTING PANEL SCHEDULES.
 2. SEE DRAWINGS E9.30.01 AND E9.30.02 FOR FIXTURE SCHEDULES.

KEYED NOTES:
 [NO01] ALL NORMAL LIGHTING FIXTURES ON THIS DRAWING ARE CIRCLED FROM PANEL 2L3A LOCATED IN ELECTRICAL ROOM 2-3-123.
 [NO02] ALL EMERGENCY LIGHTING FIXTURES AND EXIT SIGNS ON THIS DRAWING ARE CIRCLED FROM PANEL B155A LOCATED IN ELECTRICAL ROOM B1-2-31. LIGHTING IN STAR NO. 1 TO BE CIRCLED FROM PANEL B155A IN ELECTRICAL ROOM B1-2-31.
 [NO03] ALL FIXTURES ARE MOUNTED 9'-5" A.F.F. UNLESS OTHERWISE NOTED.
 [NO04] CORRIDOR FIXTURES (W1) ARE MOUNTED 8'-0" A.F.F.

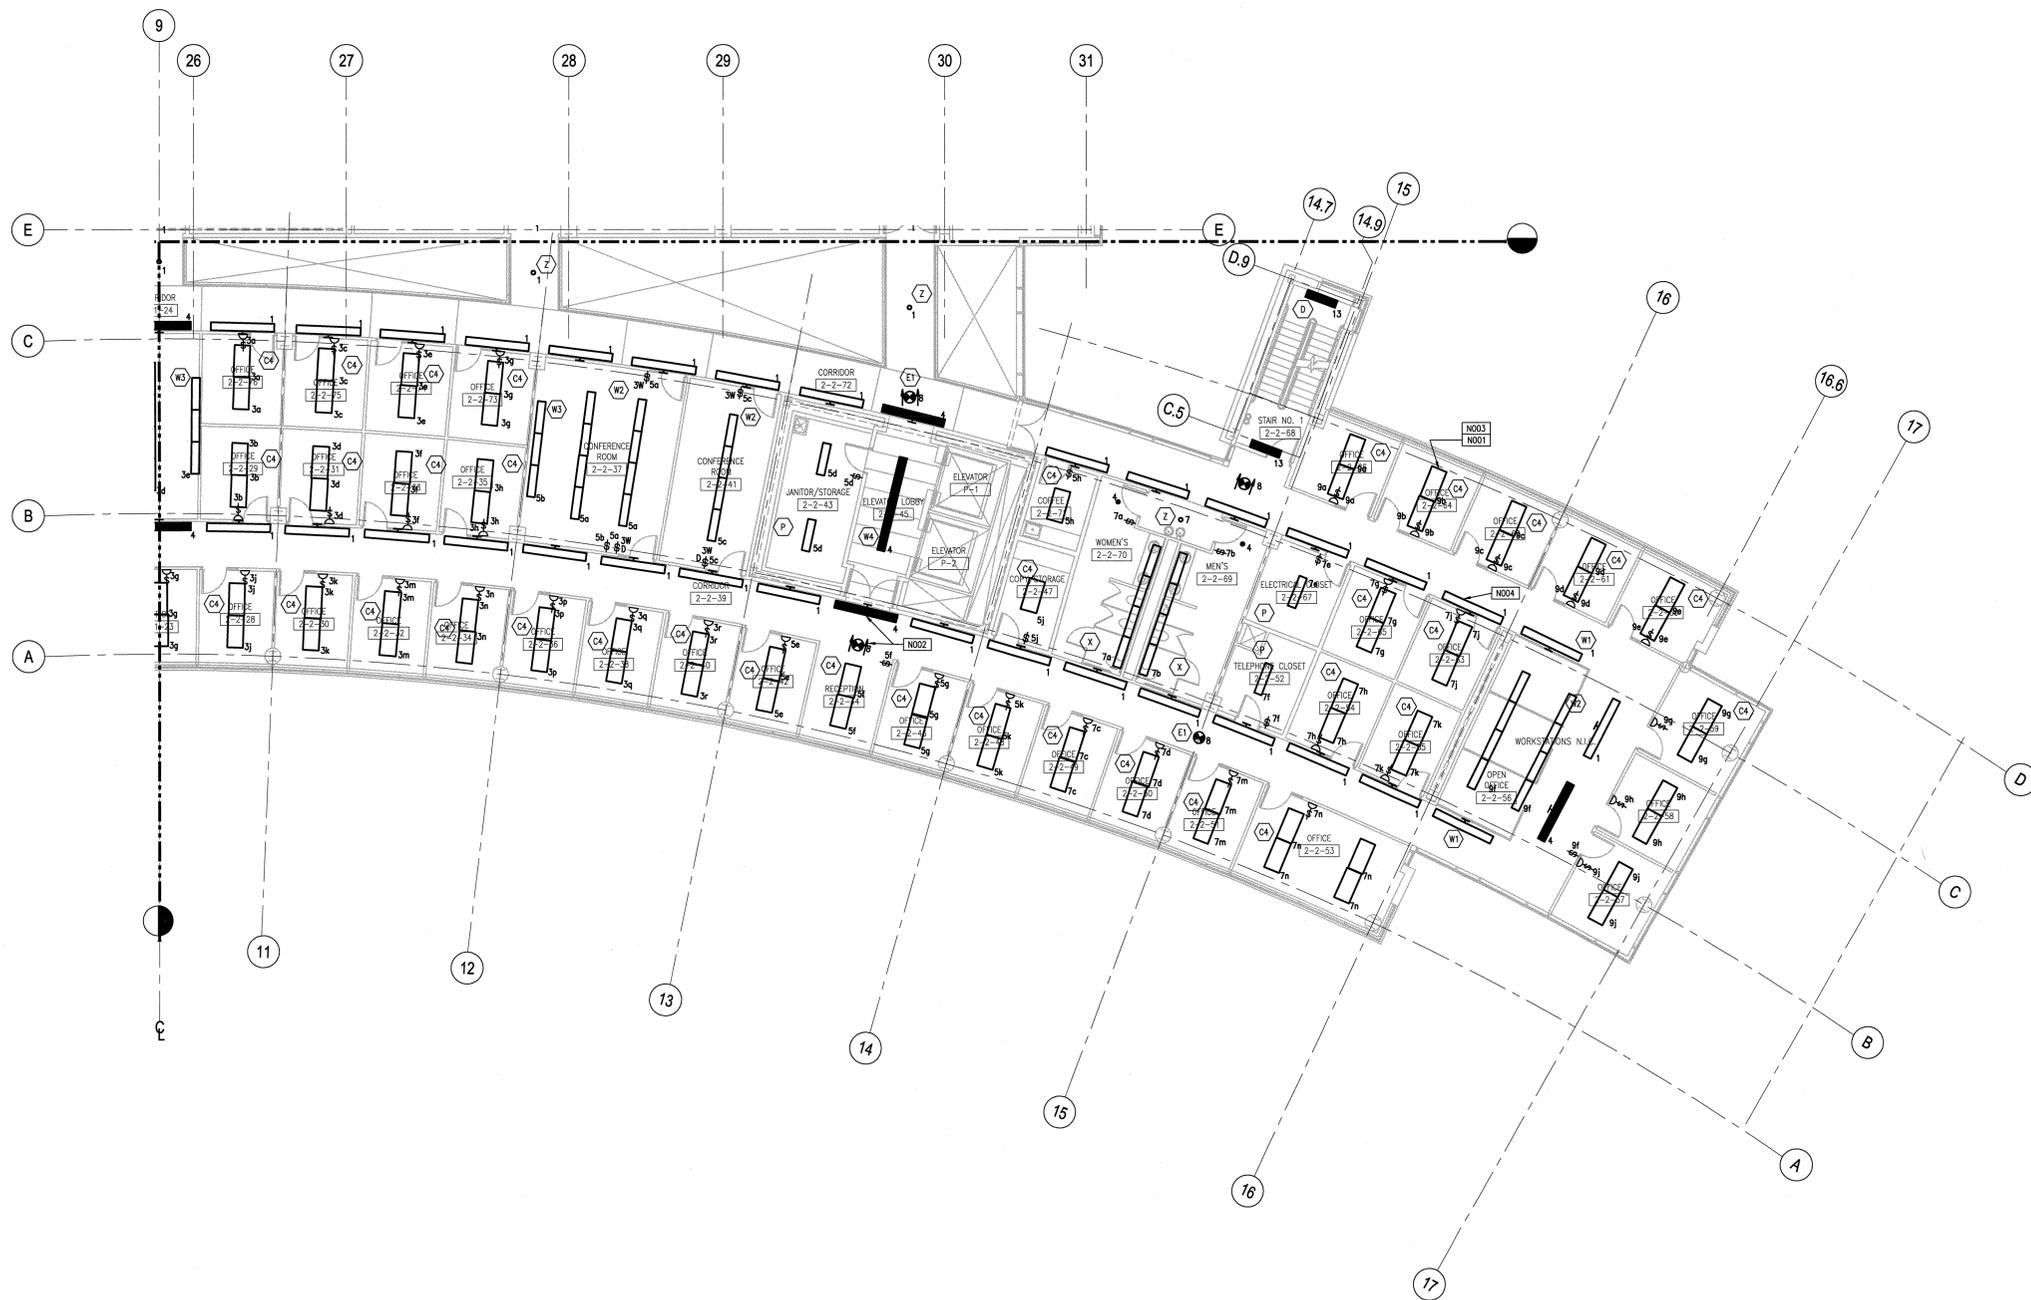

108031400-E8E-8600-A025

KNIGHT
 Knight Advanced Technology
 701 Scarborough Road, MS 8253
 Oak Ridge, TN 37830
 865-241-9433
 fax 865-241-3400

UT-BATTELLE
 Oak Ridge National Laboratory
 managed for the DEPARTMENT OF ENERGY under
 U.S. GOVERNMENT contract DE-AC05-00OR22725
 © 2001 UT-BATTELLE, LLC, Oak Ridge, Tennessee

PROJECT NAME:
SPALLATION NEUTRON SOURCE
CENTRAL LAB AND OFFICE BUILDING
ELECTRICAL LIGHTING PLAN
LEVEL 02, SECTOR 62

1	4B	49	50	PLANT	BLDG	FL	SH.	OF	TYPE	CLASS
3	E	X	X	8	8600		1	1	P	U
51	NC	52	53	WBS	1.8.3.14				E3.02.62	1

REV	DATE	DESCRIPTION	DSN	CHK	DEPT	DATE	PE	DATE	PJ	DATE	REQ	DATE	UTB	DATE	RPE	RPE NO	DATE	ST	CV	EC	EE	EM	IE	M	PD	SE	AR	SQUAD CHECK	DRAWING APPROVALS
0		CERTIFIED FOR CONSTRUCTION - 5/15/01																											
1		CERTIFIED FOR CONSTRUCTION - 12/20/01	TLW	KJS																									
2		ENGINEERING PROCEDURE - SNS-ENG-0001	TLW	KJS																									

THIS DOCUMENT CONTROLLED BY
 CHANGE CONTROL SYSTEM 4
 ENGINEERING PROCEDURE SNS-ENG-0001

SECTION AND DETAIL KEY

NO REPRESENTATION OR WARRANTY, EXPRESSED OR IMPLIED, IS MADE AS TO THE ACCURACY, COMPLETENESS OR USEFULNESS OF THE INFORMATION OR STATEMENTS CONTAINED IN THESE DRAWINGS, OR THAT THE USE OR DISCLOSURE OF ANY INFORMATION, APPARATUS, METHOD, OR PROCESS DISCLOSED IN THESE DRAWINGS MAY NOT VIOLATE PATENT RIGHTS OR OTHER RIGHTS. NO LIABILITY IS ASSIGNED WITH RESPECT TO THE USE OF, OR FOR DAMAGES RESULTING FROM THE USE OF, ANY INFORMATION, APPARATUS, METHOD, OR PROCESS DISCLOSED IN THESE DRAWINGS. DRAWINGS MADE AVAILABLE FOR INFORMATION TO BIDDERS ARE NOT TO BE USED FOR OTHER PURPOSES AND ARE TO BE RETURNED UPON REQUEST OF THE FURNISHING CONTRACTOR.