
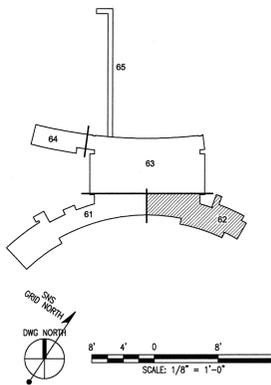


GENERAL NOTES:
 1. SEE DRAWINGS E9-21-52 AND E9-21-53 FOR LIGHTING PANEL SCHEDULES.
 2. SEE DRAWINGS E9-30-01 AND E9-30-02 FOR FIXTURE SCHEDULES.

KEYNOTES:
 [N001] ALL NORMAL LIGHTING FIXTURES ON THIS DRAWING ARE CIRCUMFERENCED FROM PANEL B12A LOCATED IN ELECTRICAL ROOM B1-1-9.
 [N002] ALL EMERGENCY LIGHTING FIXTURES AND EXIT SIGNS ON THIS DRAWING ARE CIRCUMFERENCED FROM PANEL B15EA LOCATED IN ELECTRICAL ROOM B1-2-31.
 [N003] ALL FIXTURE MOUNTING HEIGHTS ARE 9'-5" A.F.F. UNLESS OTHERWISE NOTED.
 [N004] FIXTURE TYPE "W1" LOCATED IN CORRIDORS B1-2-27,29,20 ARE MOUNTED AT 12'-7" A.F.F.
 [N005] FIXTURES ARE MOUNTED ON MALLIONS 6"-6" BELOW SOFFIT AND ARE CIRCUMFERENCED FROM BILZA VIA LCP-B1-61.
 [N006] W1 FIXTURE IN LOCKER ROOM AREA IS MOUNTED AT 9'-5" A.F.F.
 [N007] W2 FIXTURE IN LOCKER ROOM AREA IS MOUNTED AT 9'-5" A.F.F.
 [N008] FIXTURE TYPE (W1) LOCATED IN CORRIDORS BETWEEN COLUMNS 8 AND COLUMN 13 ARE MOUNTED 13'-1" A.F.F.
 [N009] FIXTURE TYPE (W7) IS MOUNTED 12'-1" A.F.F. IN LIGHTSHELF.

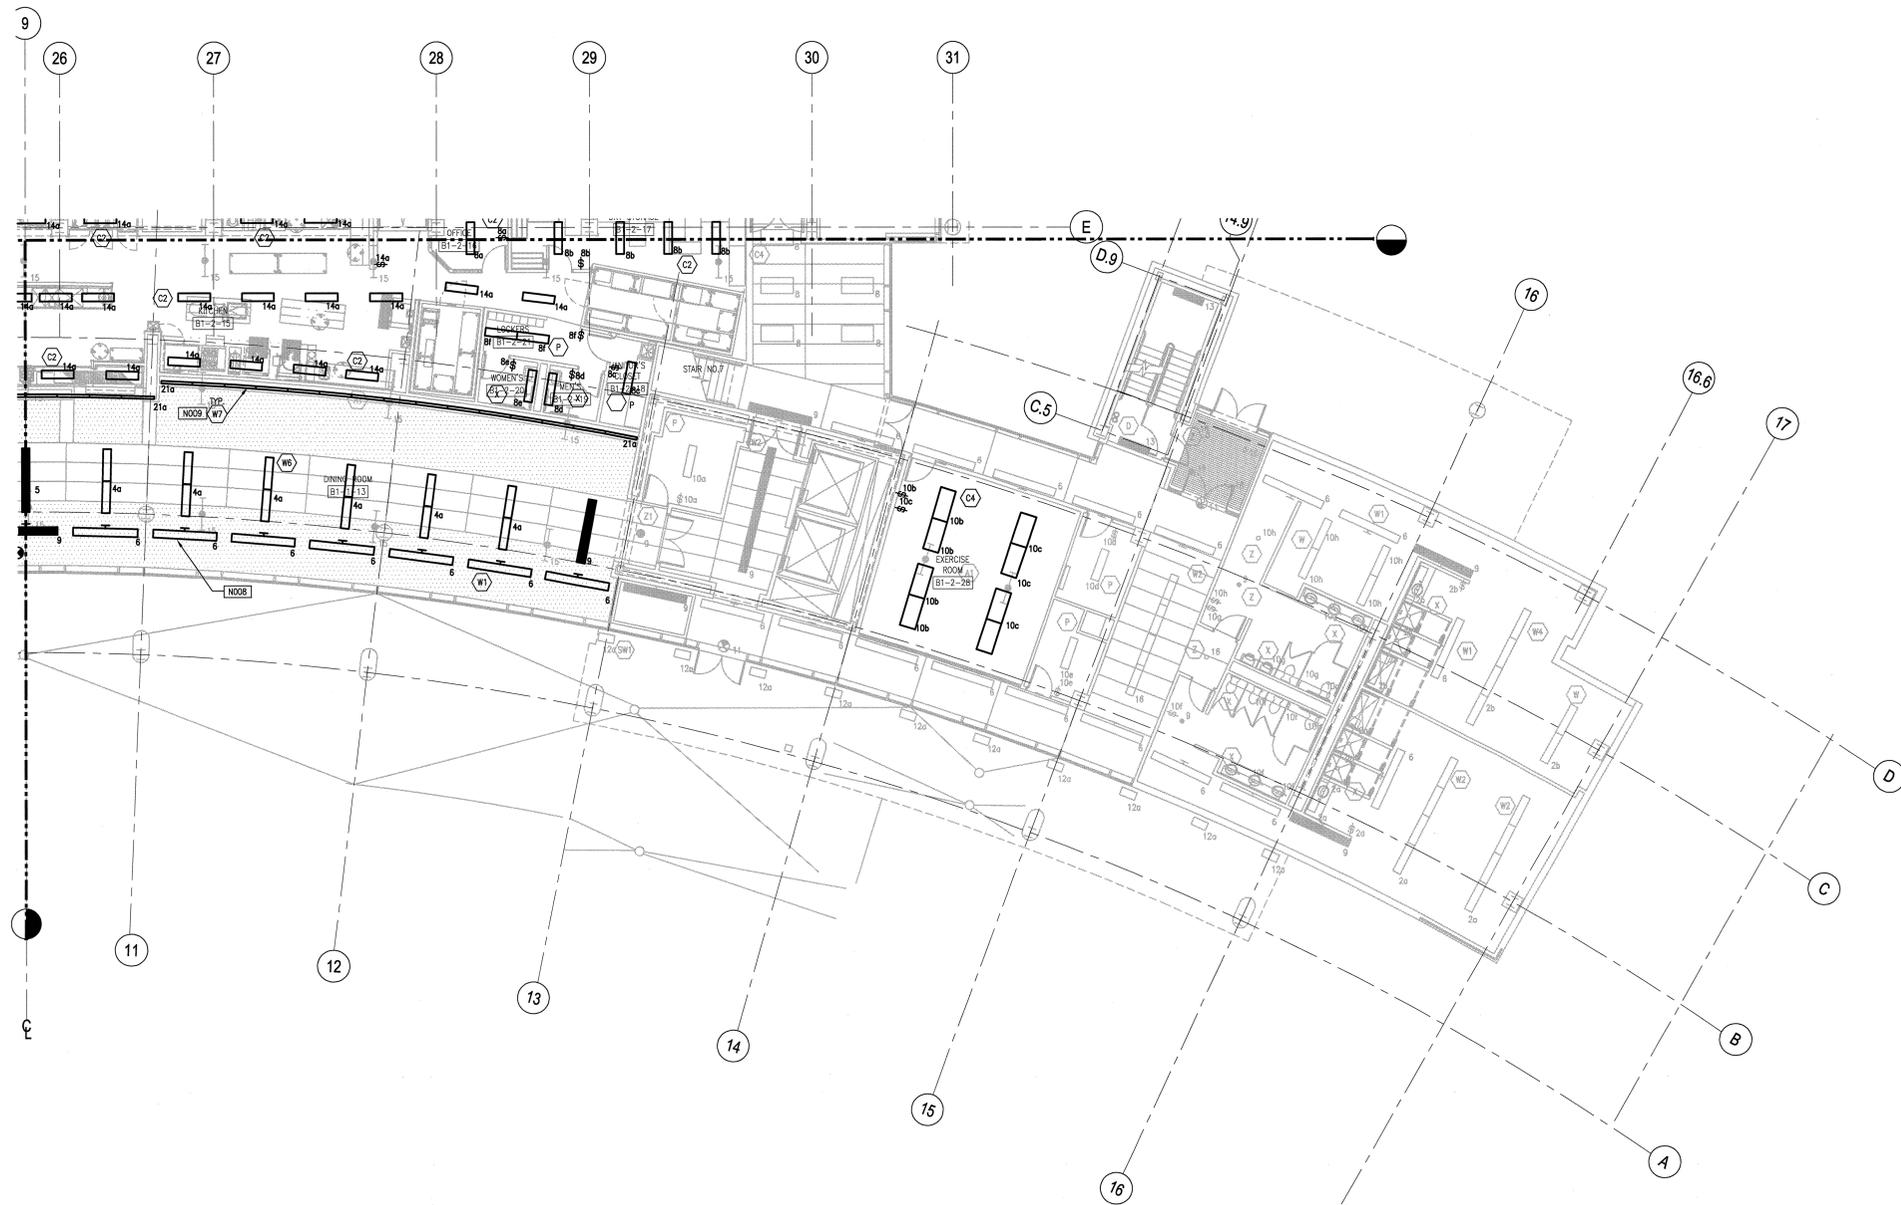

108031400-E8E-8600-A186

KNIGHT
 Knight Advanced Technology
 701 Scarborough Road, MS 8253
 Oak Ridge, TN 37830
 865-241-9433
 Fax 865-241-3400

PROJECT NAME:		Oak Ridge National Laboratory	
managed for the DEPARTMENT OF ENERGY under U.S. GOVERNMENT contract DE-AC05-00OR22725		PROJECT NO.:	
PROJECT NAME:		BLDG	
CENTRAL LAB AND OFFICE BUILDING		FL	
ELECTRICAL LIGHTING PLAN		SH.	
LEVEL B1, SECTOR 62 - ALTERNATE #1C		OF TYPE	
1	4B	49	50
3	E	X	X
PLANT	8	BLDG	8600
REV	DATE	UTB	DATE
51	NC	52	NA
53	WBS	1.8.3.14	E3.B1.62.A1
REV	DATE	UTB	DATE
0	12-17-01		

REV	DATE	DESCRIPTION	REVISED BY	DATE	DESCRIPTION	REVISED BY	DATE	DESCRIPTION	REVISED BY	DATE	DESCRIPTION	REVISED BY	DATE	DESCRIPTION	REVISED BY	DATE	DESCRIPTION	REVISED BY	DATE	DESCRIPTION	REVISED BY	DATE	DESCRIPTION	
0		CERTIFIED FOR CONSTRUCTION - 12/20/01	TLW	KJS	12/20/01																			

THIS DOCUMENT CONTROLLED BY CHANGE CONTROL SYSTEM
 ENGINEERING PROCEDURE SMS-ENG-0001

SECTION AND DETAIL KEY

NO REPRESENTATION OR WARRANTY, EXPRESSED OR IMPLIED, IS MADE AS TO THE ACCURACY, COMPLETENESS OR USEFULNESS OF THE INFORMATION OR STATEMENTS CONTAINED IN THESE DRAWINGS, OR THAT THE USE OR DISCLOSURE OF ANY INFORMATION, APPARATUS, METHOD, OR PROCESS DISCLOSED IN THESE DRAWINGS MAY NOT INFRINGE, PRIVATE RIGHTS OF OTHERS. NO LIABILITY IS ASSUMED WITH RESPECT TO THE USE OF, OR FOR DAMAGES RESULTING FROM THE USE OF ANY INFORMATION, APPARATUS, METHOD, OR PROCESS DISCLOSED IN THESE DRAWINGS. DRAWINGS MADE AVAILABLE FOR INFORMATION TO BIDDERS ARE NOT TO BE USED FOR OTHER PURPOSES AND ARE TO BE RETURNED UPON REQUEST OF THE FORWARDING CONTRACTOR.

AutoCAD