
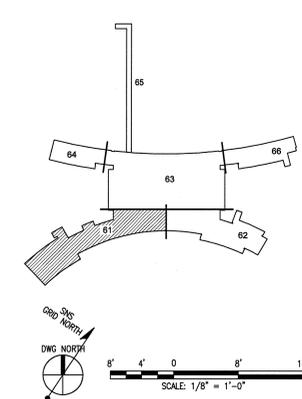


GENERAL NOTES:

- CONNECT ALL CIRCUITS TO PANEL 4SR2A UNLESS NOTED OTHERWISE.

KEYNOTES:

- N001** SEE DRAWING EB.10.43 FOR ENLARGED PLAN OF THE ELECTRICAL ROOM.
- N002** CONNECT ALL CIRCUITS IN THIS AREA TO PANEL 4SR2C.
- N003** CONNECT ALL CIRCUITS IN THIS AREA TO PANEL 4SR2C.
- N004** CONNECT ALL CIRCUITS FOR FAN POWERED HOT WATER TERMINAL UNITS TO PANEL 4R2A (TYP. 18).
- N005** MOUNT J-BOX IN THE CEILING SPACE BENEATH THE ABOVE FLOOR SLAB. LEAVE CIRCUITS COILED-UP FOR FUTURE USE. (TYP.)

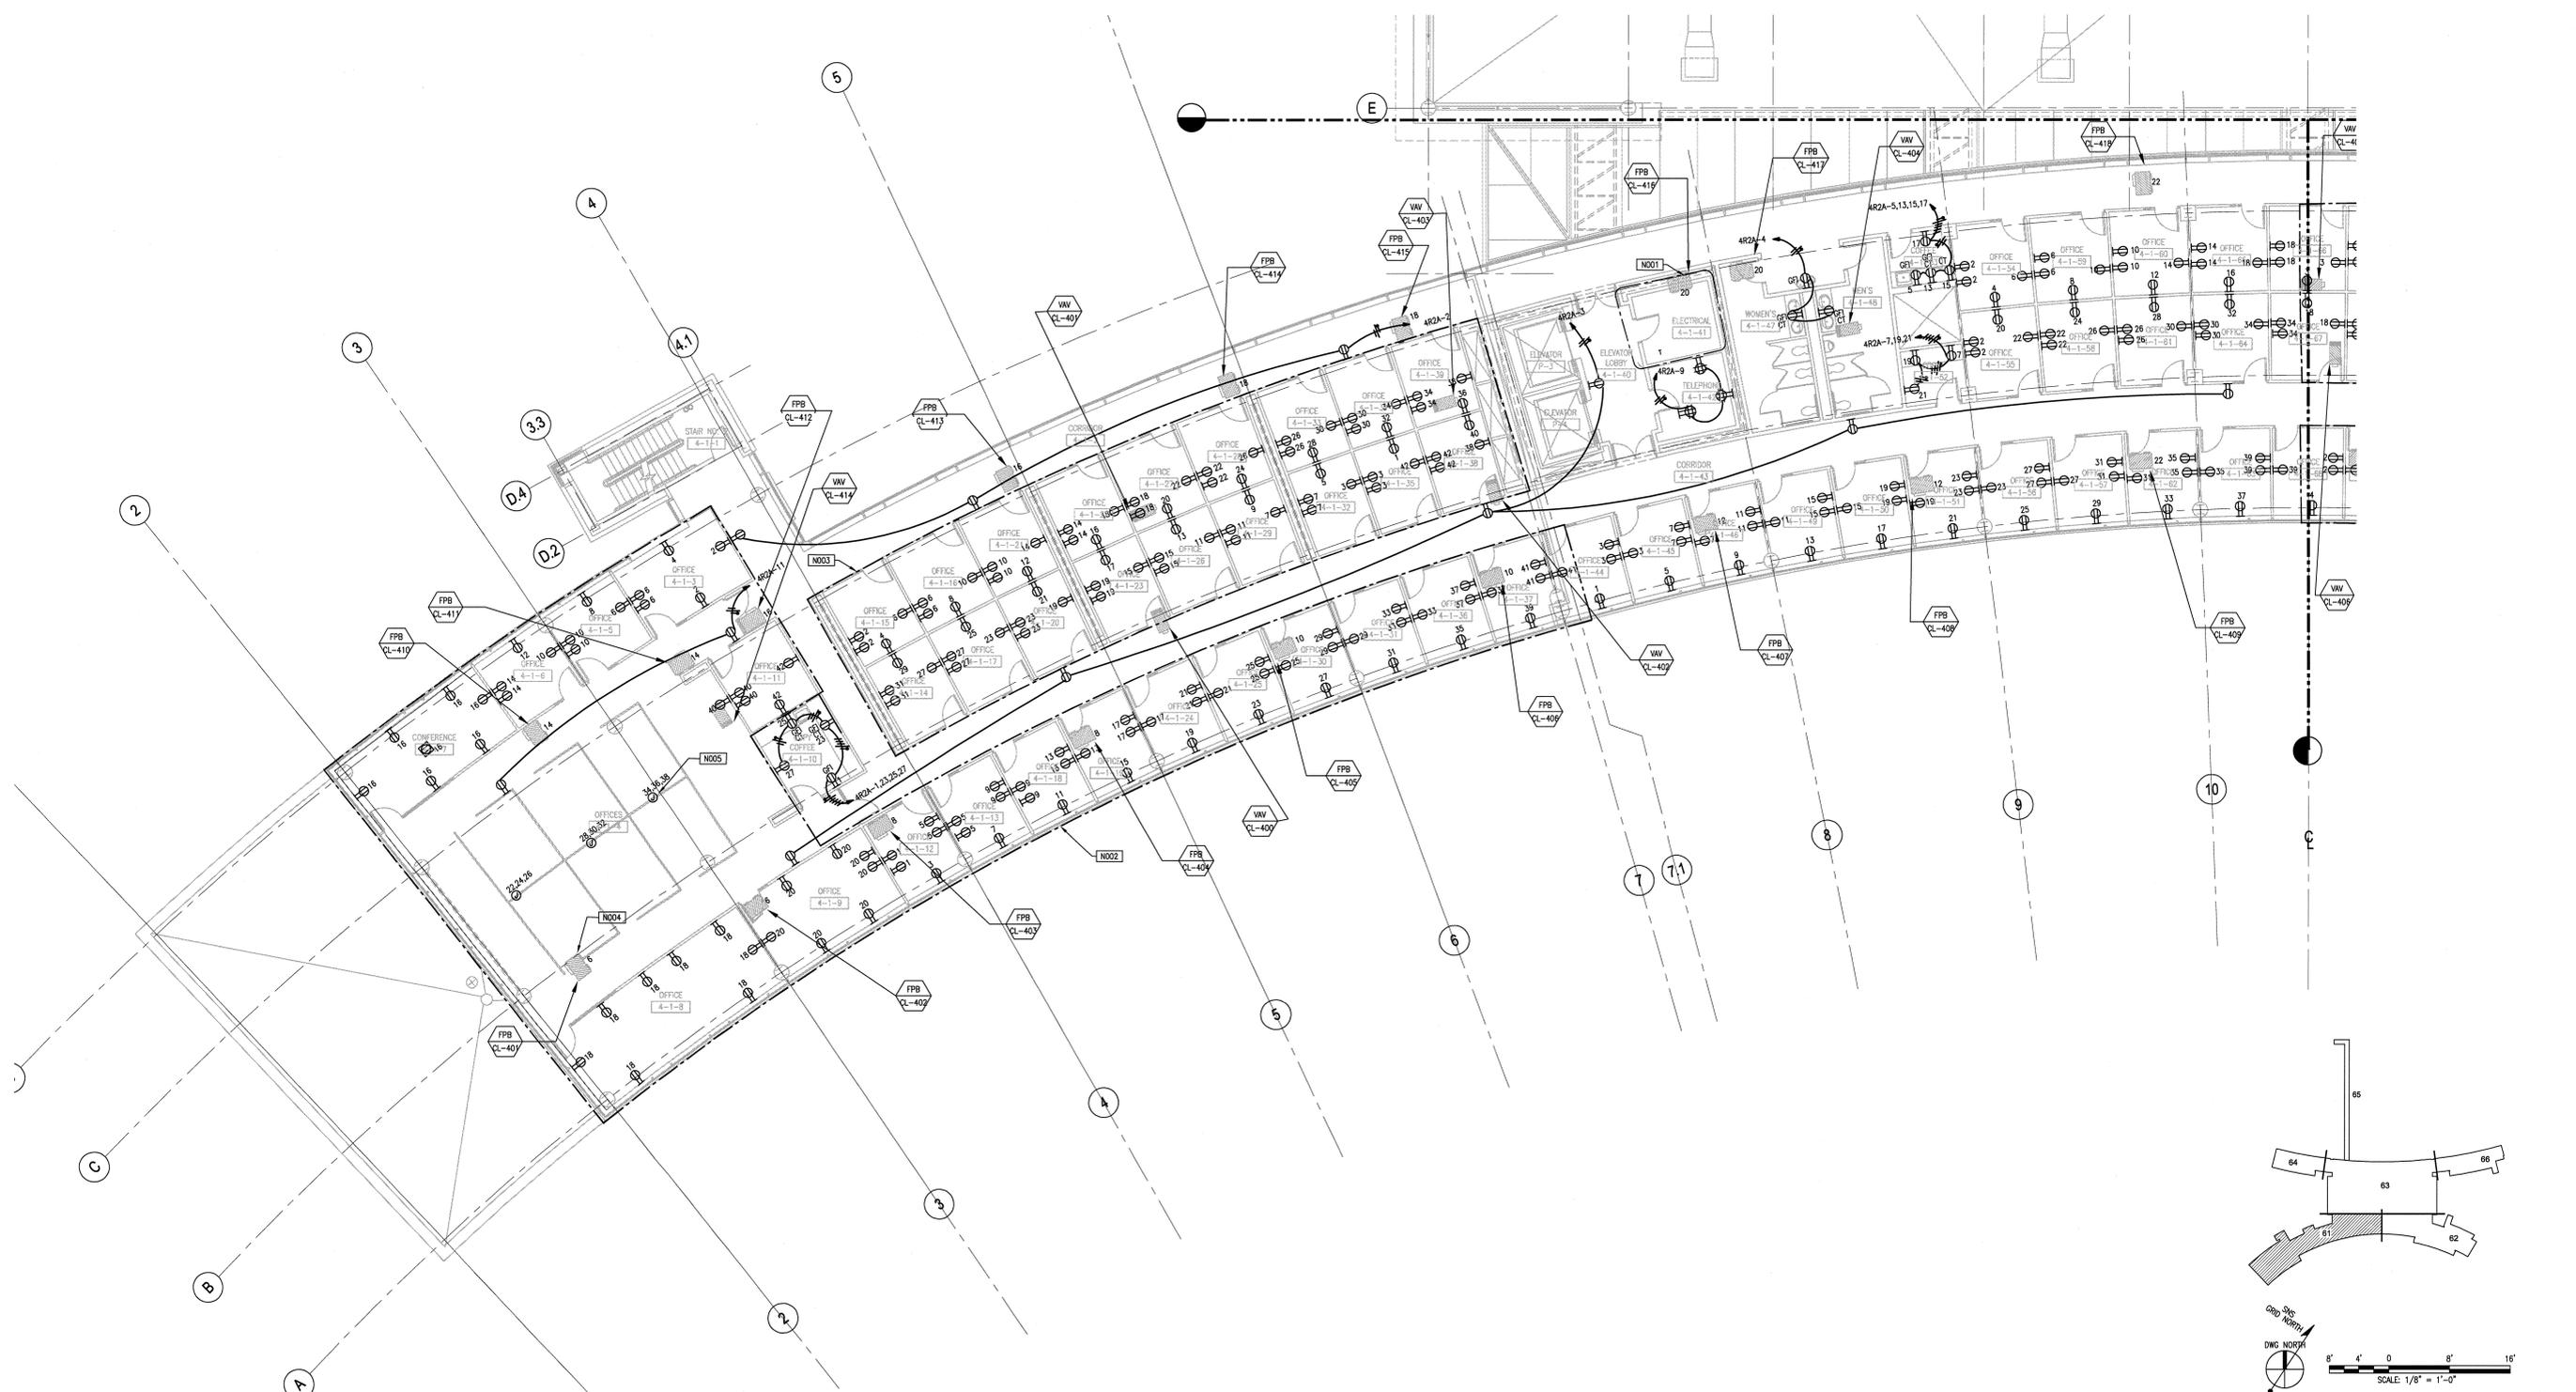

NO REPRESENTATION OR WARRANTY, EXPRESSED OR IMPLIED, IS MADE AS TO THE ACCURACY, COMPLETENESS OR USEFULNESS OF THE INFORMATION OR STATEMENTS CONTAINED IN THESE DRAWINGS, OR THAT THE USE OR DISCLOSURE OF ANY INFORMATION, APPARATUS, METHOD, OR PROCESS ENCLOSED IN THESE DRAWINGS MAY NOT INFRINGE PRIVATE RIGHTS OF OTHERS. NO LIABILITY IS ASSUMED WITH RESPECT TO THE USE OF, OR FOR DAMAGES RESULTING FROM THE USE OF ANY INFORMATION, APPARATUS, METHOD, OR PROCESS ENCLOSED IN THESE DRAWINGS. DRAWINGS MADE AVAILABLE FOR INFORMATION TO BIDDERS ARE NOT TO BE USED FOR OTHER PURPOSES AND ARE TO BE RETURNED UPON REQUEST OF THE FURNISHING CONTRACTOR.

SECTION AND DETAIL KEY

NUMBER OF SECTION OR DETAIL

DRAWING ON WHICH SECTION OR DETAIL IS SHOWN OR TAKEN

THIS DOCUMENT CONTROLLED BY CHANGE CONTROL SYSTEM ENGINEERING PROCEDURE SNS-ENG-0001

REV	DATE	DESCRIPTION	DSN	CHK	DEPT	DATE	PE	DATE	PJ	DATE	REQ	DATE	UTB	DATE	RPE	RPE NO	DATE
0		CERTIFIED FOR CONSTRUCTION - 05/15/2001															

REV	DATE	DESCRIPTION	DSN	CHK	DEPT	DATE	PE	DATE	PJ	DATE	REQ	DATE	UTB	DATE	RPE	RPE NO	DATE
0																	

RPE: [Signature]

DSN: ROLAPOUR 5/15/01

DRW: S. BARNETT 5/15/01

CHK: RLENNING 5/15/01

DEPT: [Signature]

PE: [Signature]

PJ: [Signature]

REQ: [Signature]

UTB: [Signature]

DATE: 5-10-01

108031400-E8E-8600-A060

KNIGHT
Knight Advanced Technology

4715 Oak Forest, Suite 200
Phenix, AZ 85068

865-241-9433
fax 865-241-3400

Oak Ridge National Laboratory
managed for the DEPARTMENT OF ENERGY under
U.S. GOVERNMENT contract DE-AC05-00OR22725
OR-UTB-LLC, a Oak Ridge, Tennessee

PROJECT NAME:
**SPALLATION NEUTRON SOURCE
CENTRAL LAB AND OFFICE BUILDING
ELECTRICAL POWER PLAN
LEVEL 4, SECTOR 61**

1	48	49	50	PLANT	BLDG	FL	SH.	OF	TYPE	CLASS
3	E	X	X	8	8600		1	1	P	U
	51	52	53	WBS						
	NC	NA		1.8.3.14						E4.04.61

REV: 0