
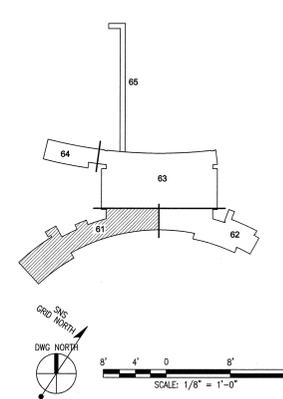


**GENERAL NOTES:**

1. FOR ELECTRICAL SYMBOLS AND ABBREVIATIONS REFER TO DRAWING E.O.00.01

**KEYNOTES:**

- N001 CENTER THE FLOOR MOUNT VOICE/DATA BOX WITHIN ROOM (TYP)
- N002 CONNECT P.A. SPEAKERS TO AMPLIFIER 4-PM2 LOCATED IN TELEPHONE ROOM 4-1-42.

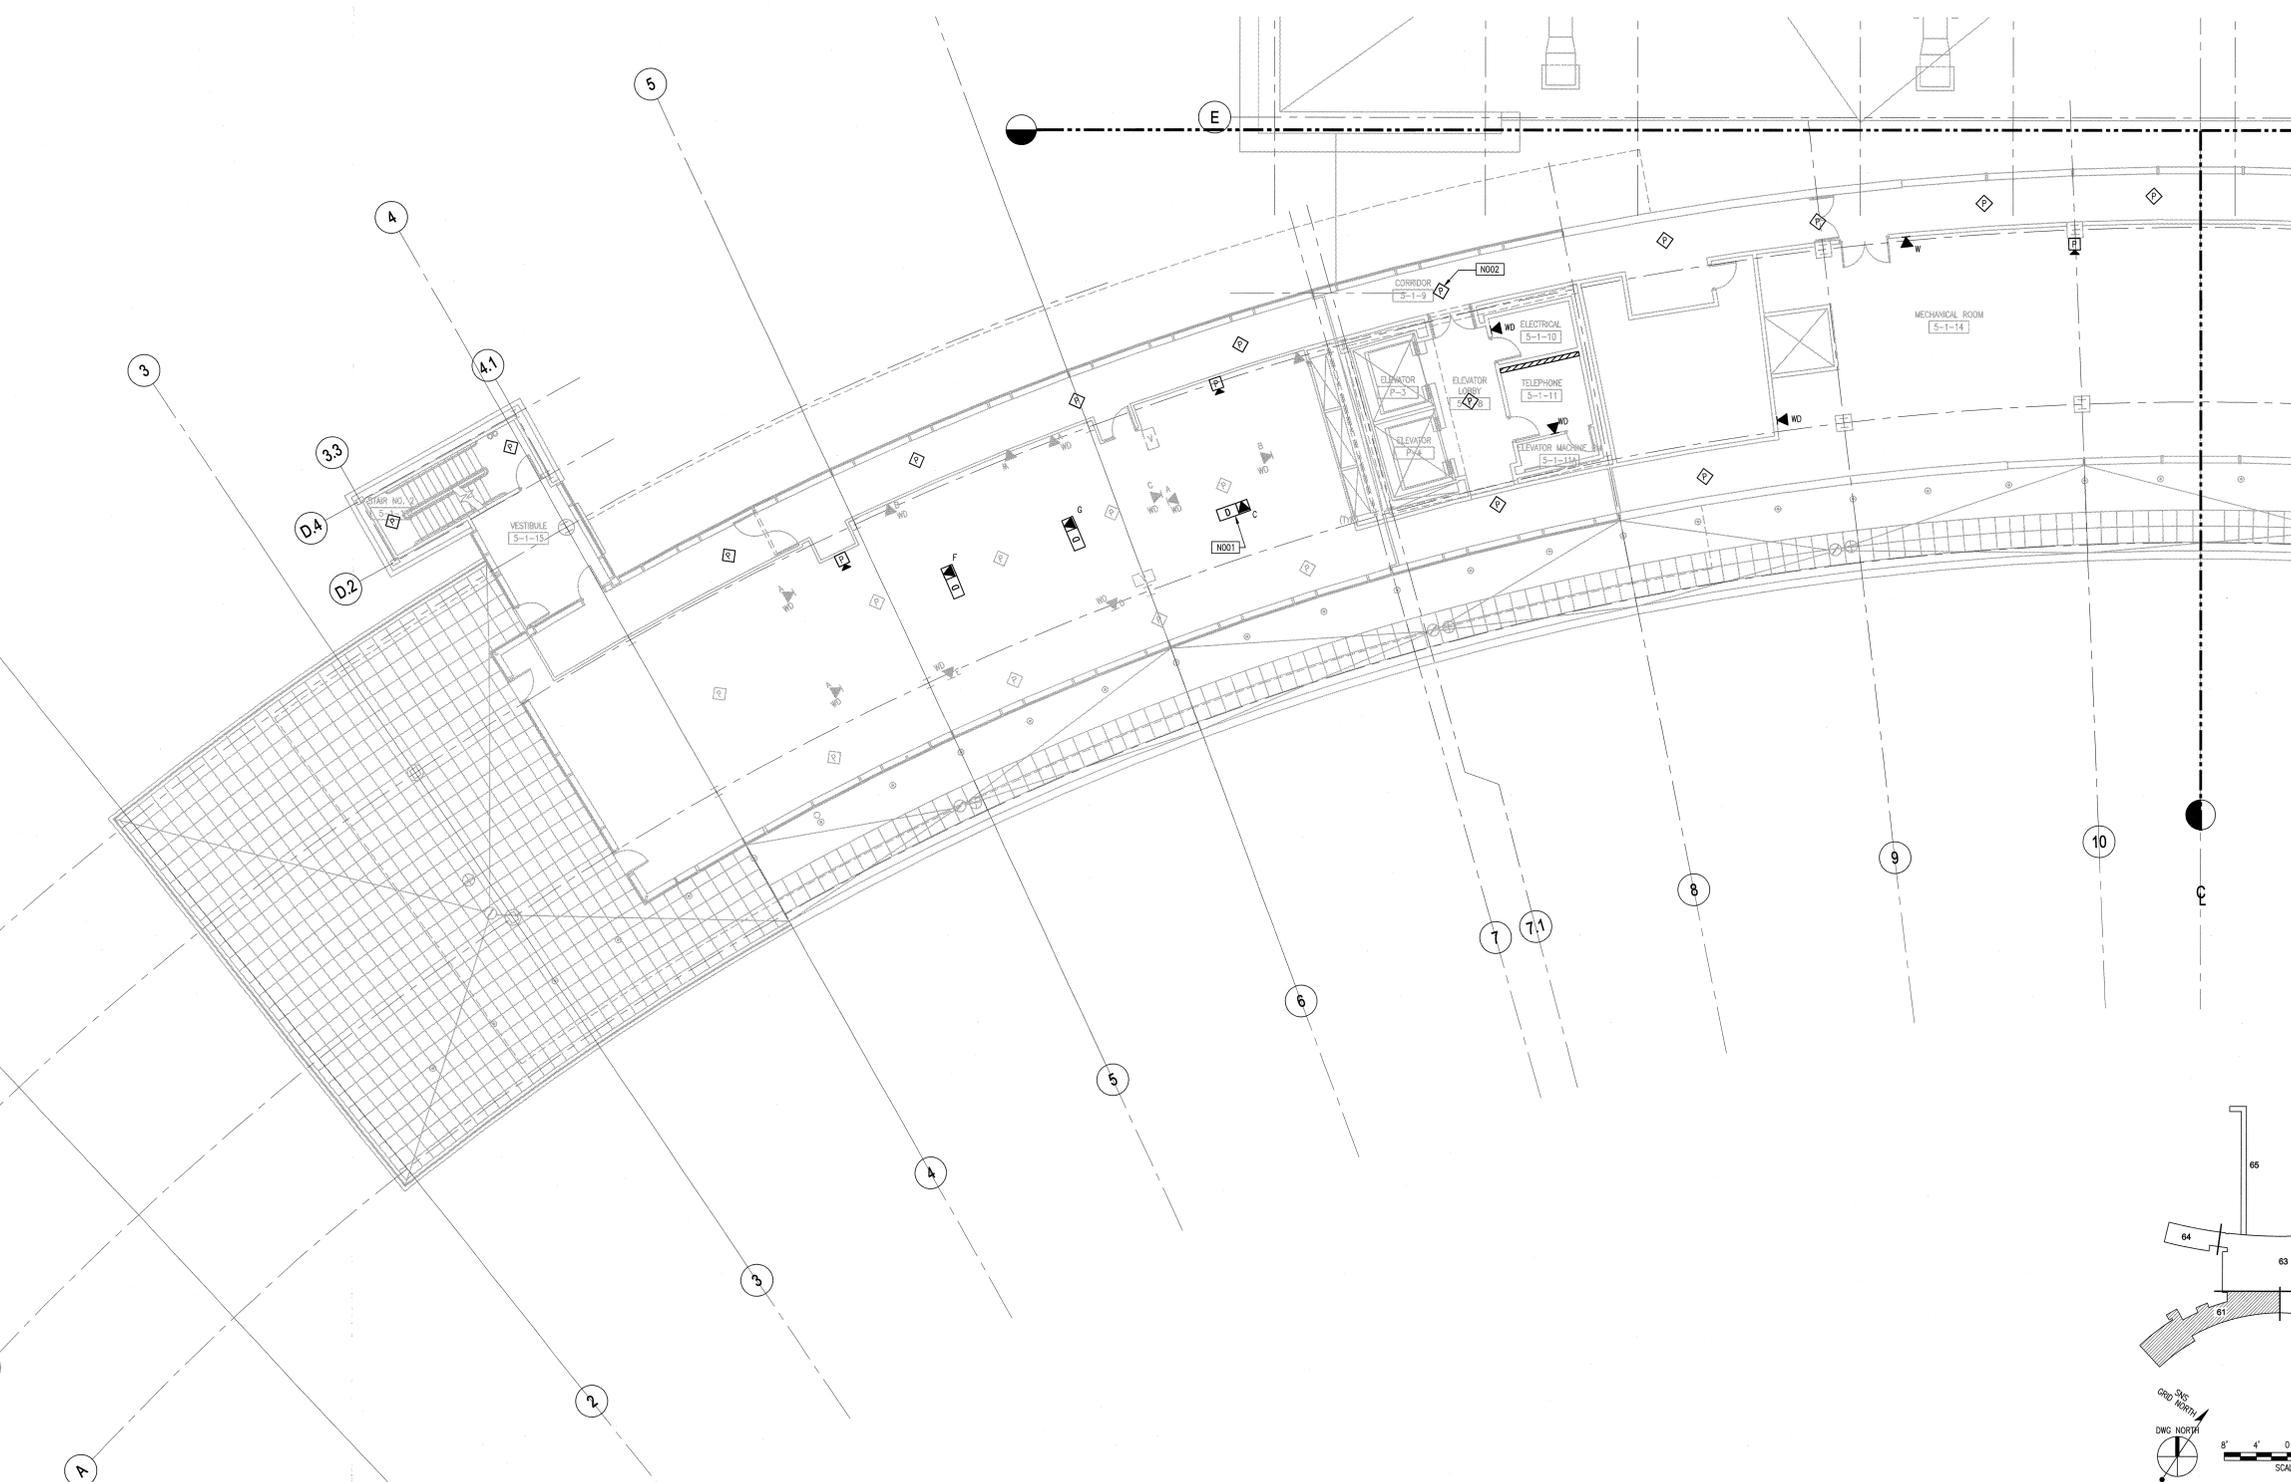

NO REPRESENTATION OR WARRANTY, EXPRESSED OR IMPLIED, IS MADE AS TO THE ACCURACY, COMPLETENESS OR USEFULNESS OF THE INFORMATION OR STATEMENTS CONTAINED IN THESE DRAWINGS, OR THAT THE USE OR DISCLOSURE OF ANY INFORMATION, APPARATUS, METHOD, OR PROCESS DISCLOSED IN THESE DRAWINGS MAY NOT INFRINGE PRIVATE RIGHTS OF OTHERS. NO LIABILITY IS ASSIGNED WITH RESPECT TO THE USE OF, OR FOR DAMAGES RESULTING FROM THE USE OF ANY INFORMATION, APPARATUS, METHOD, OR PROCESS DISCLOSED IN THESE DRAWINGS. DRAWINGS MADE AVAILABLE FOR INFORMATION TO BECER, ARE NOT TO BE USED FOR OTHER PURPOSES AND ARE TO BE RETURNED UPON REQUEST OF THE FORMATION CONTRACTOR.

SECTION AND DETAIL KEY

DRAWING ON WHICH SECTION OR DETAIL IS SHOWN OR TAKEN

THIS DOCUMENT CONTROLLED BY

CHANGE CONTROL SYSTEM 4

ENGINEERING PROCEDURE SNS-ENG-0001

REV	DATE	BY	CHK	DEPT	DATE	REV	DATE	BY	CHK	DEPT	DATE	REV	DATE	BY	CHK	DEPT	DATE
1																	
0																	

RPE

DRN L. PACHECO 5/15/01

CHK V. STEFFEN 5/15/01

DEPT

PE C. GARREN 10/1/01

PJ J. STELLERN 8/21/01

REQ

12-18-01

REV. DATE

LUTE J. JAWSON 10/8/01

108031400-E8E-8600-A094

**KNIGHT**  
Knight Advanced Technology

Oak Ridge National Laboratory  
managed for the DEPARTMENT OF ENERGY under  
U.S. GOVERNMENT CONTRACT DE-AC05-00OR22725

PROJECT NAME:  
**SPALLATION NEUTRON SOURCE  
CENTRAL LAB AND OFFICE BUILDING  
ELECTRICAL COMMUNICATIONS PLAN  
LEVEL 5, SECTOR 61**

1	48	49	50	PLANT	BLDG	FL	SH.	OF	TYPE	CLASS
3	E	X	X	8	8600	1	1	P	U	
51	52	53		WBS	1.8.3.14					E6.05.61
NC	NA									1

AutocAD