
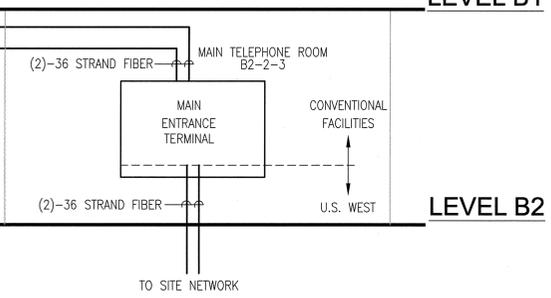


GENERAL NOTES:
 1. REFER TO VOICE AND DATA SCHEDULE DRAWINGS E8.30.40 THRU E8.30.47 FOR WIRING INFORMATION.

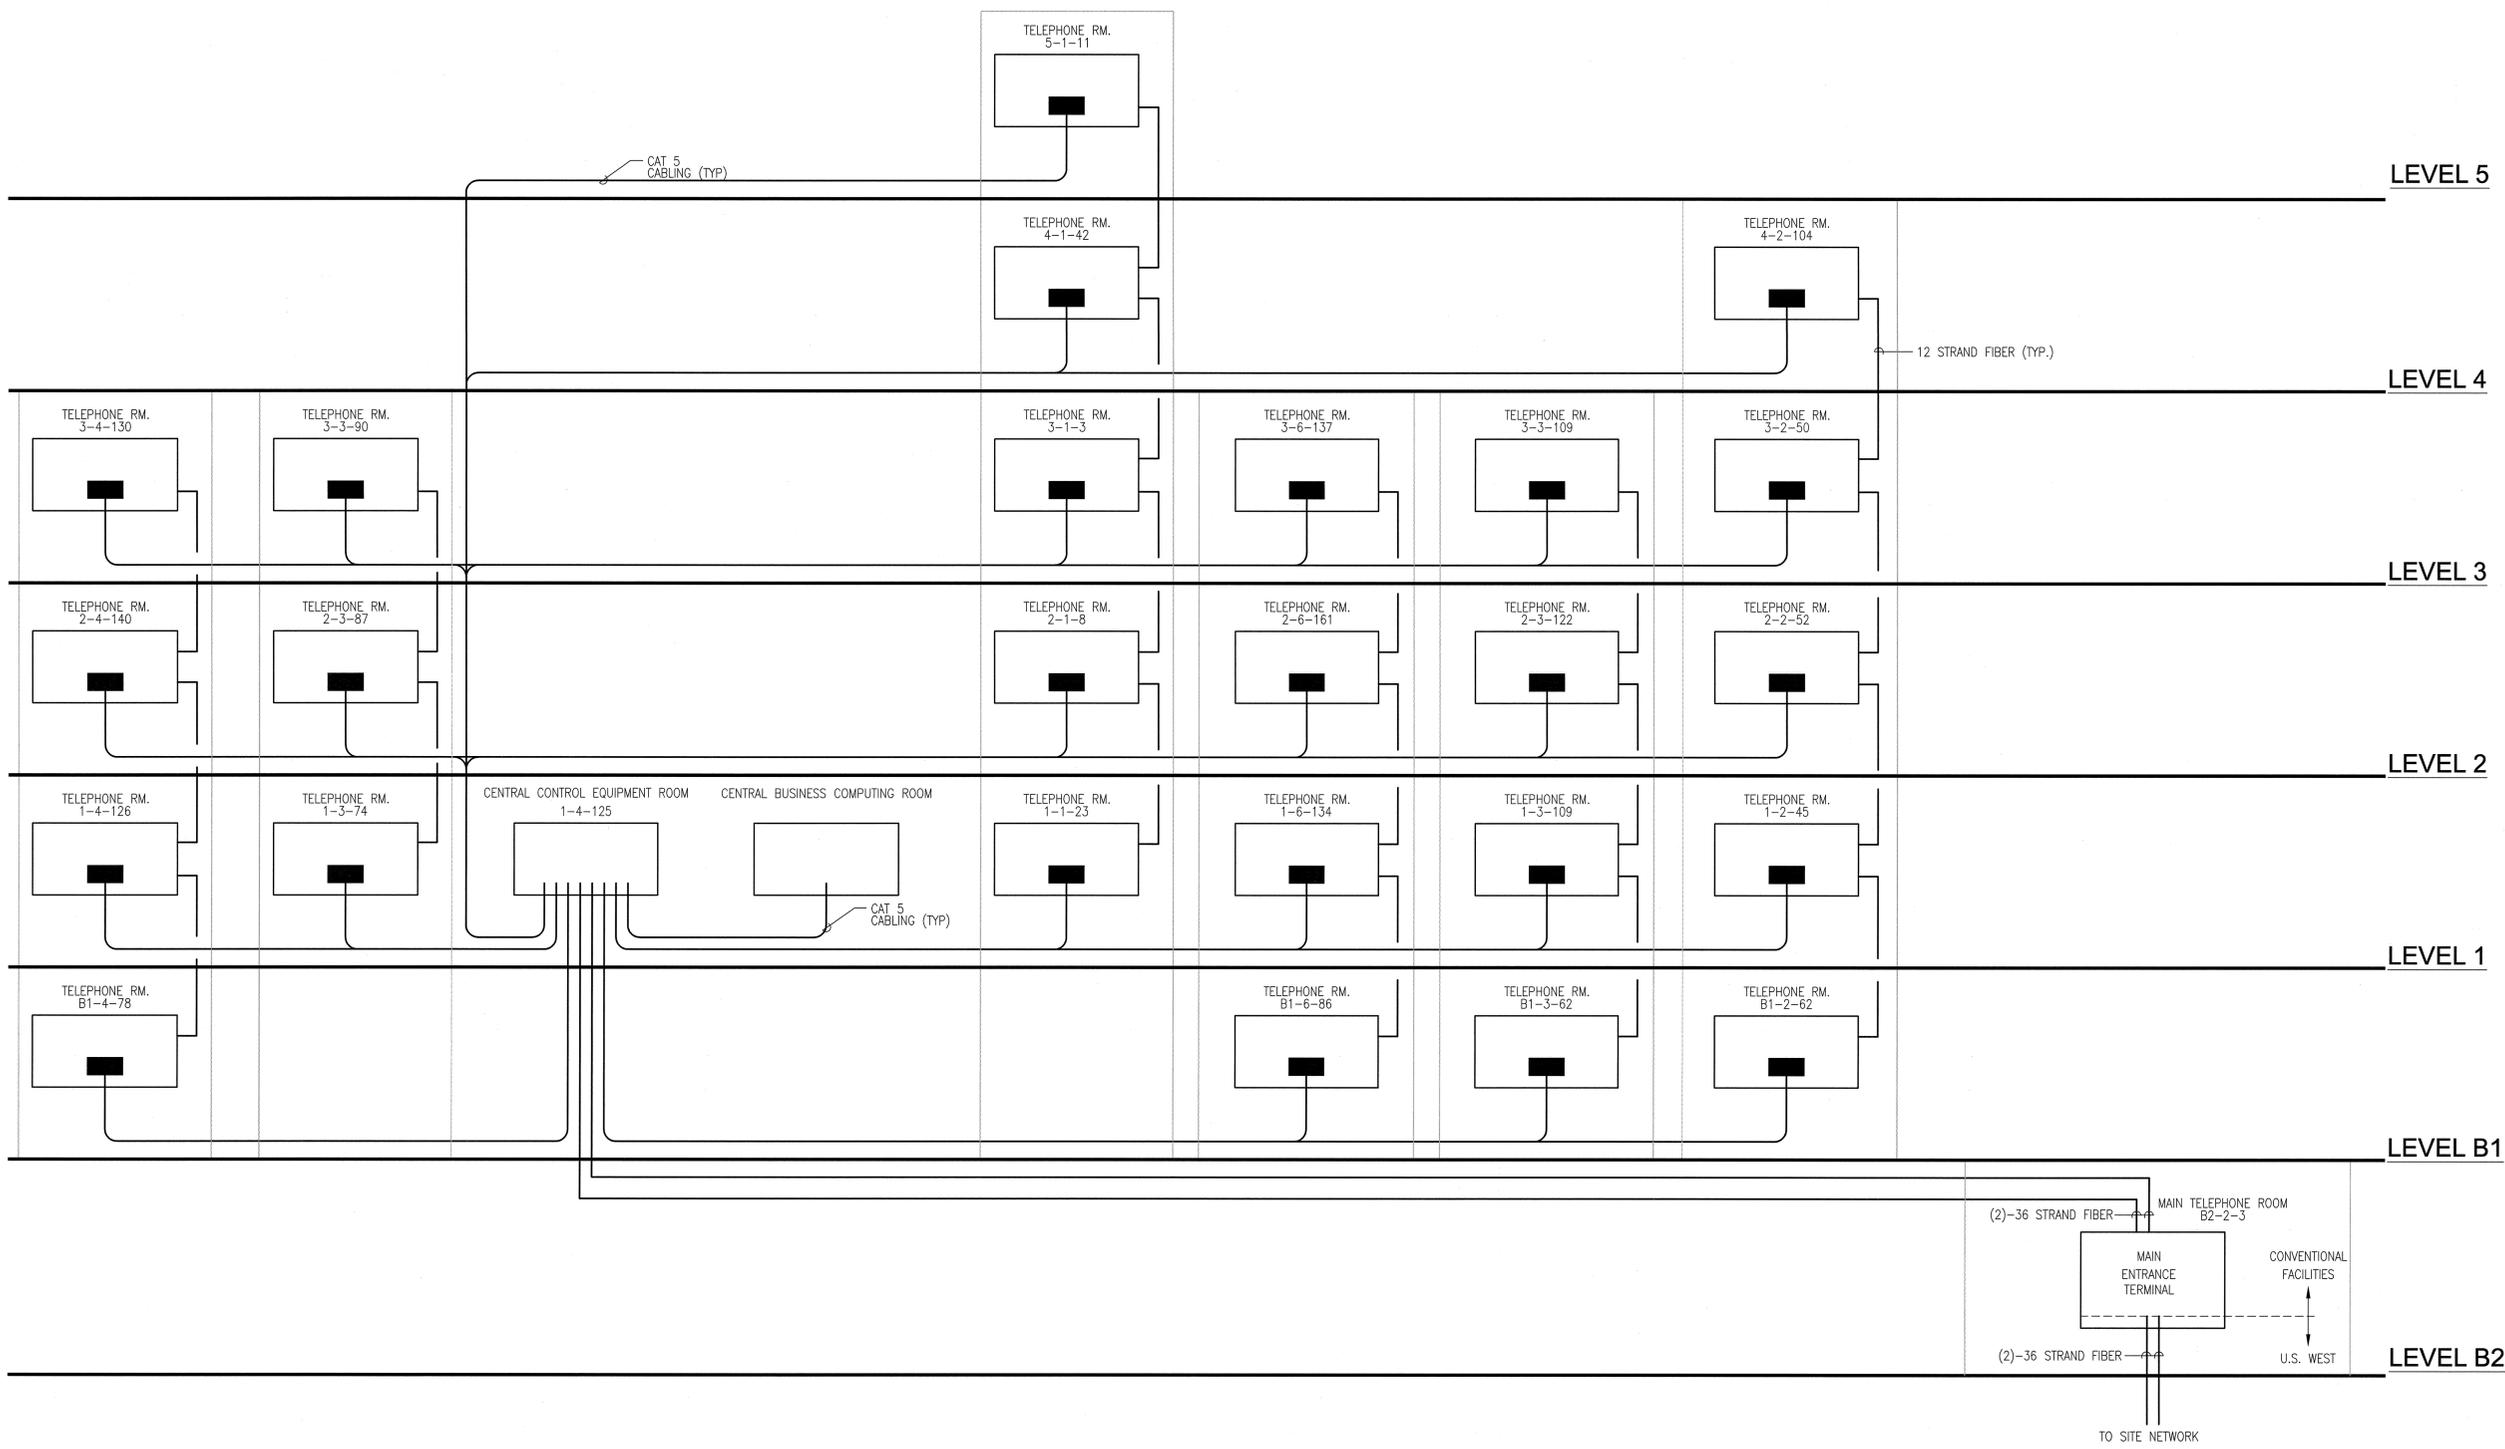

108031400-E8E-8600-A250

KNIGHT
 Knight Advanced Technology
 701 Scorsone Road, MS B253
 Oak Ridge, TN 37830
 865-241-9433
 for 865-241-3400

UT-BATTELLE
 Oak Ridge National Laboratory
 managed for the DEPARTMENT OF ENERGY under
 U.S. GOVERNMENT contract DE-AC05-00OR22725

PROJECT NAME:
**SPALLATION NEUTRON SOURCE
 CENTRAL LAB AND OFFICE BUILDING
 TELEPHONE CABLE RISER DIAGRAM
 ALTERNATE 1**

1	48	49	50	PLANT	BLDG	FL	SH.	OF	TYPE	CLASS
3	E	X	X	8	8600	1	1	D	U	
51		52	53	WBS	1.8.3.14					
NC		NA								

RPE
 DSN D.DANIELSON 12/20/01
 DRW J. BROWN 12/20/01
 CHK R.LENNING 12/20/01
 DEPT
 PE P.J. Duggan 12/20/01
 PJ
 REQ

0 12-18-01
 REV. DATE
 LITE
 DRAWING APPROVALS

REV	DATE	BY	CHK	DEPT	DATE	REV	DATE	BY	CHK	DEPT	DATE	REV	DATE	BY	CHK	DEPT	DATE	REV	DATE	BY	CHK	DEPT	DATE
0																							
0																							

THIS DOCUMENT CONTROLLED BY
 CHANGE CONTROL SYSTEM 4
 ENGINEERING PROCEDURE SNS-ENG-0001

SECTION AND DETAIL KEY

NO REPRESENTATION OR WARRANTY, EXPRESSED OR IMPLIED, IS MADE AS TO THE ACCURACY, COMPLETENESS OR USEFULNESS OF THE INFORMATION OR STATEMENTS CONTAINED IN THESE DRAWINGS, OR THAT THE USE OR OCCURRENCE OF ANY INFORMATION, APPLICABLE METHOD, OR PROCESS DISCLOSED IN THESE DRAWINGS MAY NOT INFRINGE PRIVATE RIGHTS OF OTHERS. NO LIABILITY IS ASSIGNED WITH RESPECT TO THE USE OF, OR FOR DAMAGES RESULTING FROM THE USE OF ANY INFORMATION, APPLICABLE METHOD, OR PROCESS DISCLOSED IN THESE DRAWINGS. DRAWINGS MADE AVAILABLE FOR INFORMATION TO RECORD ARE NOT TO BE USED FOR OTHER PURPOSES AND ARE TO BE RETURNED UPON REQUEST OF THE FORMING CONTRACTOR.