




4 TYPICAL CORRIDOR HEADER DETAIL
 A9.41.40 SCALE: 1/2"=1'-0" ADT091004-B

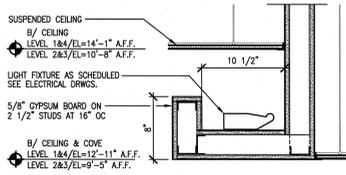


5 DETAIL-CEILING COVE
 A9.41.40 SCALE: 1/2"=1'-0" ADT091005-B

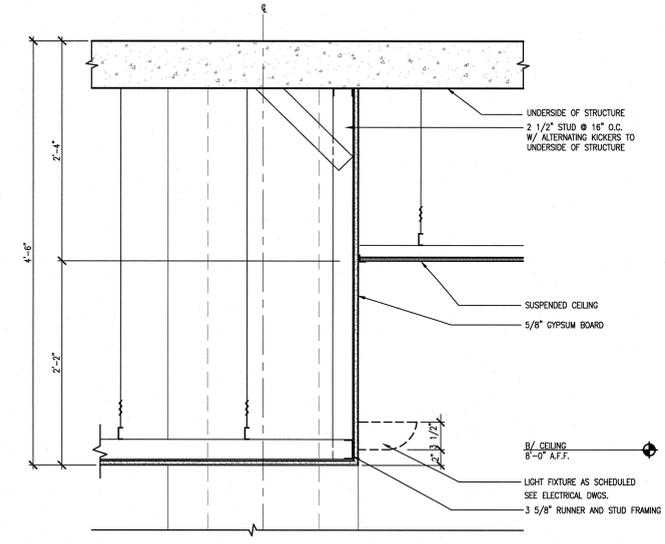


1 SOFFIT DETAIL
 A9.41.40 SCALE: 1/2"=1'-0" ADT091001-B

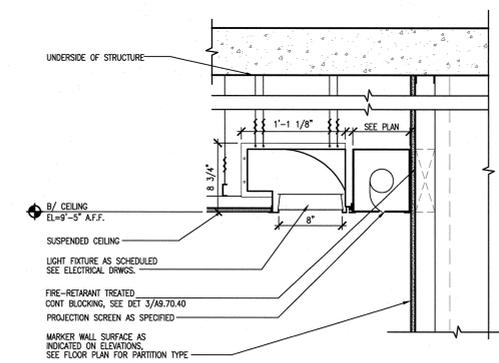

2 CEILING DETAIL - CONFERENCE ROOMS
 A9.41.40 SCALE: 1/2"=1'-0" ADT091002-B

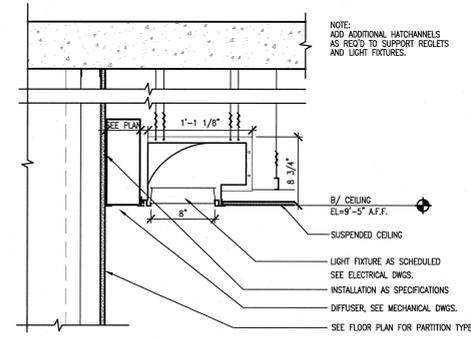

3 CEILING DETAIL - CONFERENCE ROOMS
 A9.41.40 SCALE: 1/2"=1'-0" ADT091003-B

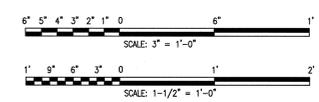

NO REPRESENTATION OR WARRANTY, EXPRESSED OR IMPLIED, IS MADE AS TO THE ACCURACY, COMPLETENESS OR USEFULNESS OF THE INFORMATION OR STATEMENTS CONTAINED IN THESE DRAWINGS, OR THAT THE USE OR DISCLOSURE OF ANY INFORMATION, APPARATUS, METHOD, OR PROCESS DISCLOSED IN THESE DRAWINGS MAY NOT INFRINGE PRIVATE RIGHTS OF OTHERS. NO LIABILITY IS ASSUMED WITH RESPECT TO THE USE OF, OR FOR DAMAGES RESULTING FROM THE USE OF ANY INFORMATION, APPARATUS, METHOD, OR PROCESS DISCLOSED IN THESE DRAWINGS. DRAWINGS MADE AVAILABLE FOR INFORMATION TO BIDDERS ARE NOT TO BE USED FOR OTHER PURPOSES AND ARE TO BE RETURNED UPON REQUEST OF THE FORMING CONTRACTOR.

NUMBER OF SECTION OR DETAIL
 DRAWING ON WHICH SECTION OR DETAIL IS SHOWN OR TAKEN
 SECTION AND DETAIL KEY

THIS DOCUMENT CONTROLLED BY
 CHANGE CONTROL SYSTEM
 ENGINEERING PROCEDURE

REV	DATE	DESCRIPTION	DSN	CHK	DEPT	DATE	REV	DATE	DESCRIPTION	UTB	DATE	RPE	RPE NO	DATE	ST	CV	EC	EE	EM	IE	IM	PD	SE	AR
0		CERTIFIED FOR CONSTRUCTION-12/9/02																						
1	12/09/02																							

Robert L. Barden
 REGISTERED ARCHITECT
 STATE OF TENNESSEE
 12/09/02

ORNL DRAWING NUMBER:
 Knight/Jacobs Joint Venture
 701 Scarborough Road, MS 8253
 Oak Ridge, TN 37830
 865-241-9433
 fax 865-241-3400

m+w zander
 M+W Zander U.S. Operations, Inc.
 549 West Randolph Street
 Chicago, IL 60661
 Telephone (312) 577-3200
 Fax: (312) 577-3525

Ok Ridge National Laboratory
 managed for the DEPARTMENT OF ENERGY under
 U.S. GOVERNMENT contract DE-AC05-00OR22725
 "PORTABLE" Lic. " Oak Ridge, Tennessee

PROJECT NAME:
**CENTER FOR NANOPHASE MATERIALS SCIENCES
 INTERIOR CEILING DETAILS**

1	3	A	48	X	50	PLANT	BLDG	FL	SH.	OF	TYPE	CLASS
51	52	53	8610	1	1	P	U					
NC	NA	53	AVE DRAWING NUMBER:		A9.41.40		REV	0				