


KEYED NOTES:
 1 FAN TO BE PROVIDED LATER, INSTALL CURB FAN TO BE PROVIDED LATER, INSTALL CURB ONLY AND SEAL OPENING WITH STEEL CAP, TYPICAL FOR ALL FUTURE UNITS.

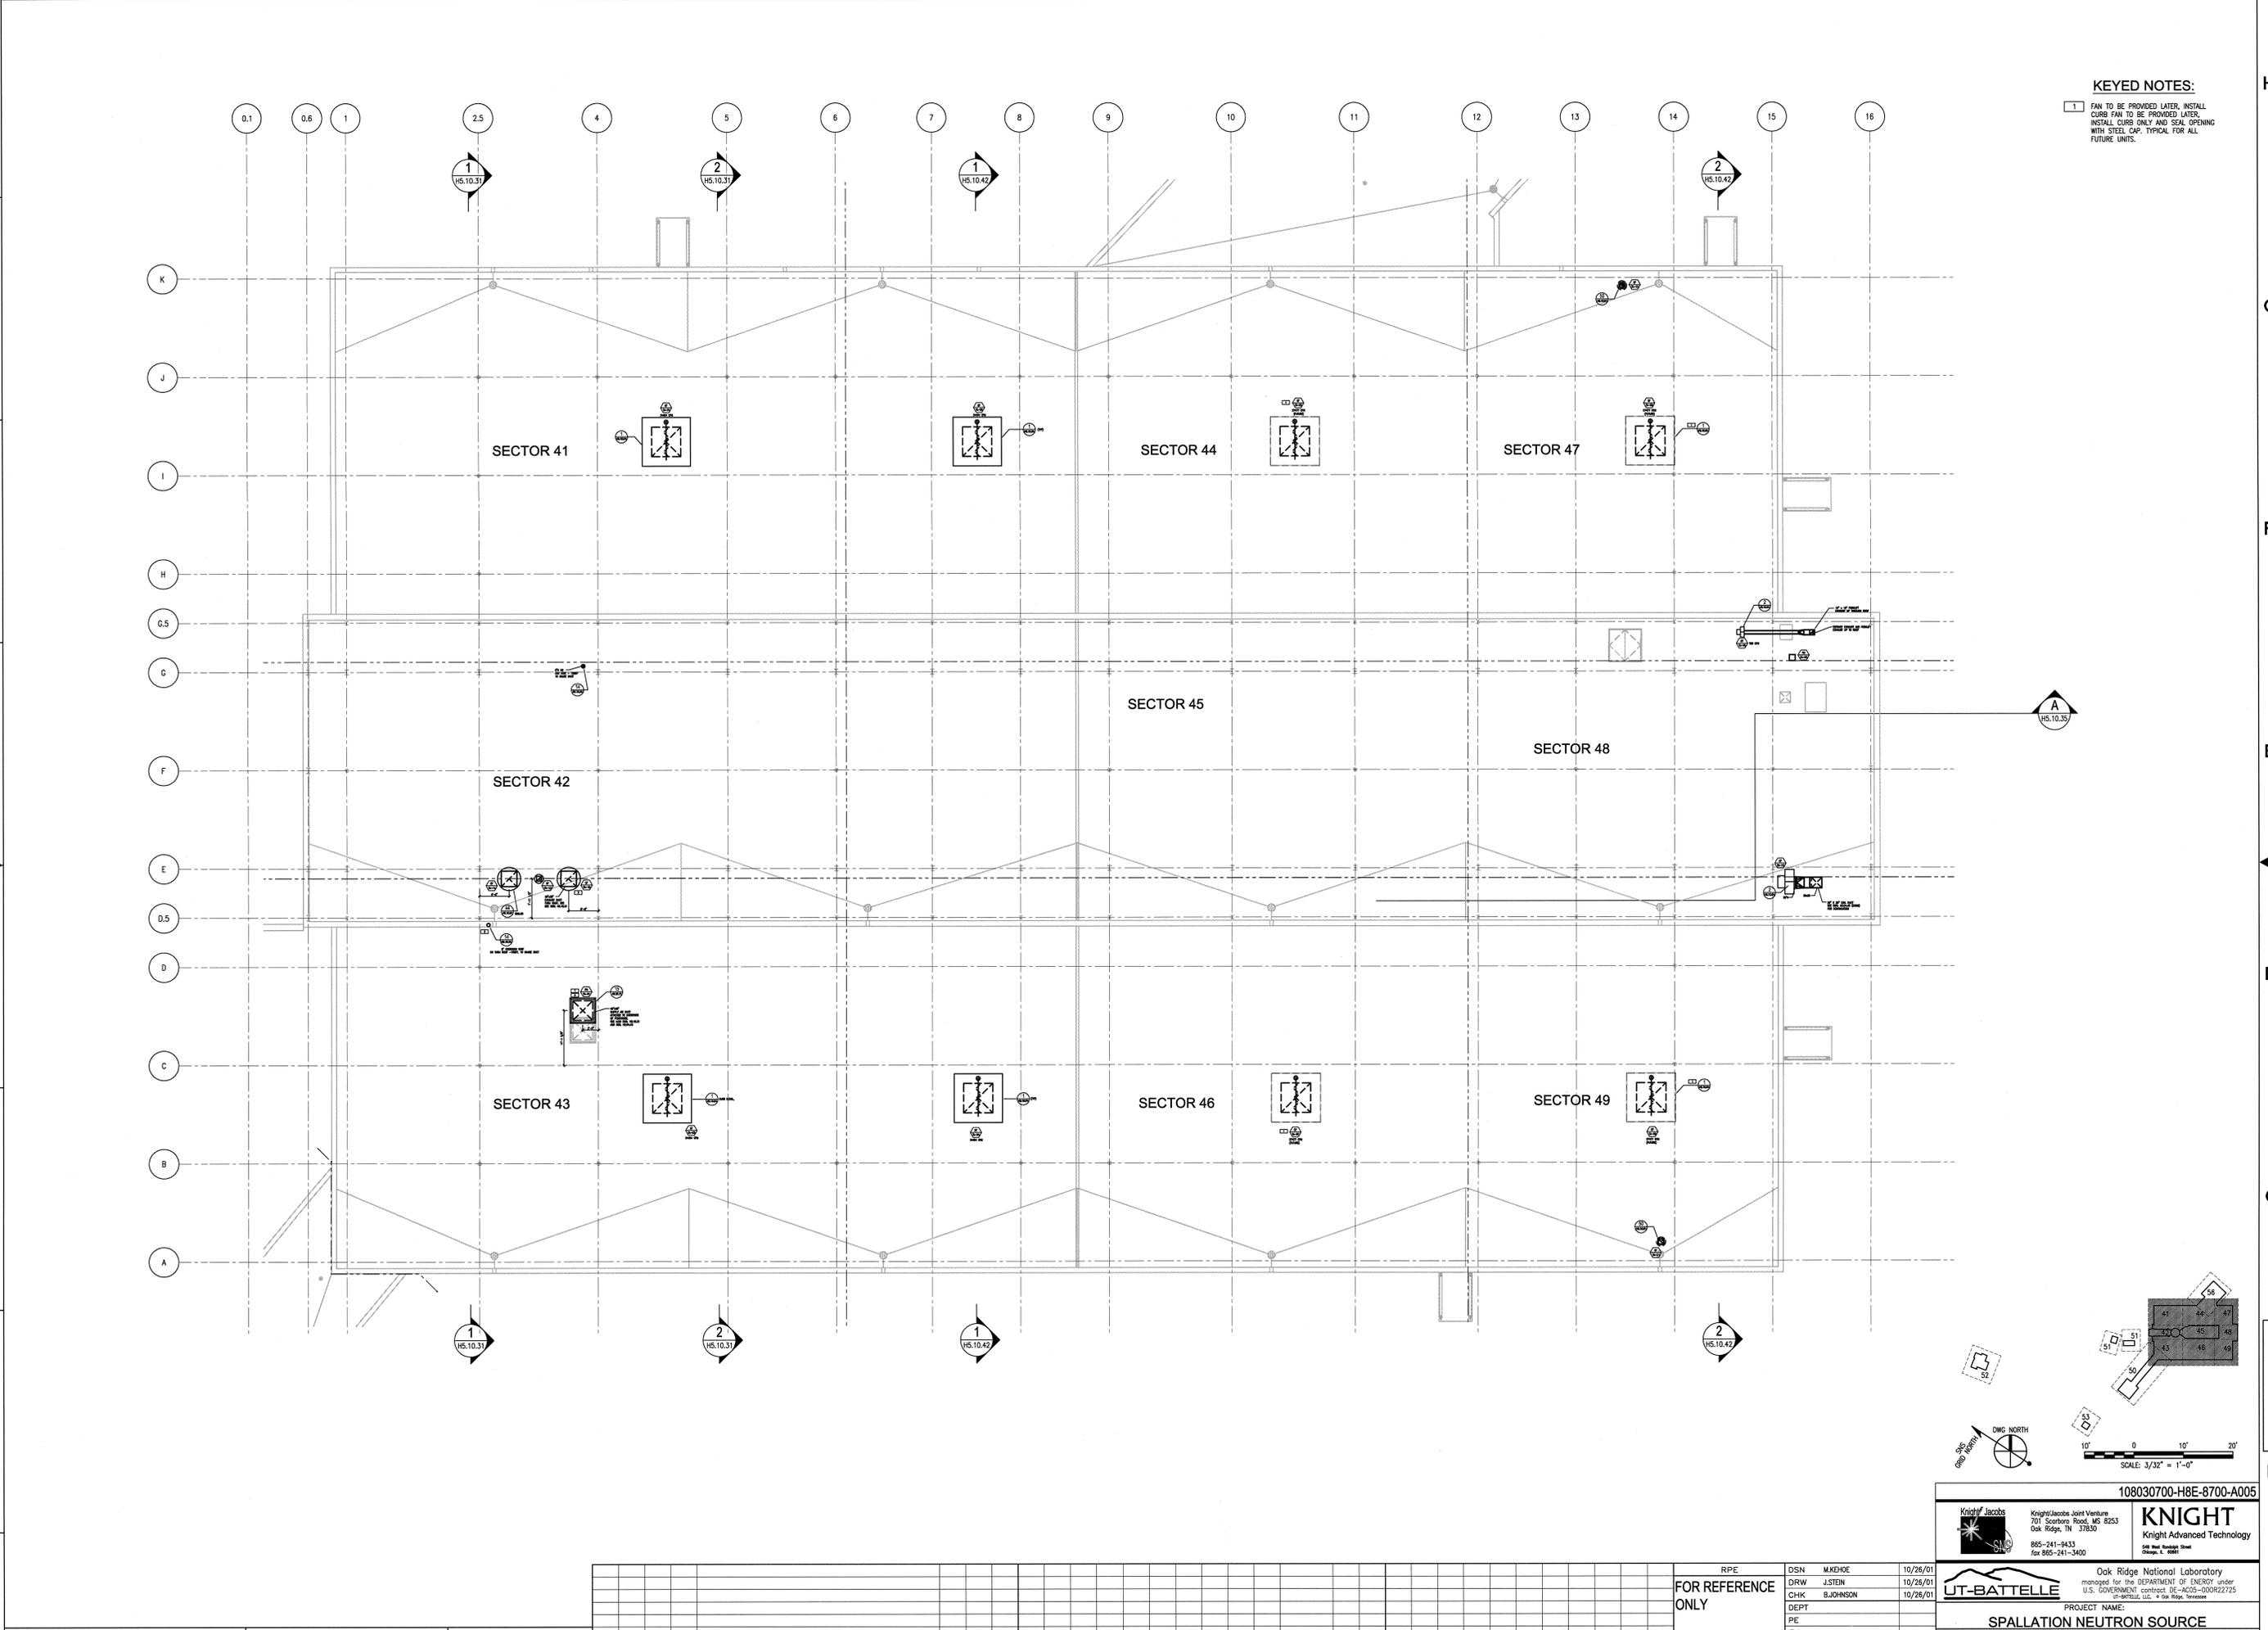

NO REPRESENTATION OR WARRANTY, EXPRESSED OR IMPLIED, IS MADE AS TO THE ACCURACY, COMPLETENESS OR USEFULNESS OF THE INFORMATION OR STATEMENTS CONTAINED IN THESE DRAWINGS, OR THAT THE USE OR DISCLOSURE OF ANY INFORMATION, MATERIAL, METHOD, OR PROCESS DISCLOSED IN THESE DRAWINGS MAY NOT INFRINGE PRIVATE RIGHTS OF OTHERS. NO LIABILITY IS ASSUMED WITH RESPECT TO THE USE OF, OR FOR DAMAGES RESULTING FROM THE USE OF, ANY INFORMATION, MATERIAL, METHOD, OR PROCESS DISCLOSED IN THESE DRAWINGS. DRAWINGS MADE AVAILABLE FOR INFORMATION TO BIDDOR ARE NOT TO BE USED FOR OTHER PURPOSES AND ARE TO BE RETURNED UPON REQUEST OF THE FORMING CONTRACTOR.

SECTION AND DETAIL KEY

THIS DOCUMENT CONTROLLED BY
 CHANGE CONTROL SYSTEM 3
 ENGINEERING PROCEDURE SNS-ENG-0001

REV	DATE	DESCRIPTION	DSN	CHK	DEPT	DATE	PE	DATE	PJ	DATE	REQ	DATE	UTB	DATE	RPE	RPE NO	DATE	ST	CV	EC	EE	EM	IE	M	PD	SE	AR
H		ISSUED FOR REFERENCE - 10/26/01																									

	DRW	J.STEN	10/26/01
	CHK	B.JOHNSON	10/26/01
	DEPT		
	PE		
	PJ		
	REQ		
	REV		
	DATE		
	UTB		
	DRAWING APPROVALS		

108030700-H8E-8700-A005

KNIGHT
 Knight Advanced Technology
 701 Scarsboro Road, MS 8253
 Oak Ridge, TN 37830
 865-241-9433
 fax 865-241-3400

UT-BATTELLE
 Oak Ridge National Laboratory
 managed for the DEPARTMENT OF ENERGY under
 U.S. GOVERNMENT contract DE-AC05-00OR22725
 UT-BATTELLE, LLC, a Oak Ridge, Tennessee

PROJECT NAME:
SPALLATION NEUTRON SOURCE
TARGET BUILDING
OVERALL HVAC ROOF PLAN

1	48	49	50	PLANT	BLDG	FL	SH.	OF	TYPE	CLASS
3	H	X	X	8	8700	1	1	P	U	U
51	52	53								
NC	NA	53		WBS	1.8.3.7				H1.09.30	REV